


THE VALE OF GLAMORGAN COUNCIL
SUPERSEDED

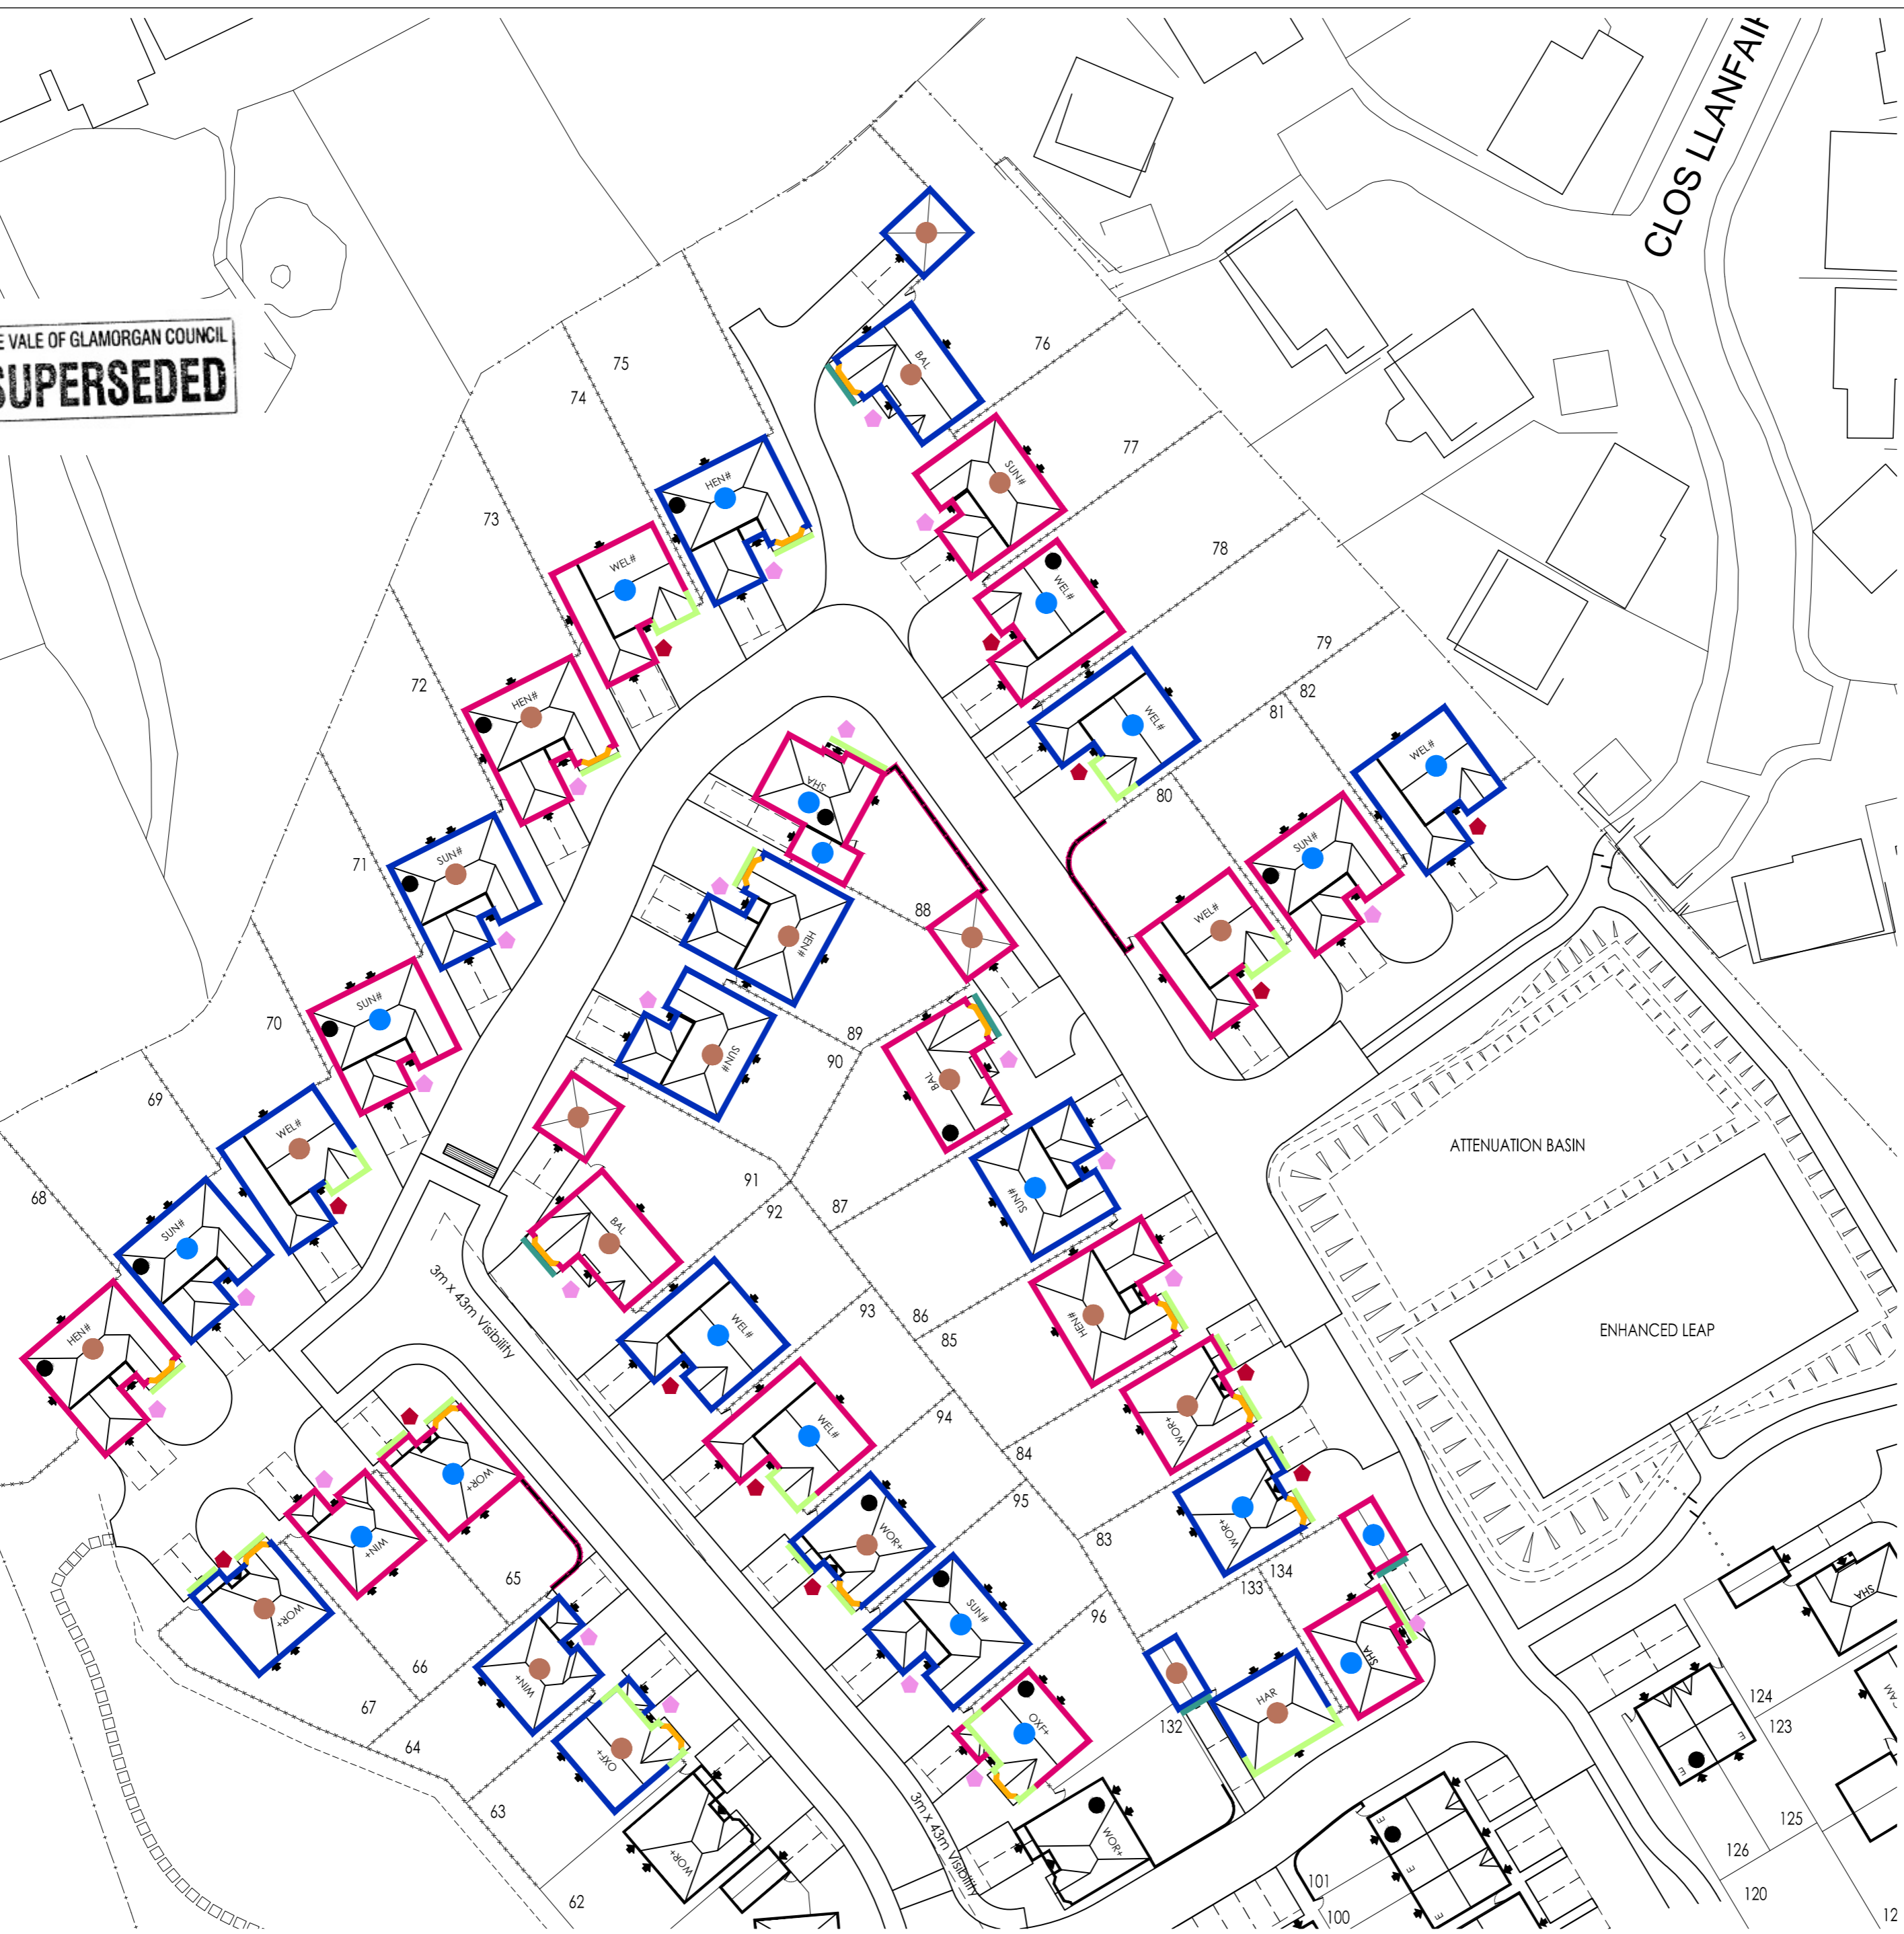

- MATERIALS KEY**
- BRICK FINISHES**
- MAIN BRICK - IBSTOCK DORKET HEAD SANDRINGHAM
DETAIL BRICK - IBSTOCK CHESTERTON MERCIA ORANGE
 - MAIN BRICK - IBSTOCK DORKET HEAD BALMORAL
DETAIL BRICK - IBSTOCK CHESTERTON MERCIA ORANGE
- RENDER FINISH**
- ROUGH CAST RENDER - COLOUR WHITE
- ROOF FINISHES**
- FORTICRETE "GEMINI" TILE
COLOUR SLATE GREY
 - FORTICRETE "GEMINI" TILE
COLOUR MIXED RUSSETT
- SCREEN WALL FINISHES**
- MAIN BRICK - IBSTOCK DORKET HEAD SANDRINGHAM
 - MAIN BRICK - IBSTOCK DORKET HEAD BALMORAL
- CLADDING FINISHES**
- TIMBER TO BE STAINED
 - FORTICRETE "PLAIN" TILE
COLOUR PLAIN RED
- FRONT & GARAGE DOOR COLOURS**
- CAMOURFLAGE DESERT SAND
 - CAMOURFLAGE BEIGE
- DETAILS**
- WINDOWS TO BE WHITE
 - RAINWATER GOODS TO BE BLACK


Revisions
Project: **PORT ROAD, WENVOE (PHASE 2 RE-PLAN)**
Client:



Drawing: **MATERIALS PLAN**

Scale: 1:500@A2 Date: 02.04.15 Drawn by: AMLG

Drawing No: **13034.PH2.104** Rev: /

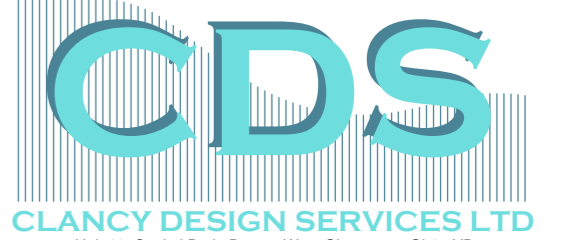

This drawing is the copyright of Clancy Design Services Ltd. No liability will be accepted for amendments by others to either the printed or digital format.

Drg. Status: **PLANNING**