
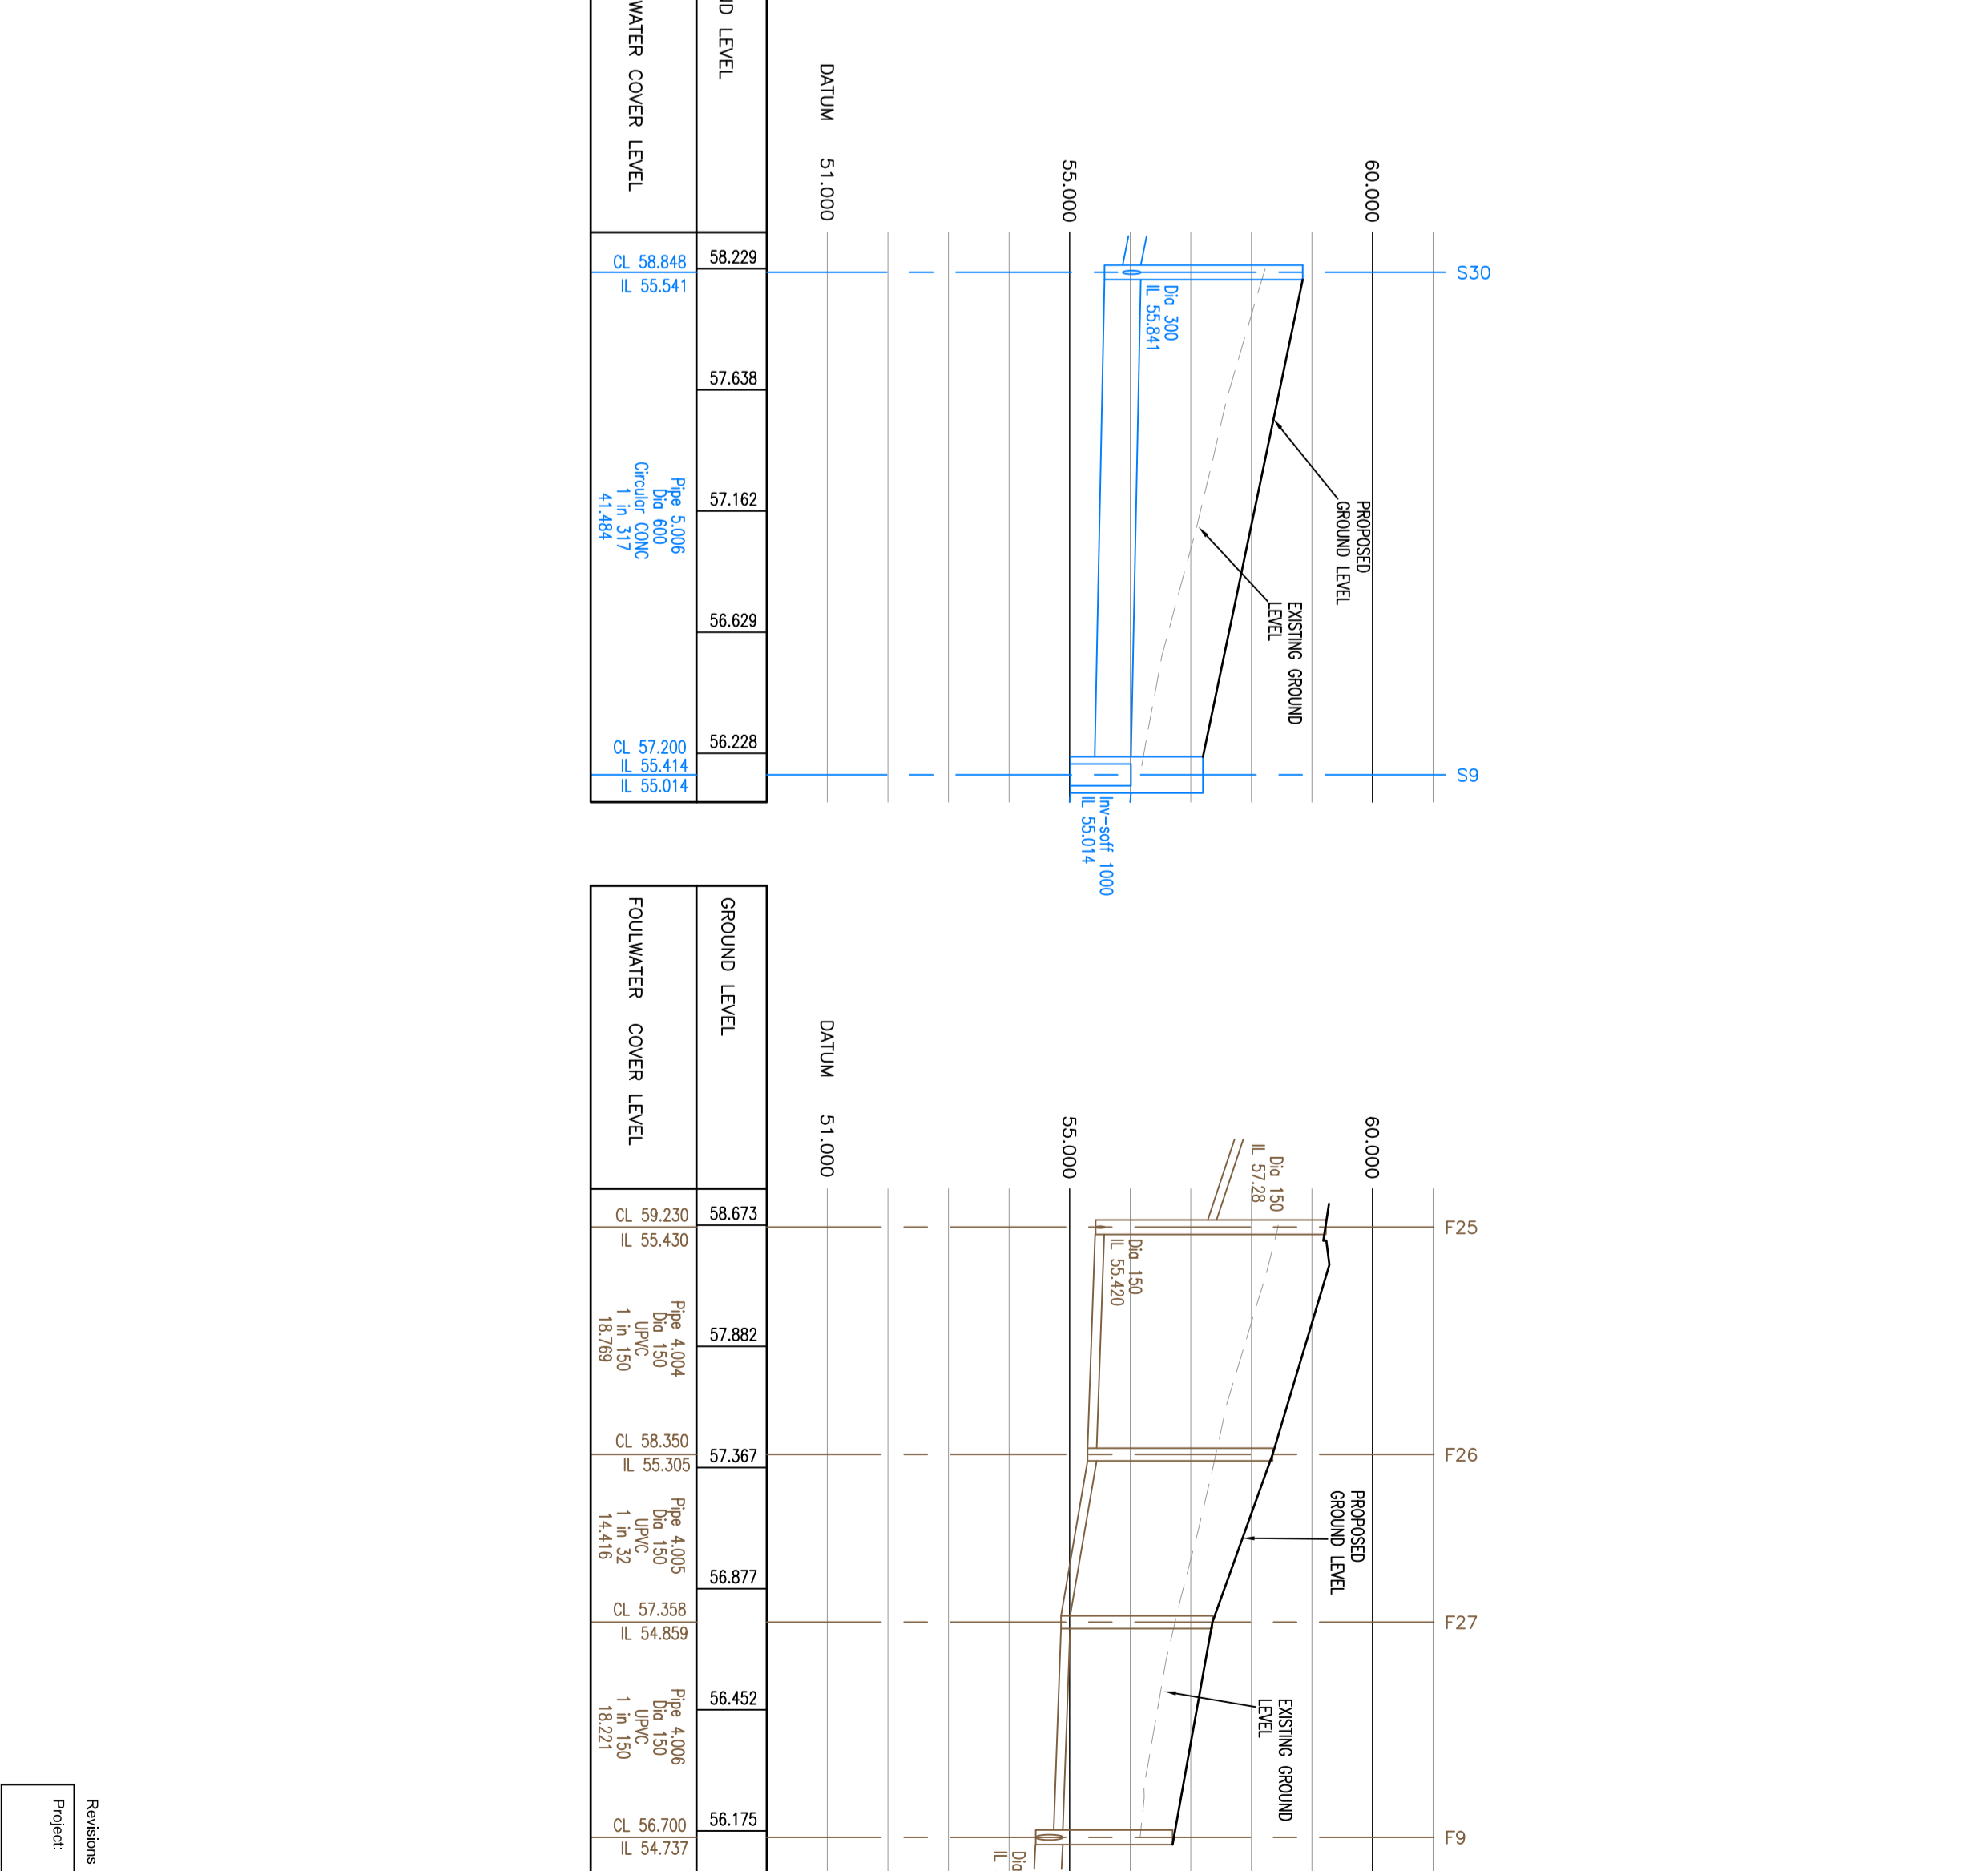
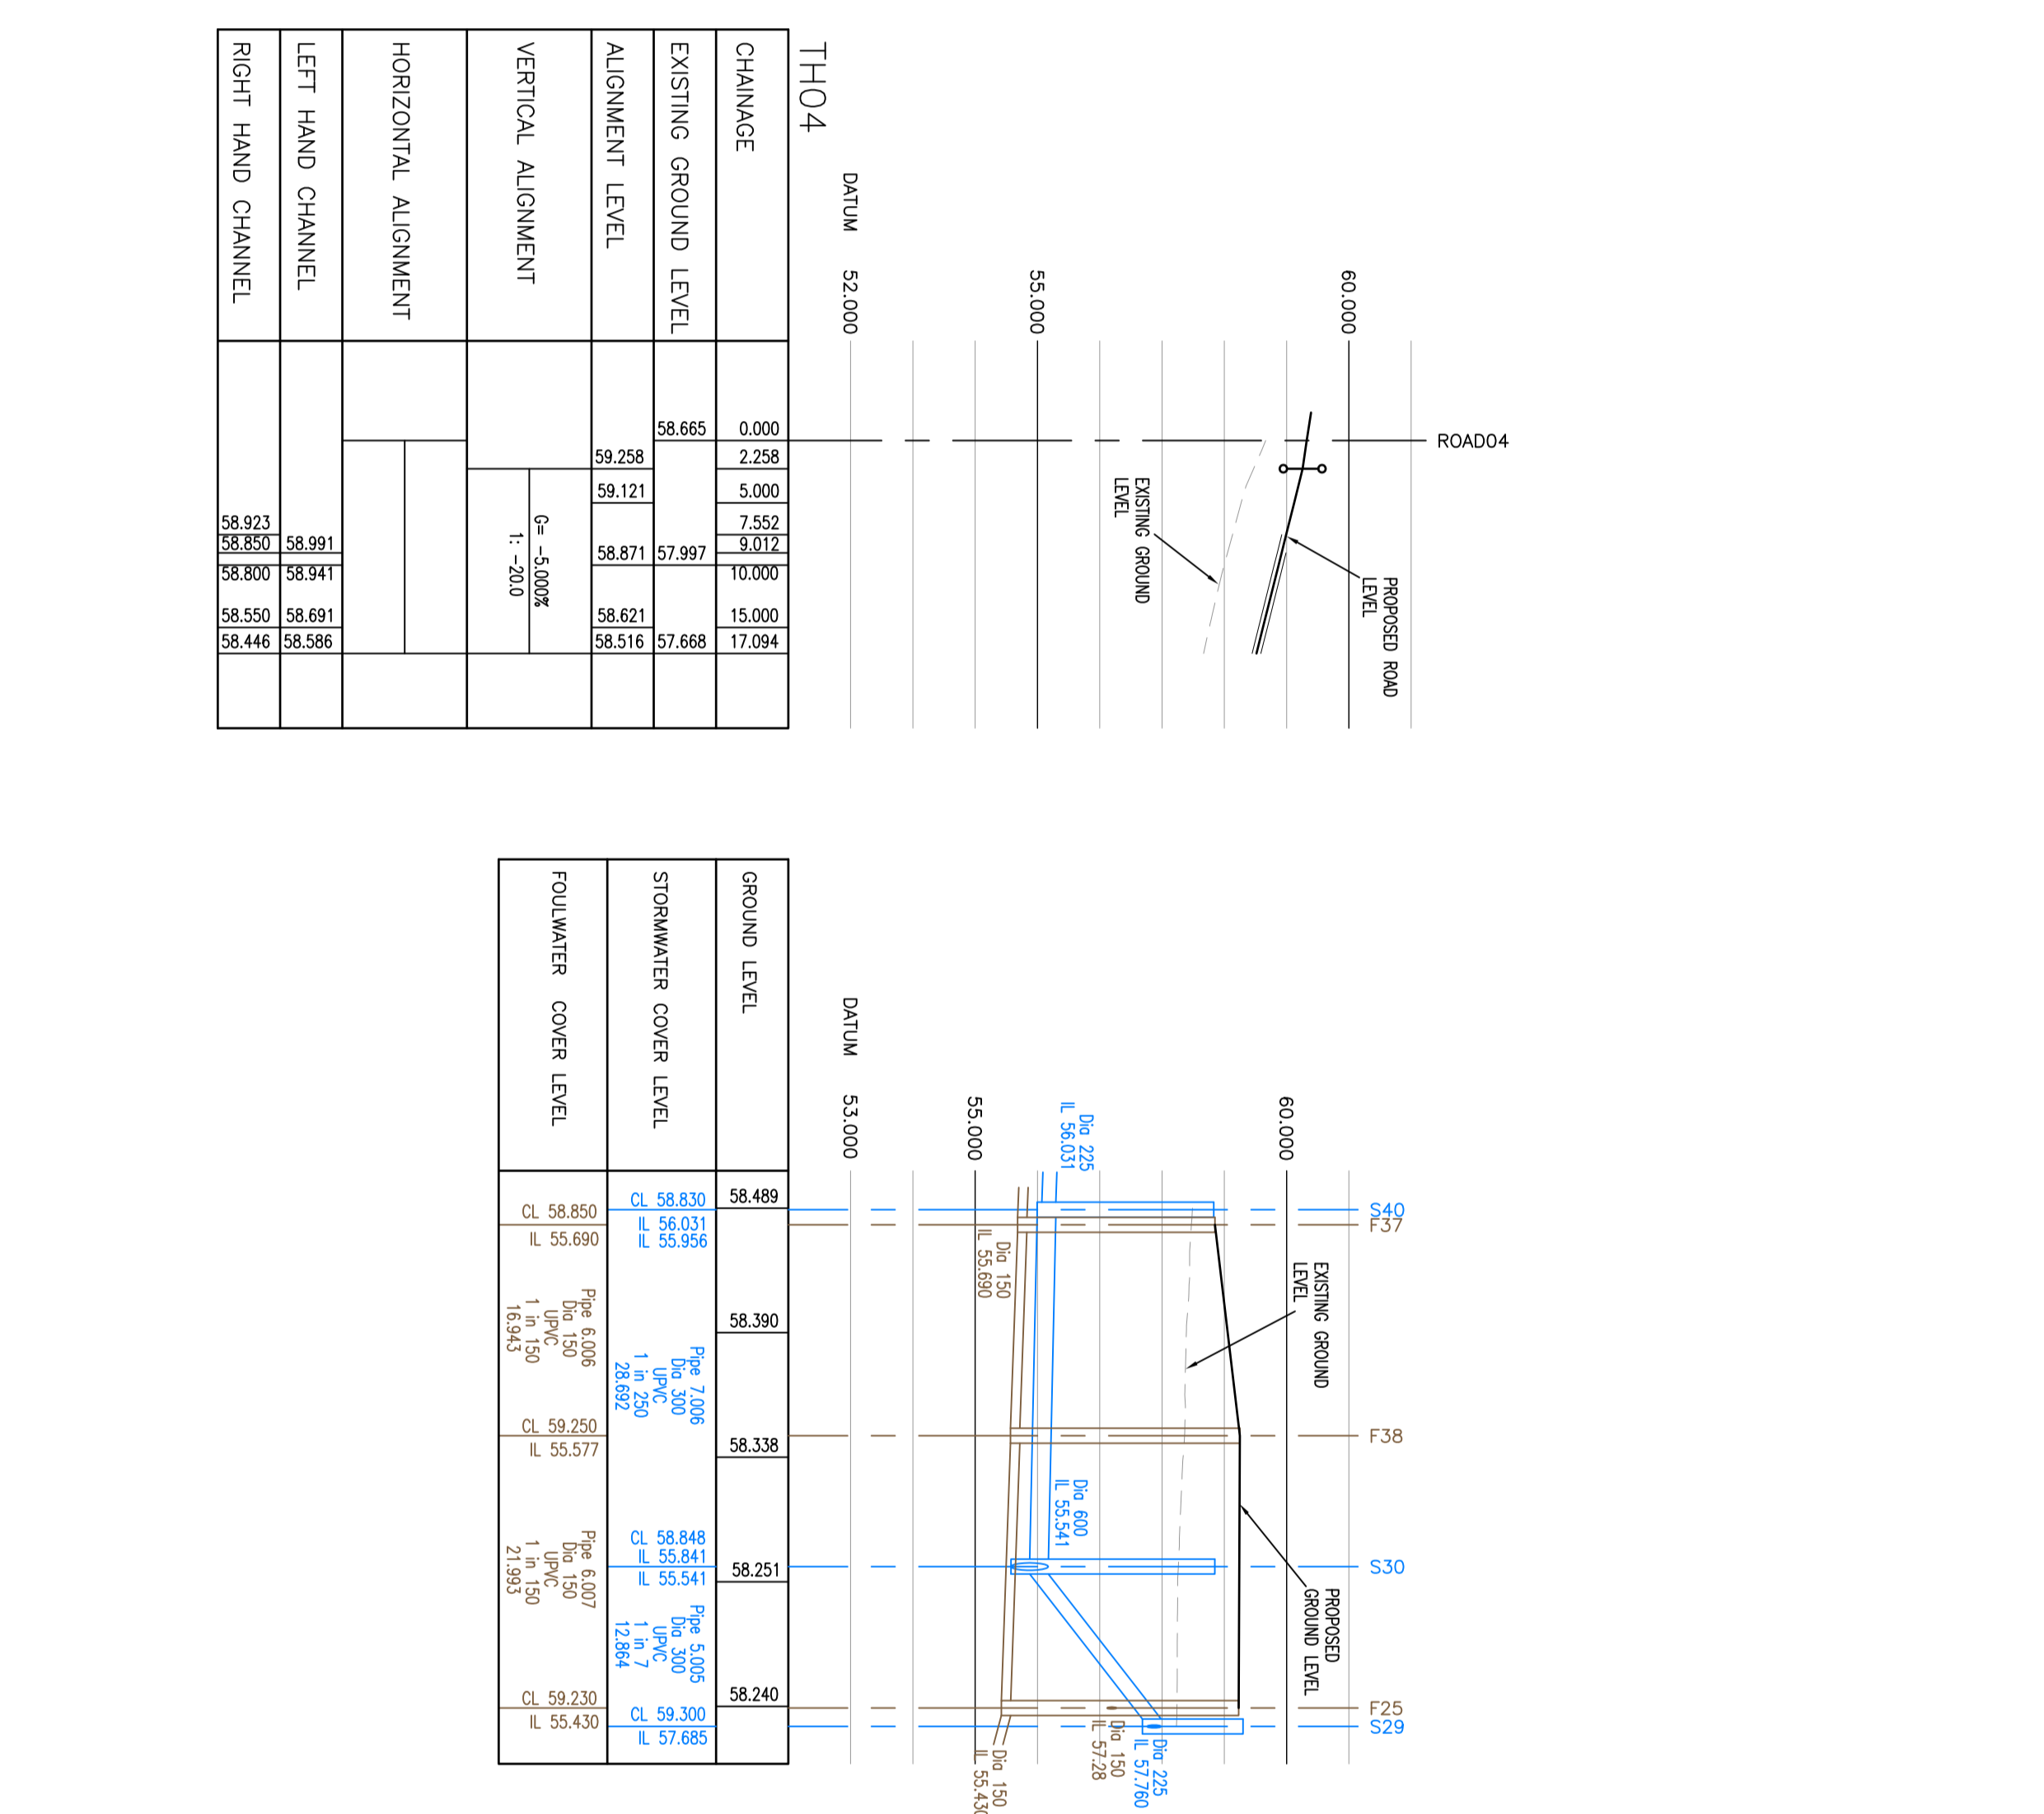
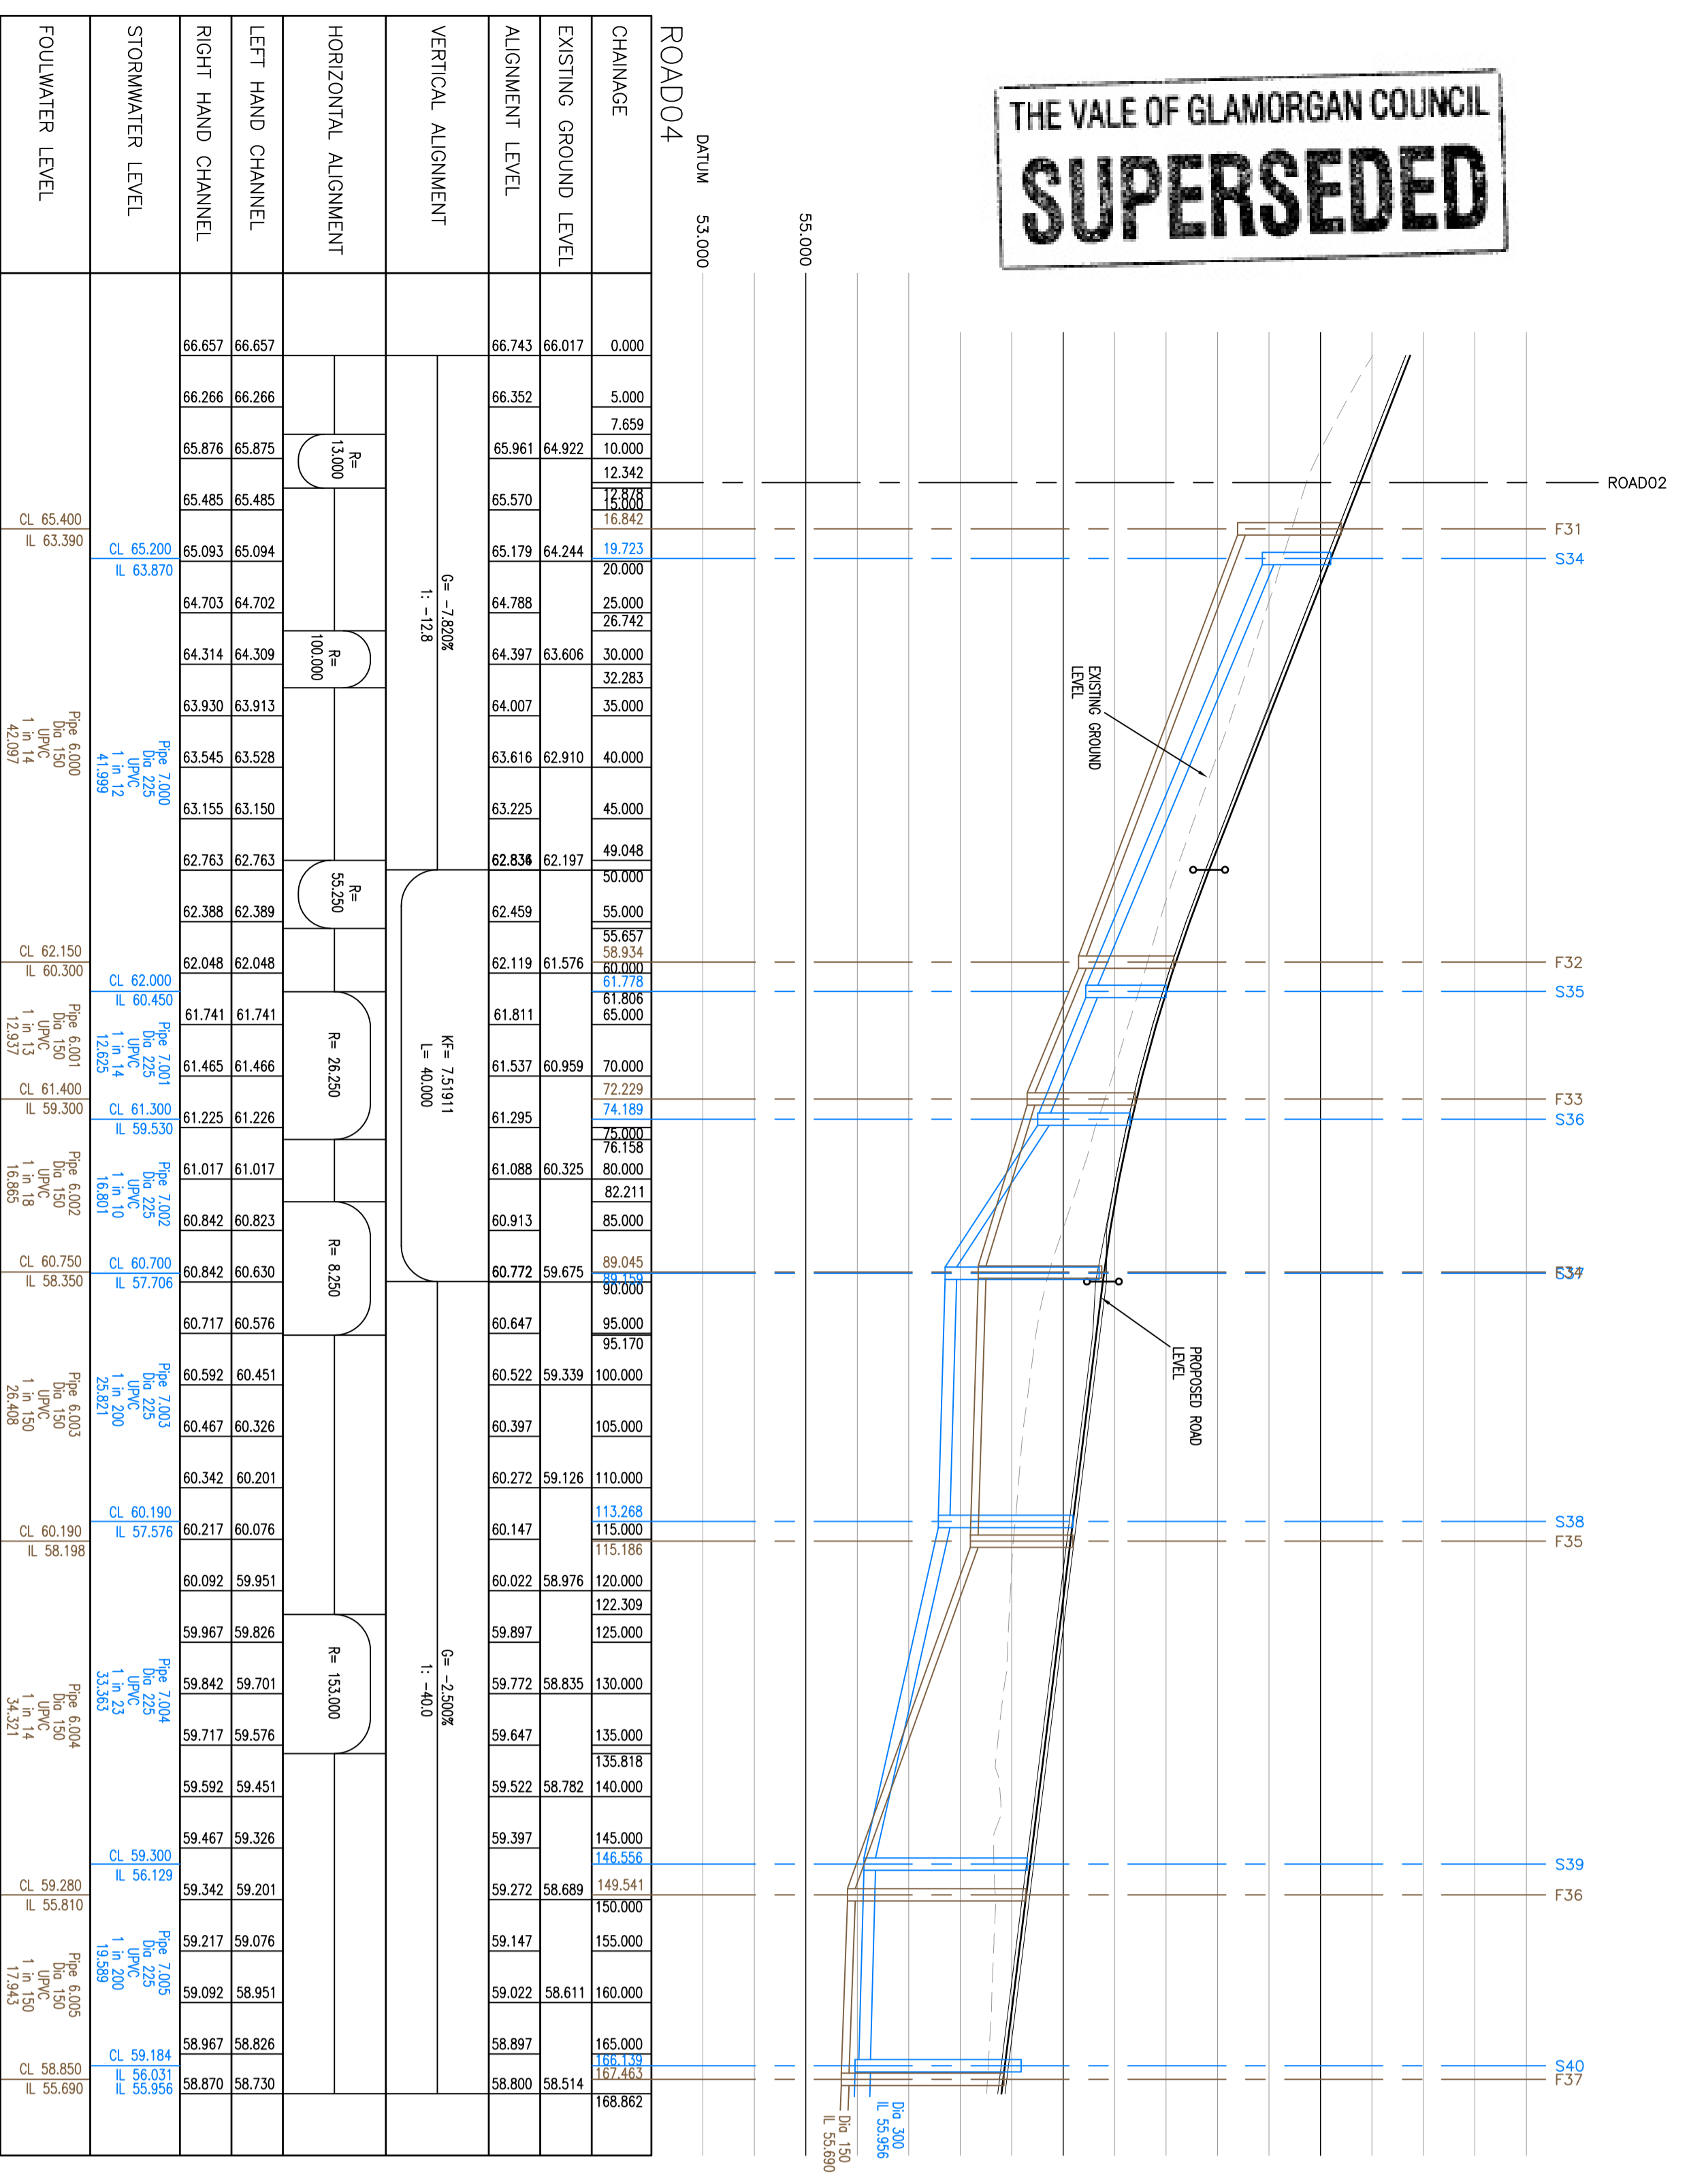
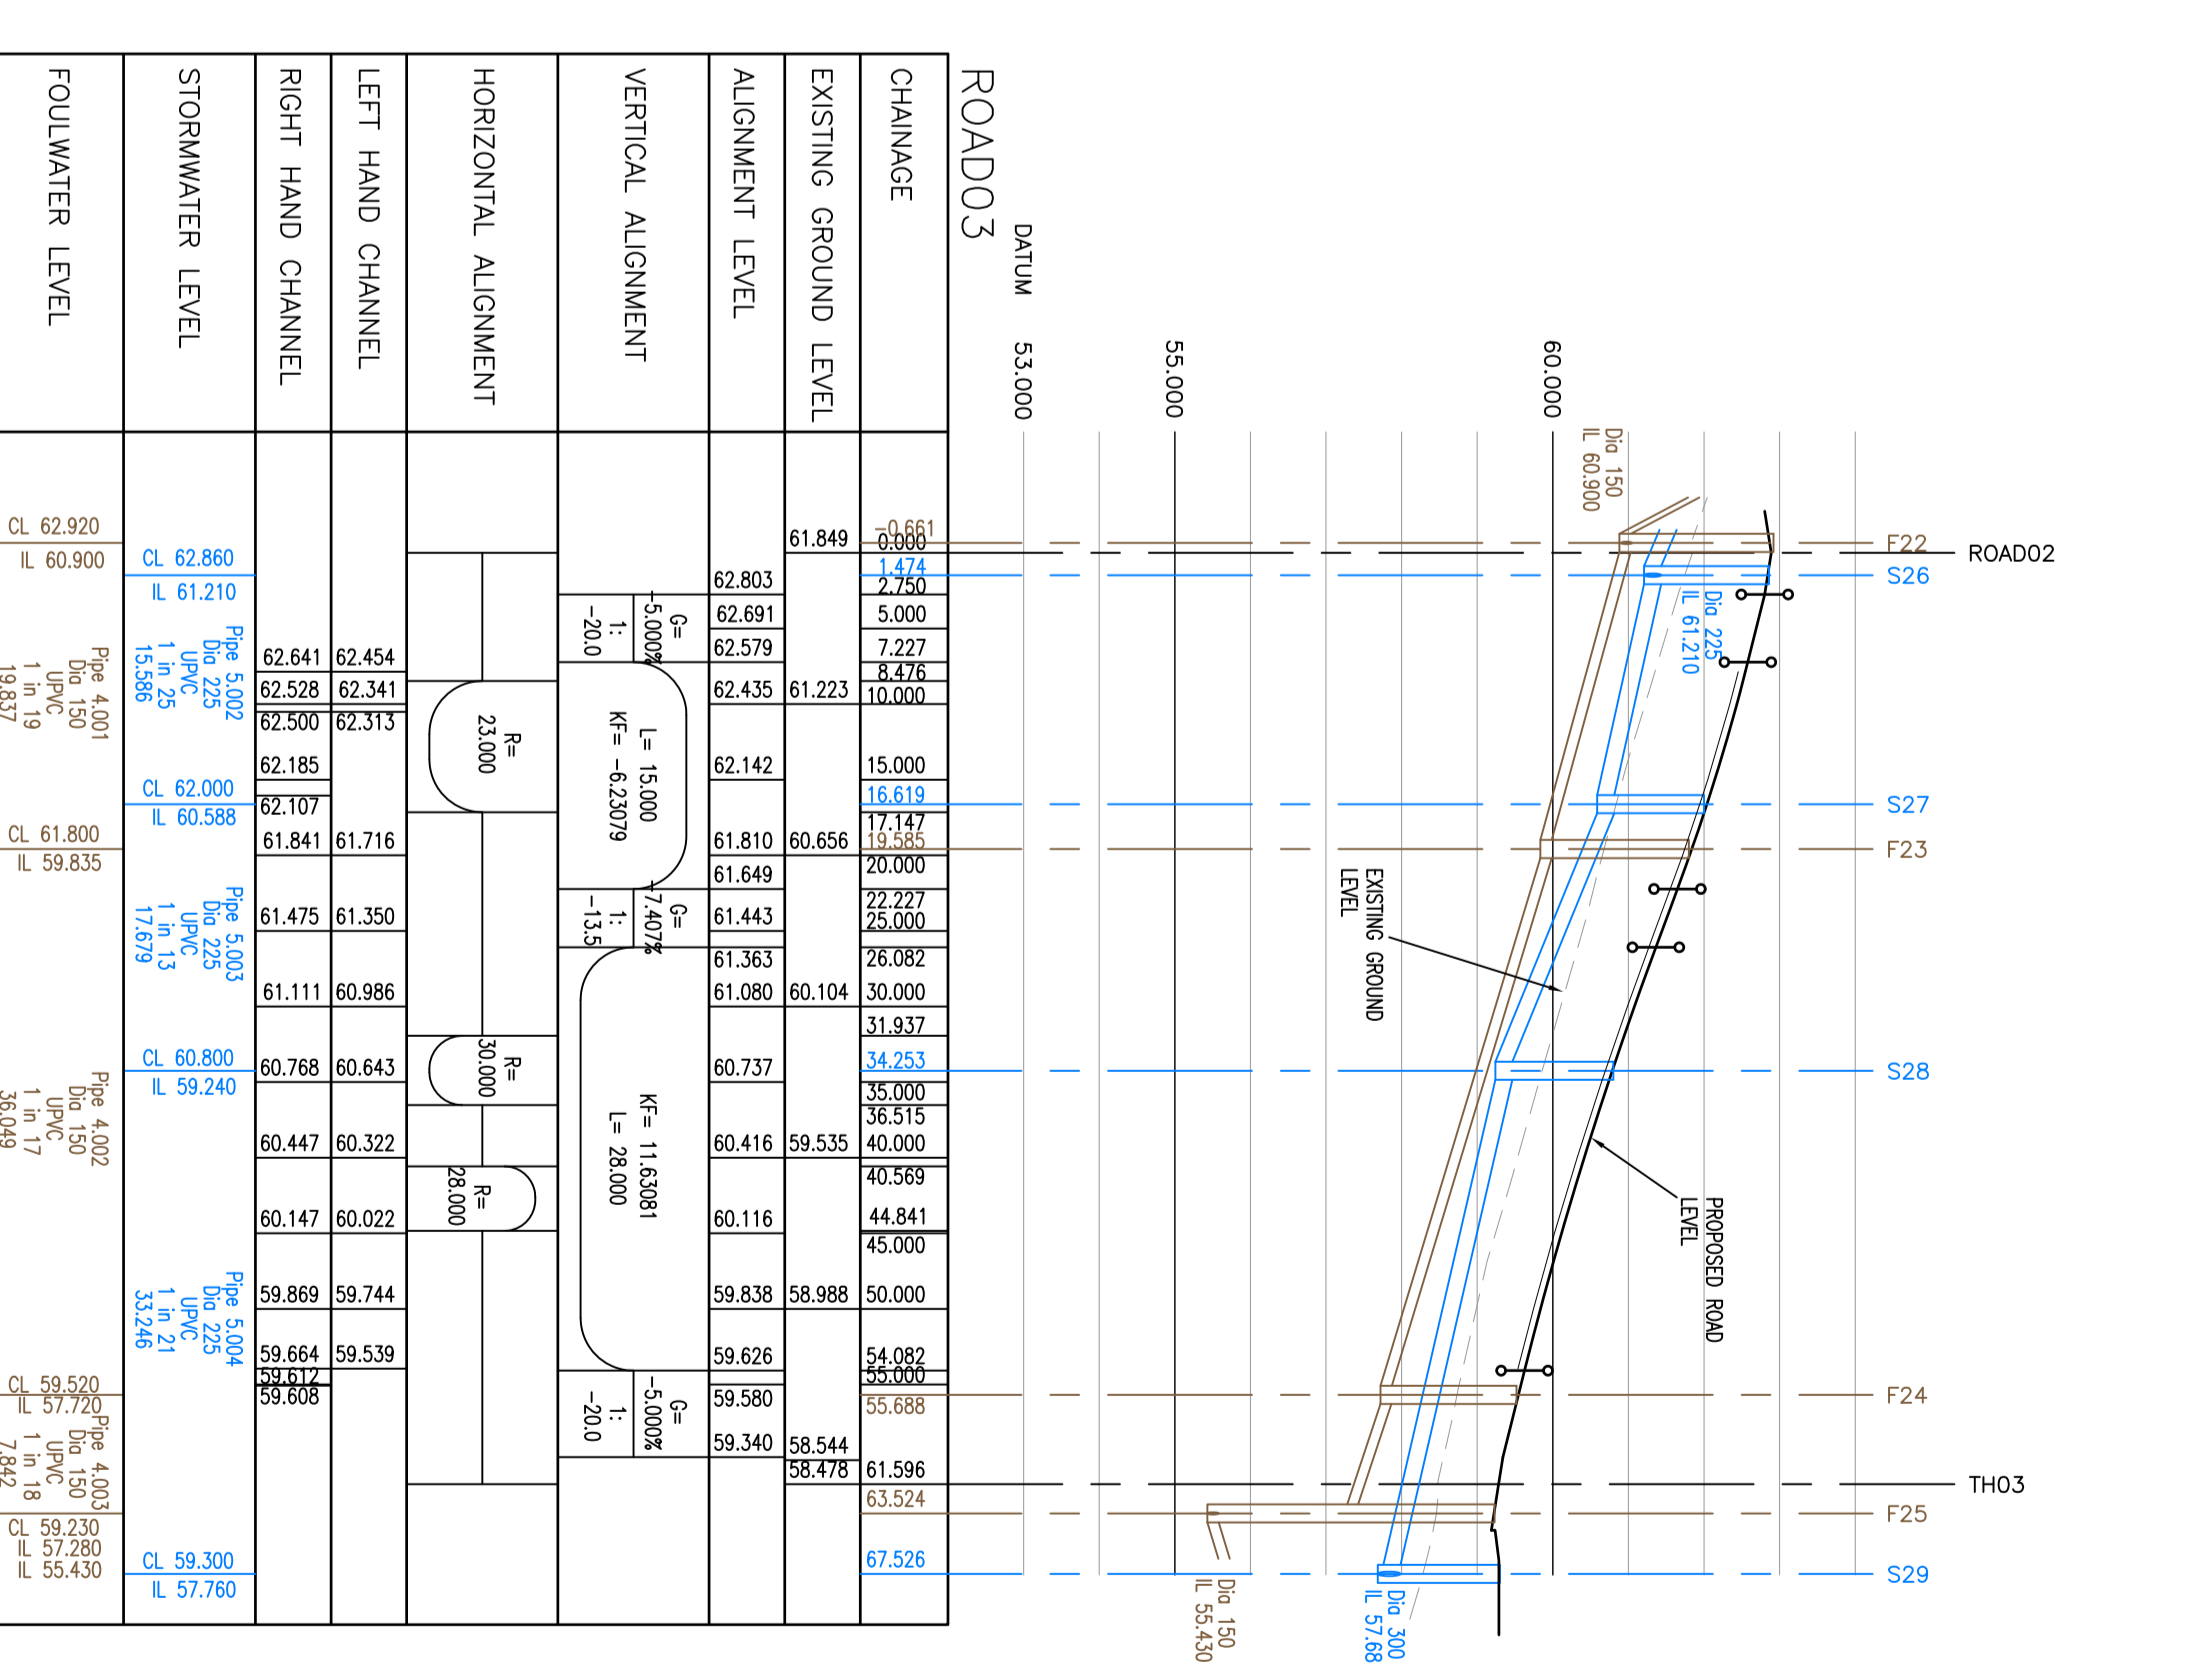


THE VALE OF GLAMORGAN COUNCIL
SUPERSEDED

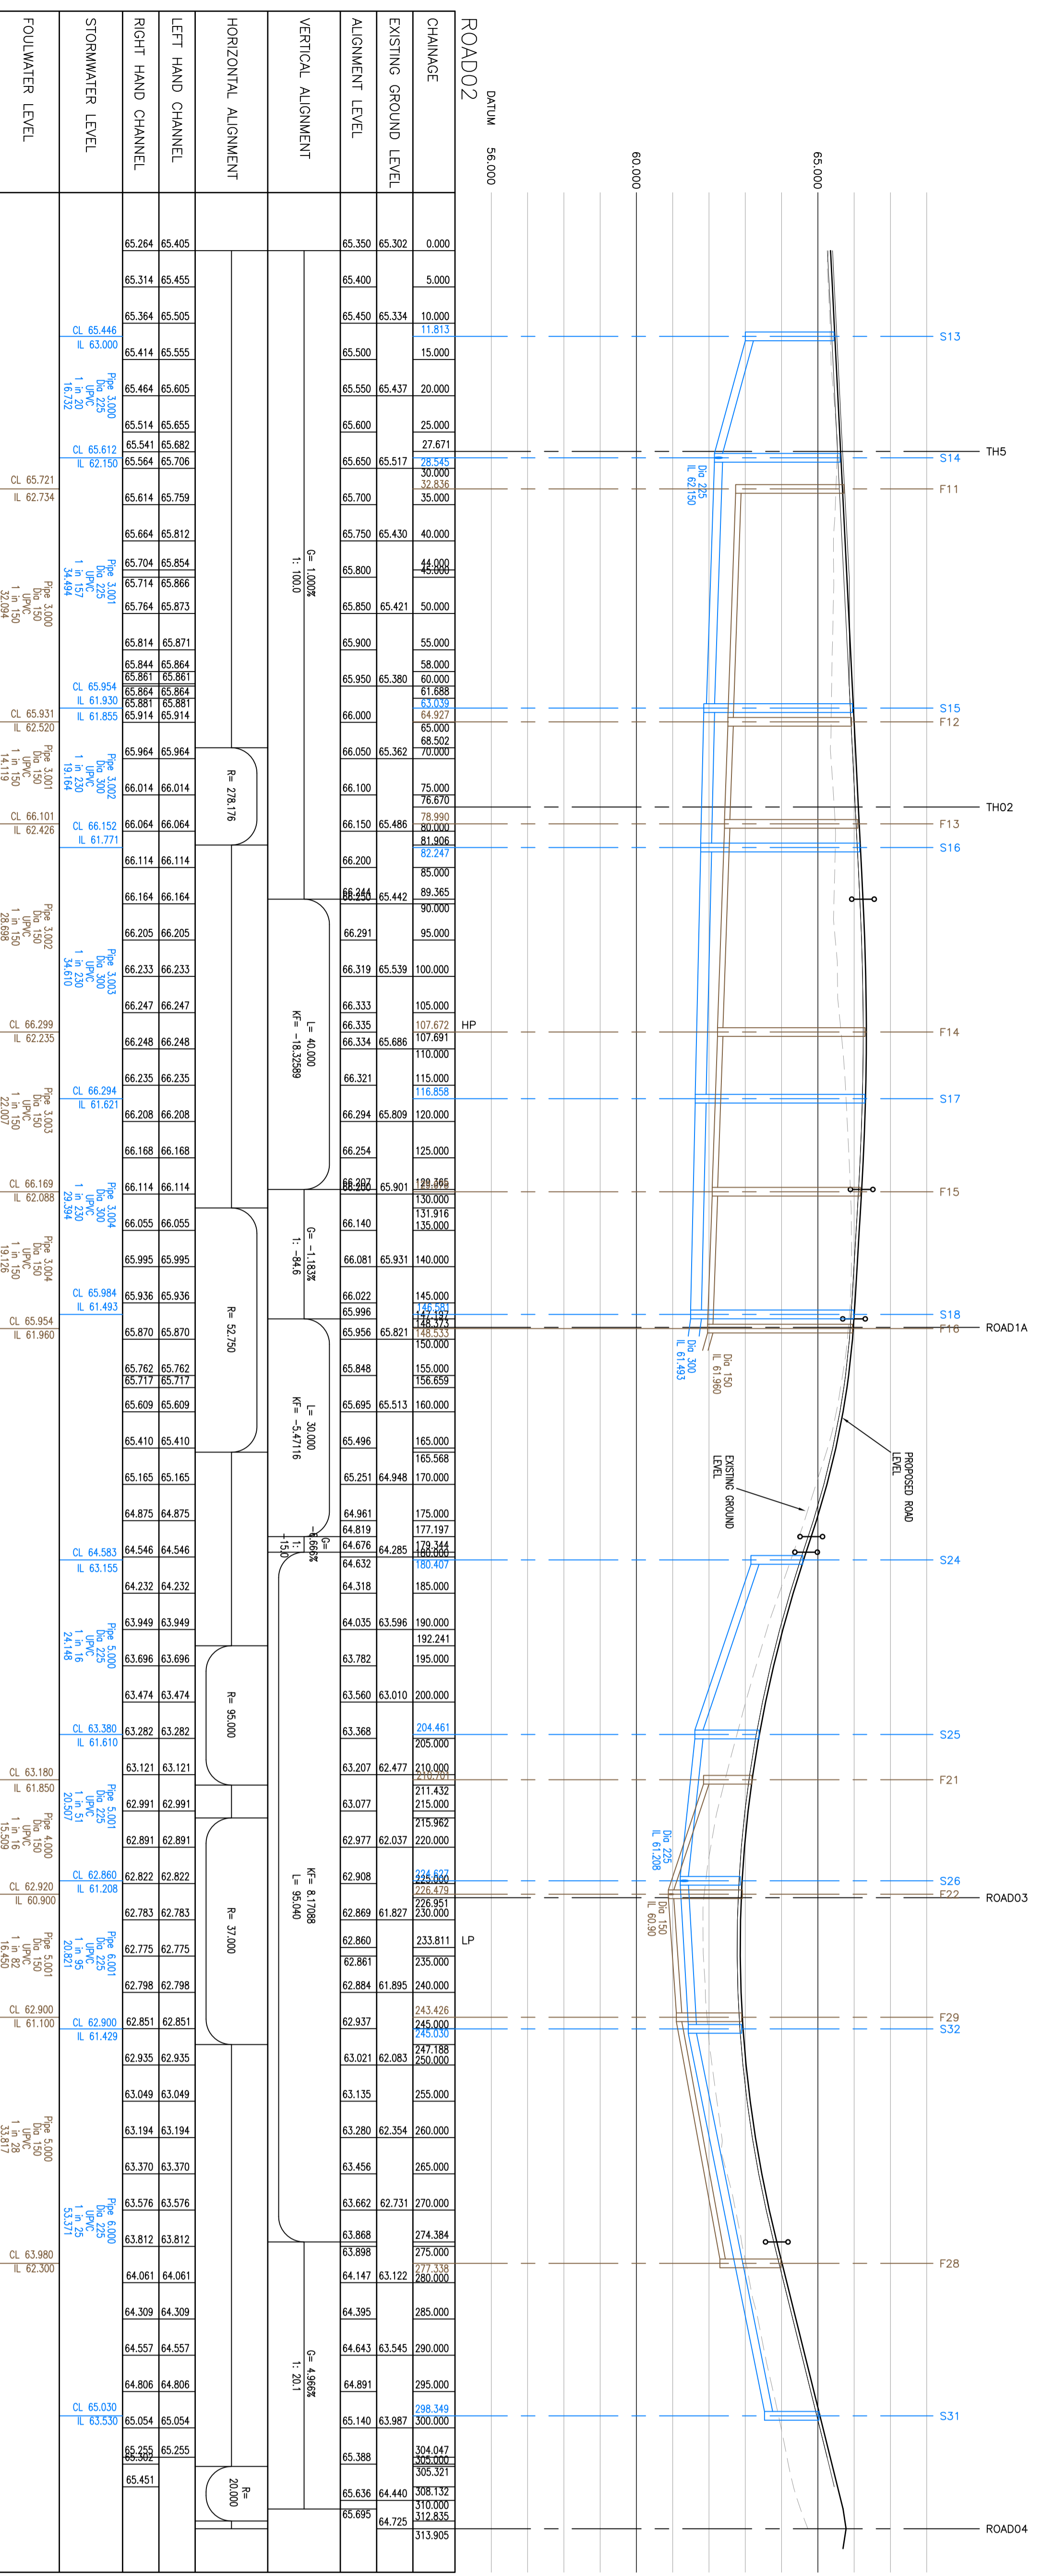

* MANHOLE COVERS TO BE ADJUSTED TO SUIT PROPOSED ROAD/GROUND PROFILE