




- Root Protection Area
- D. Dead
- T. To be removed
- A. High health/structure for retention
- B. Medium health/structure for retention
- C. Low health/structure for retention

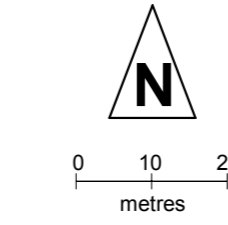

Tree Number	Height	Effective Diameter	N	S	E	W	Remaining Contribution Years	Retention Category	Protection Area m <sup>2</sup>	Protection Radius (m)
S21	12	400	6	3.5	5	2	10-20	B2,3	72	4.8
S22	13	450	6	4	3	4	40+	B2	92	5.4
S23	13	675	6	4.5	5	4	<10	C2,3	206	8.1
G2	6	150	1.5	1.5	1.5	1.5	40+	C2	10	1.8
G2	20	500	3	3	3	3	40+	B2,3	113	6
T1	22	1100#	7	9	7	10	40+	A2,3	547	13.2
G3	16	325	3	3	3	3	40+	C3	48	3.9
G4a	14	325	3	3	3	3	20-40	C2,3	48	3.9
G4b	10	125	2	2	2	2	40+	B2,3	7	1.5
T2	19	700#	8	9	9	8	40+	A2,3	222	8.4
T4	14	300#	7	2	5#	6	40+	B2	41	3.6
T5	15	350	6	6	6#	7	10-20	B2,3	55	4.2
G5	20	500	11	5	5	5	40+	B2,3	113	6
S25	20	375	2	8	7	5	40+	C2,3	64	4.5
G6	10	200	3	3	3	3	40+	B2,3	18	2.4
G7	18	300	6	6	4	4	40+	B2,3	41	3.6
G8	19	400	5	5	2#	4	40+	C3	81	5.1
T6	16	600	4#	7.5	7	7	20-40	B2,3	163	7.2
T7	20	450	3#	7.5	4	8	20-40	B2,3	92	5.4
T8	20	500	3#	7.5	5	6	20-40	B2,3	113	6
T9	22	600	0	11#	8	3	/	/	/	/
T10	24	800	6#	10#	8#	8#	/	/	/	/
G9	10	325	8	2	7	4	<10	C3	48	3.9
G10	10	125	1.5	1.5	1.5	1.5	40+	C2,3	7	1.5
G11	15	350	8	6	3	4	<10	C2,3	55	4.2
G12	22	525	7	7	7	7	40+	B2,3	124	6.3
S27	24	1100	9.5	13	10	10	40+	A2,3	547	13.2
S28	23	1200	6	13	7	9	20-40	B2,3	652	14.4
S29	12	425	5	7	5	6	40+	C3	81	5.1
S30	13	525	6	6	8	6	40+	B3	124	6.3
S31	12	200	5	2	5	5	20-40	C2,3	18	2.4
S32	20	975	3	8	9	7	20-40	B2,3	430	11.7
S33	25	875	5	9	8	9	40+	A2,3	346	10.5
G13	12	325	5	5	4	4	40+	B2,3	48	3.9
G14	10	150	4	4	2	2	40+	C2,3	10	1.8
S34	14	425	6	6	6	6	40+	C2,3	81	5.1
S35	15	525#	9	10	8	8	40+	B2,3	124	6.3

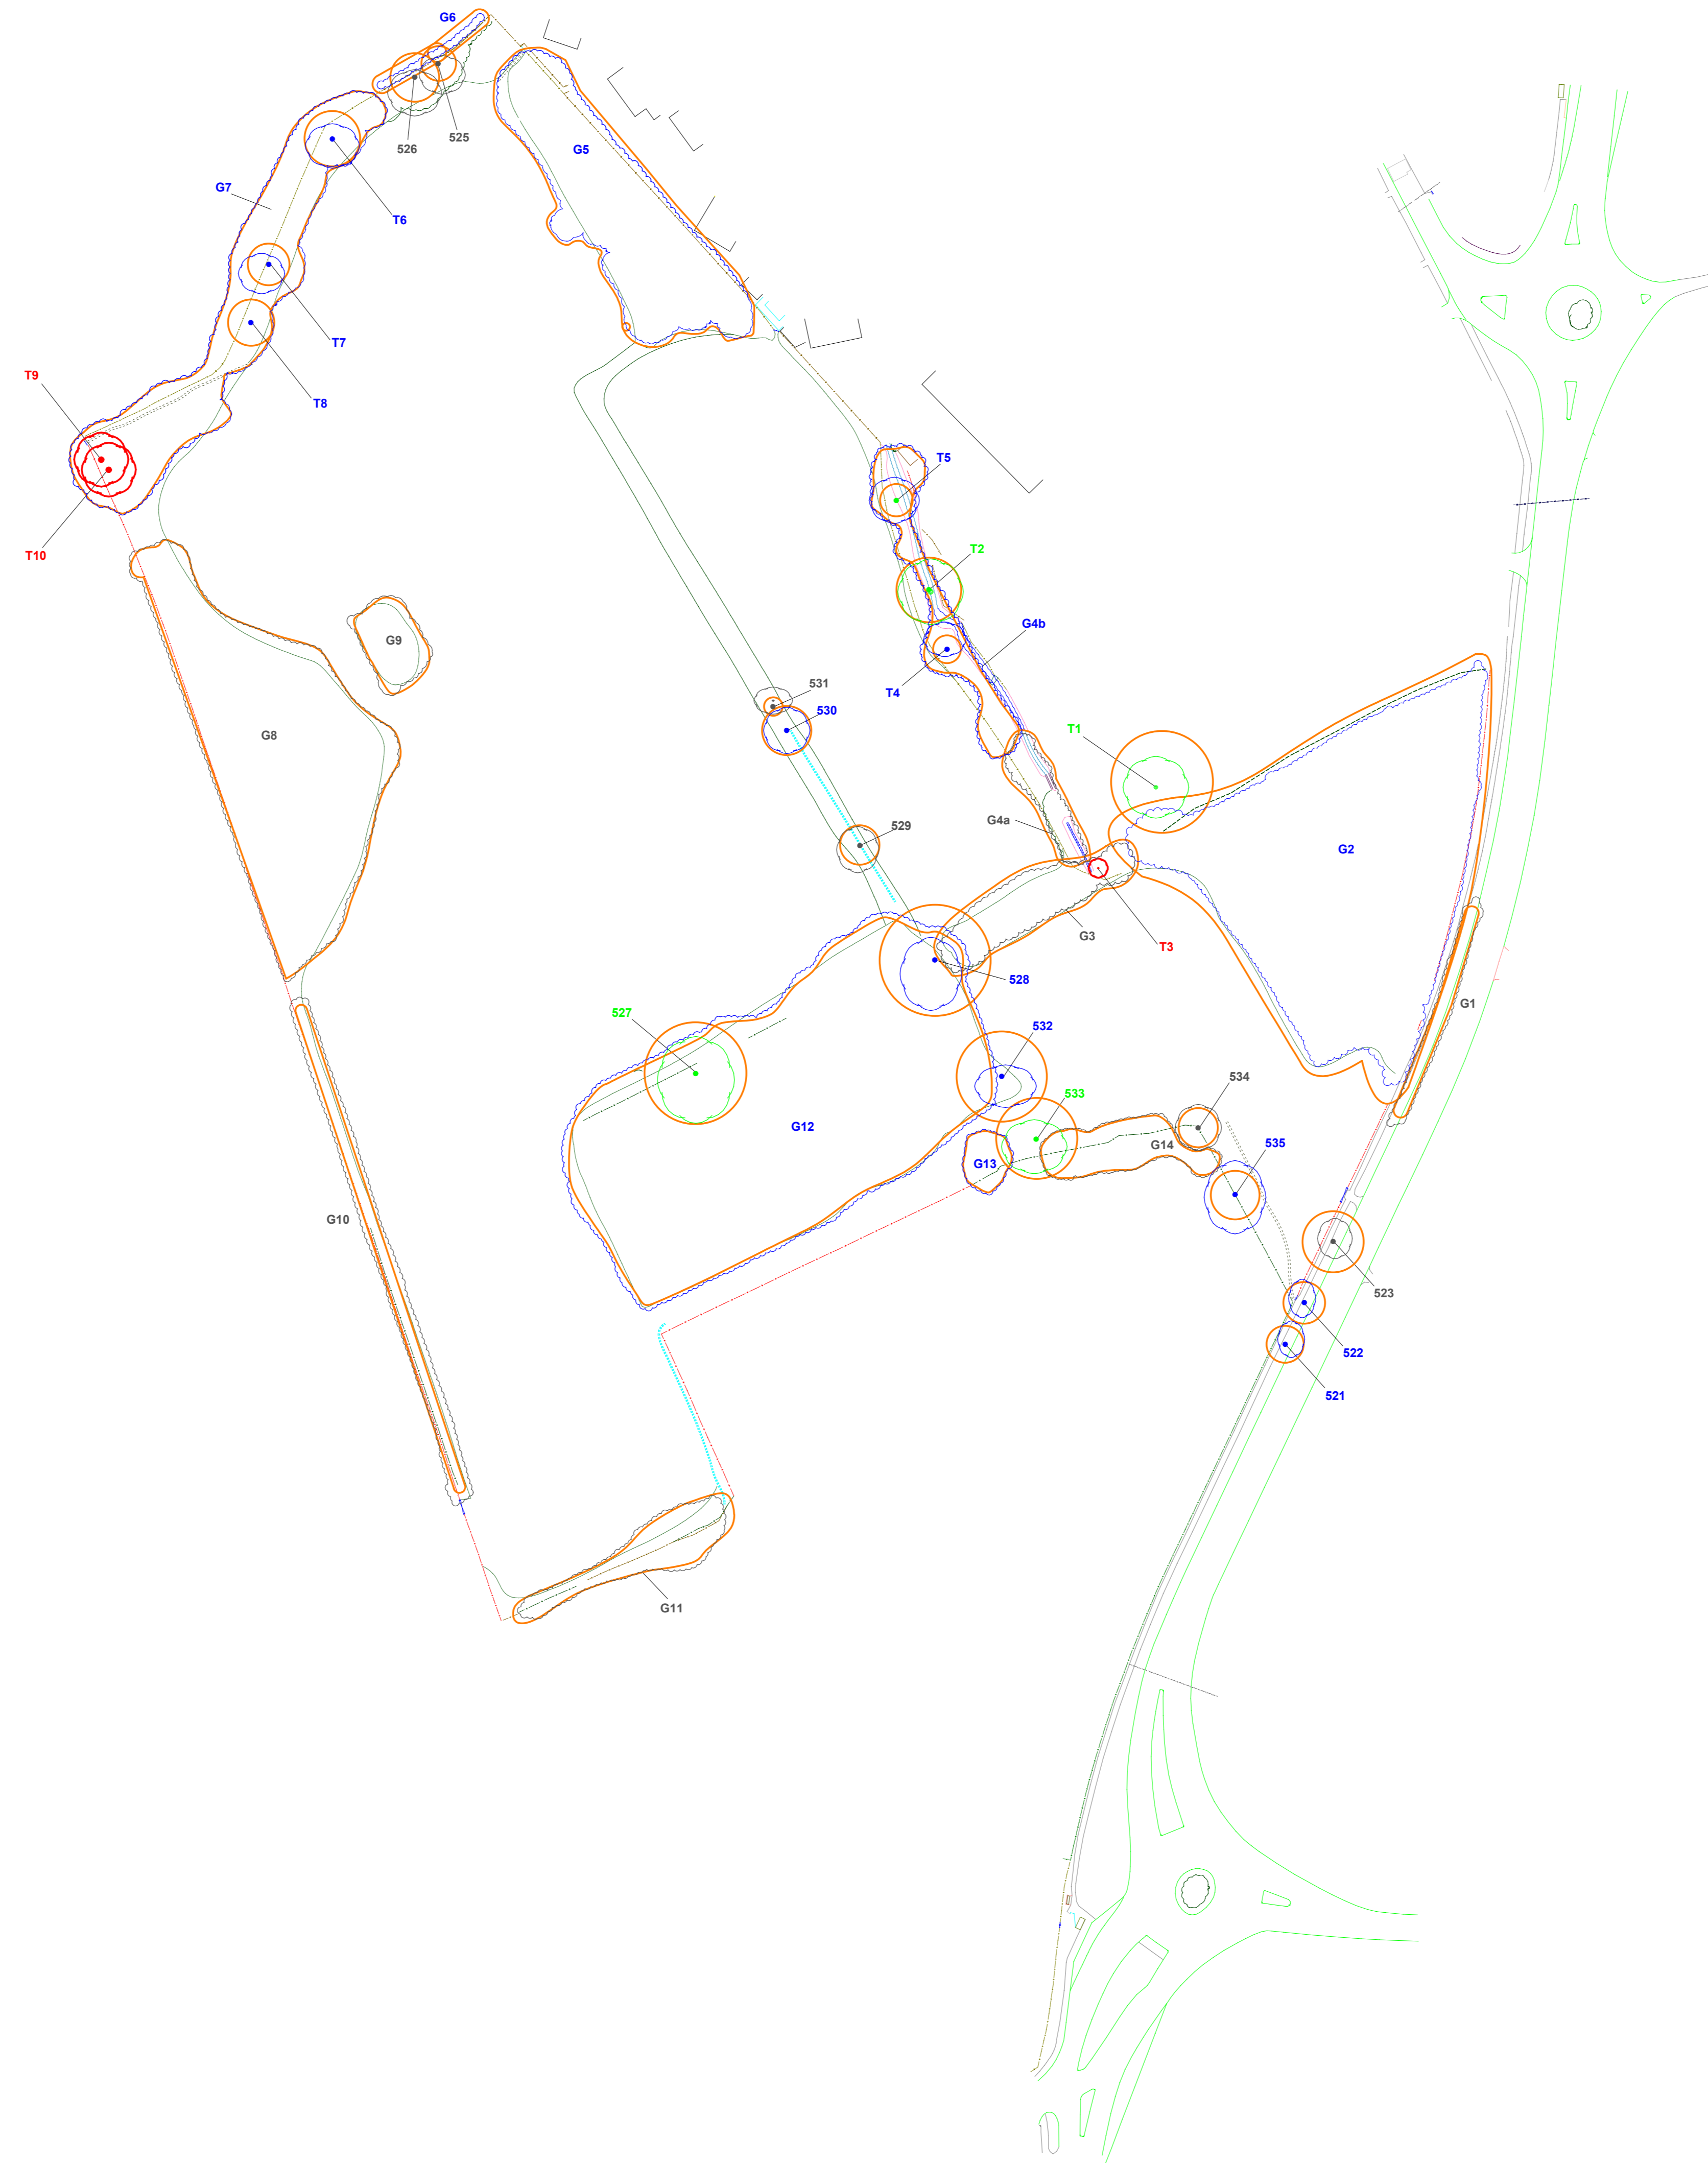

**Steve Ambler & Sons**  
 Tec Arbor A., Dip. Arb. (RFS), F. ARBOR A.  
 Arboricultural Consultancy & Tree Specialists  
 Tel: Fax: 01495 310826  
 Mob: 07815 310826  
 email: steve@steveambliertrees.com

Client	Redrow
Surveyed by	SJA
Date surveyed	November 2013
Revised	
Drawn by	LP
Scale	1:1000 when printed at A0
INDICATIVE ONLY. PLEASE REFER TO ROOT PROTECTION TABLE. DO NOT SCALE FROM THIS DRAWING CHECK ALL DIMENSIONS ON SITE	
REF. DRAWINGS	
Dwg No	Description
2017a	Land at Wenvoe Zenith Land Surveys Ltd.
TITLE	
<b>Tree Survey, Categorisation &amp; Constraints Plan Land at Wenvoe</b>	
DRAWING No:	
<b>SAAC.13.047</b>	

This plan should be read in conjunction with Ambler SJ Tree Survey, Categorisation and Constraints Plan, March 2011, Land at Wenvoe.