

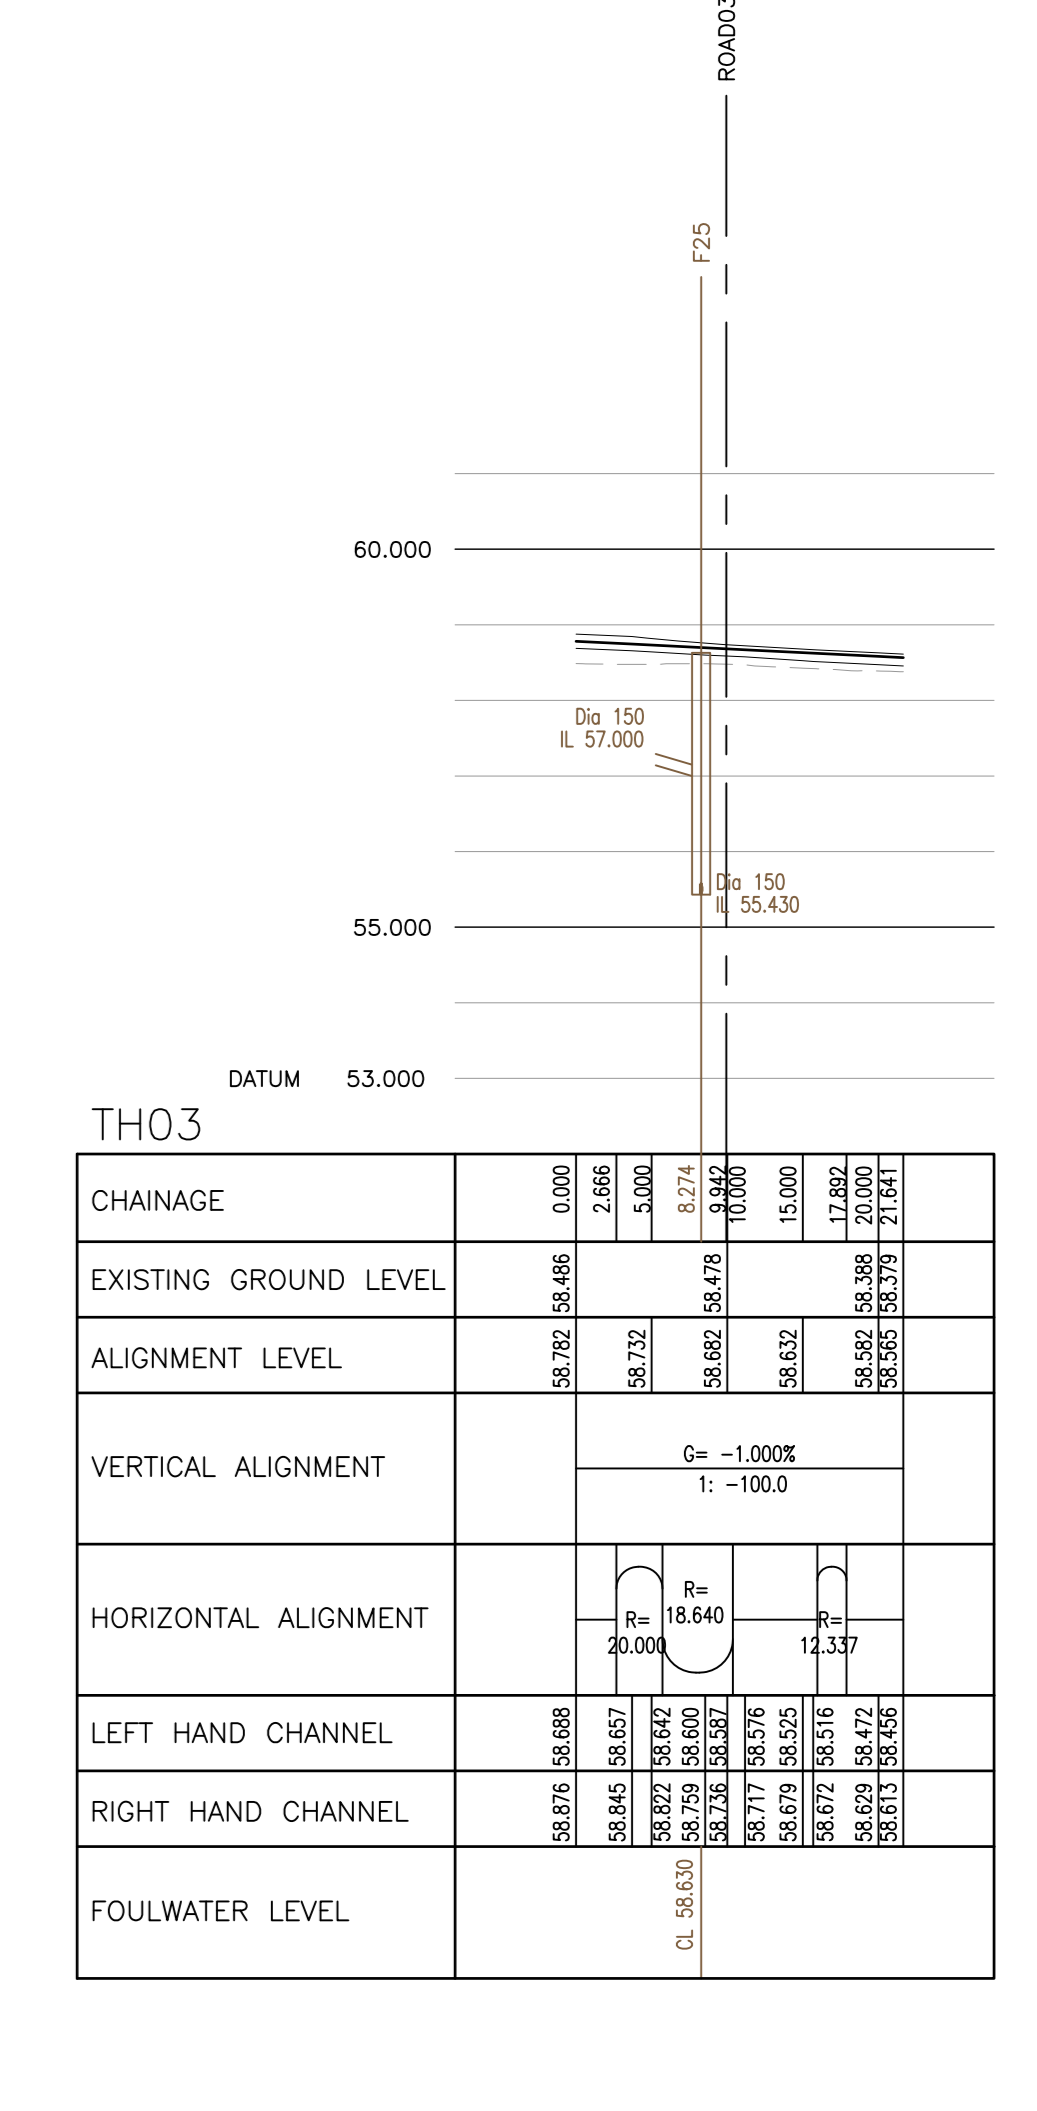


VALE OF GLAMORGAN COUNCIL AMENDED PLANS RECEIVED Date.....

THE VALE OF GLAMORGAN COUNCIL SUPERSEDED

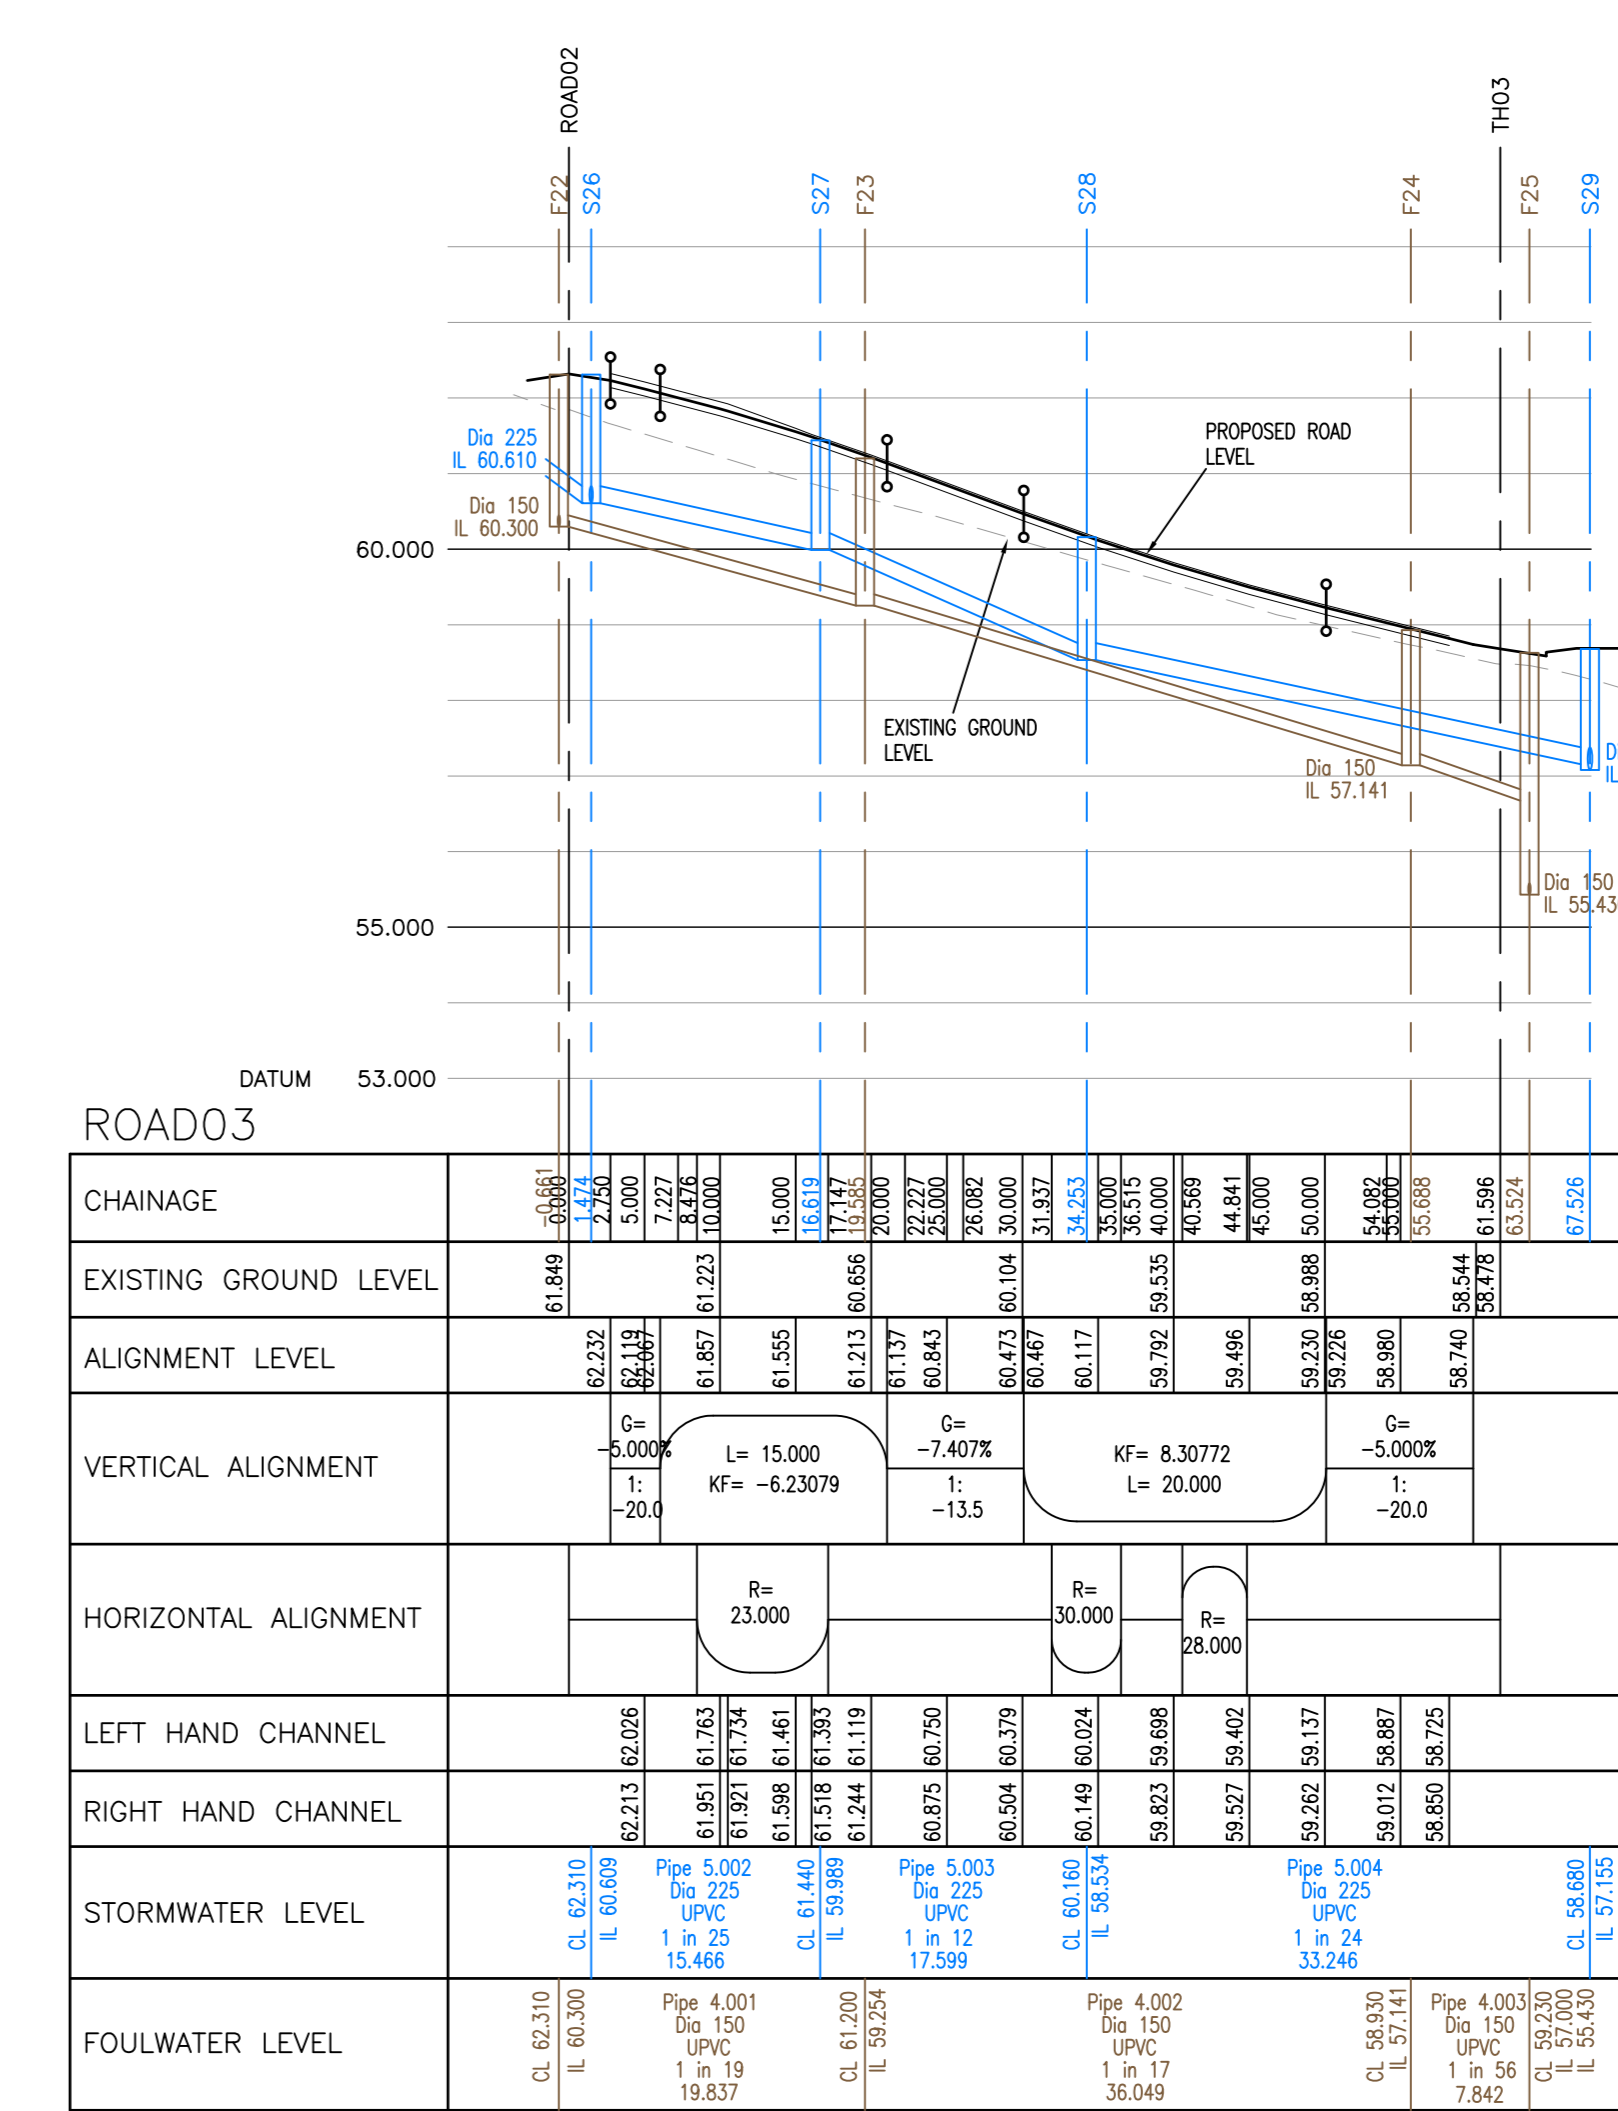

* MANHOLE COVERS TO BE ADJUSTED TO SUIT PROPOSED ROAD/GROUND PROFILE

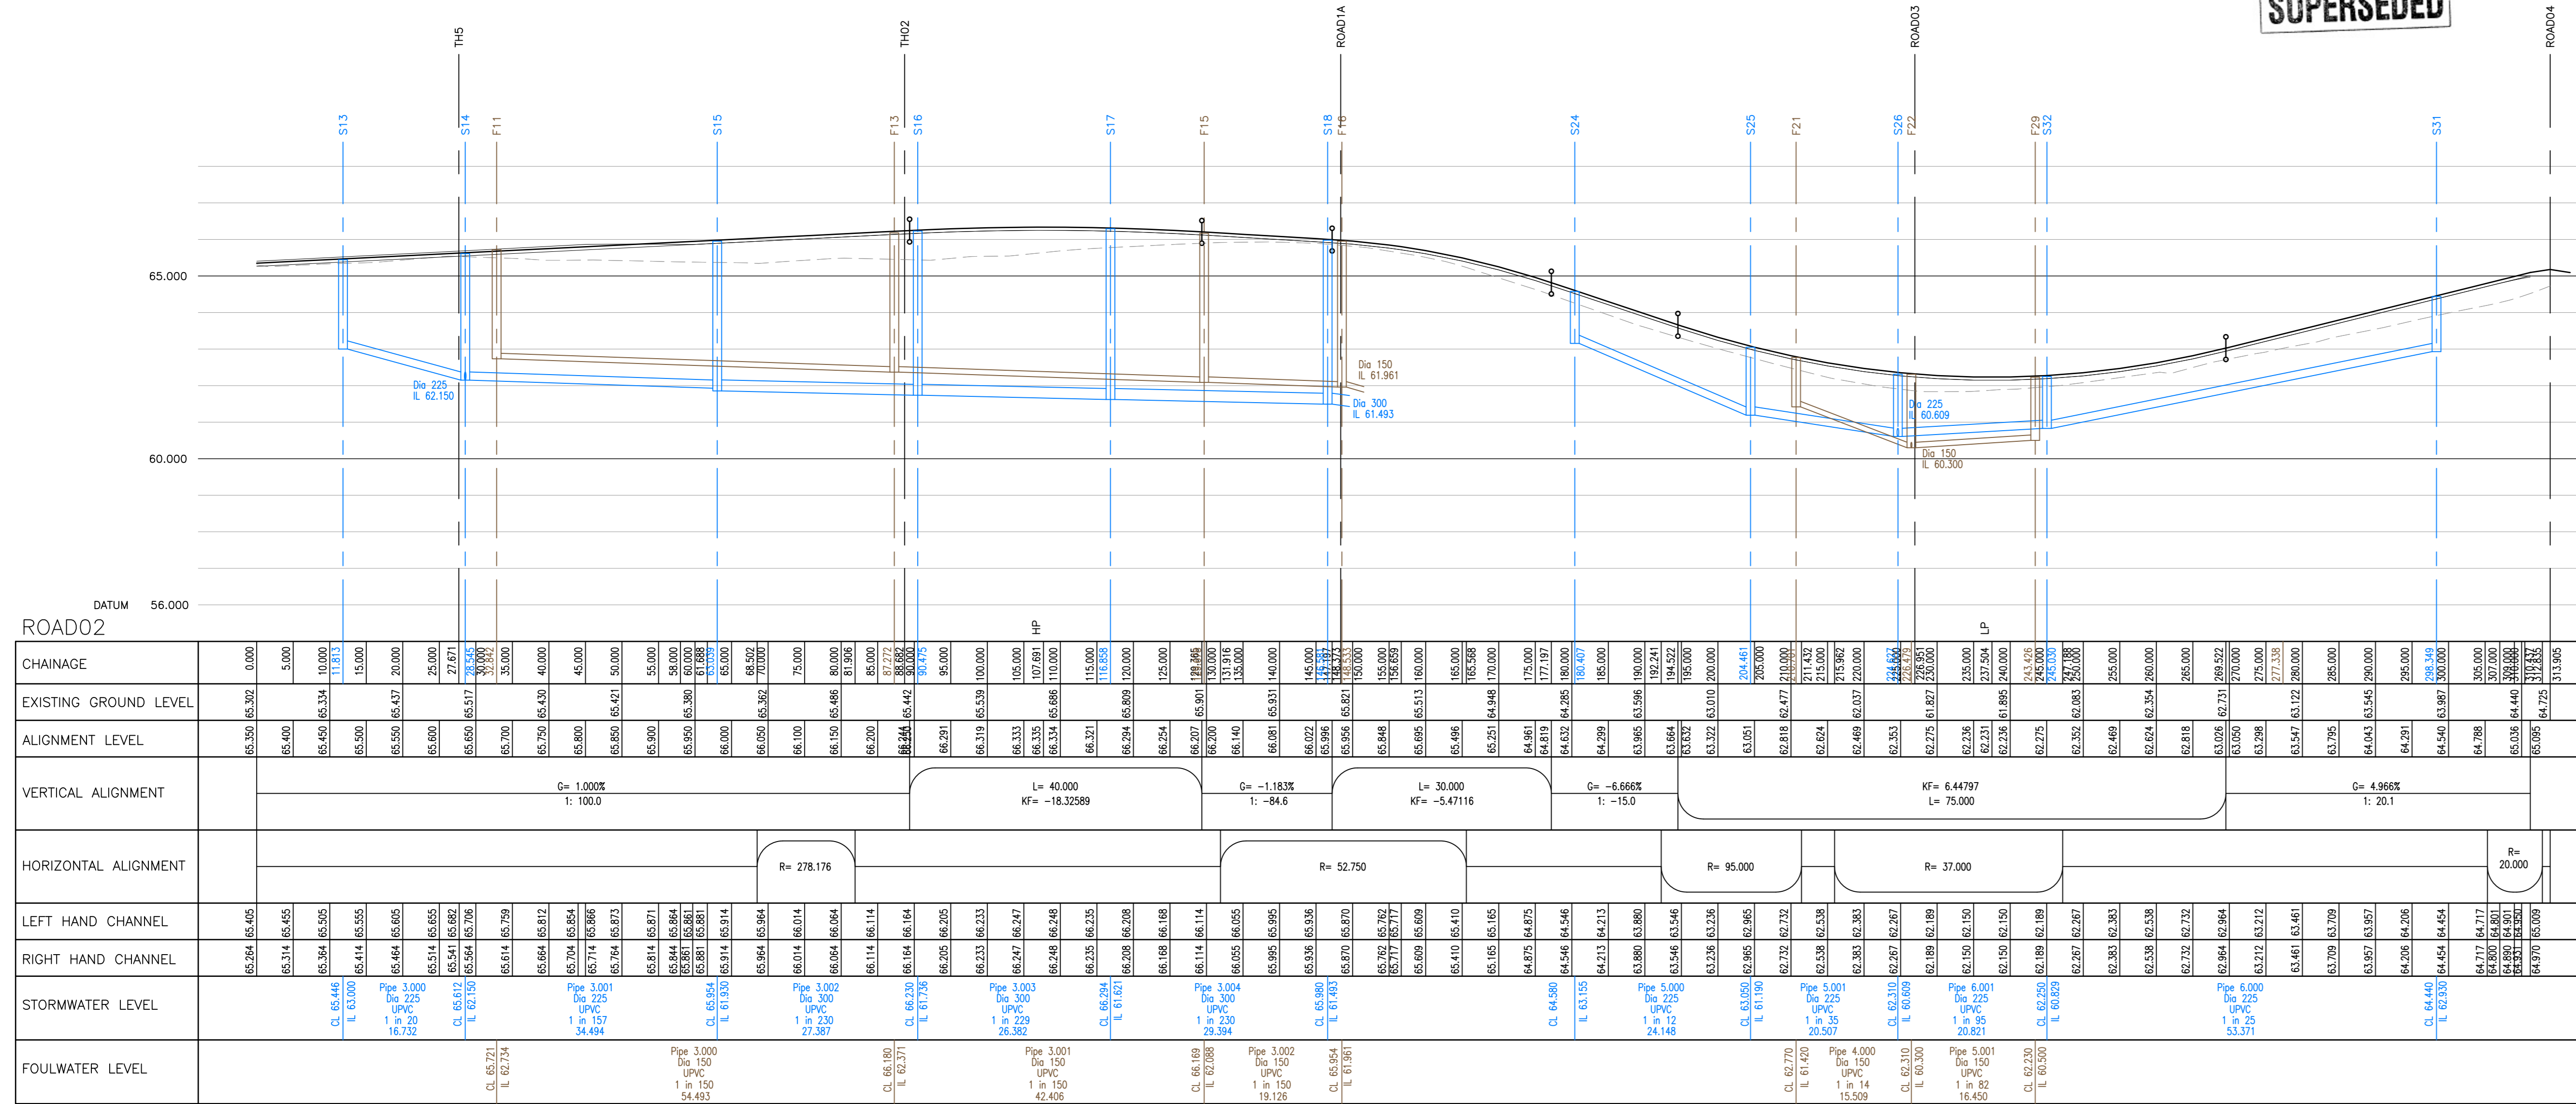