


VALE OF GLAMORGAN COUNCIL
AMENDED PLANS
 RECEIVED Date.....

2015/00601/RES
 Rec'd 1-10-2015

THE VALE OF GLAMORGAN COUNCIL
SUPERSEDED

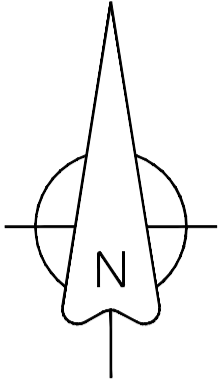

MATERIALS KEY

BRICK FINISHES

- MAIN BRICK - IBSTOCK DORKET HEAD SANDRINGHAM
 DETAIL BRICK - IBSTOCK CHESTERTON MERCIA ORANGE
- MAIN BRICK - IBSTOCK DORKET HEAD BALMORAL
 DETAIL BRICK - IBSTOCK CHESTERTON MERCIA ORANGE

RENDER FINISH

- ROUGH CAST RENDER - COLOUR WHITE

ROOF FINISHES

- FORTICRETE "GEMINI" TILE
 COLOUR SLATE GREY
- FORTICRETE "GEMINI" TILE
 COLOUR MIXED RUSSETT

SCREEN WALL FINISHES

- MAIN BRICK - IBSTOCK DORKET HEAD SANDRINGHAM
- MAIN BRICK - IBSTOCK DORKET HEAD BALMORAL

CLADDING FINISHES



- TIMBER TO BE STAINED
- FORTICRETE "PLAIN" TILE
 COLOUR PLAIN RED

FRONT & GARAGE DOOR COLOURS

- ◆ CAMOUFLAGE DESERT SAND
- ◆ CAMOUFLAGE BEIGE

DETAILS

- WINDOWS TO BE WHITE
- RAINFATHER GOODS TO BE BLACK

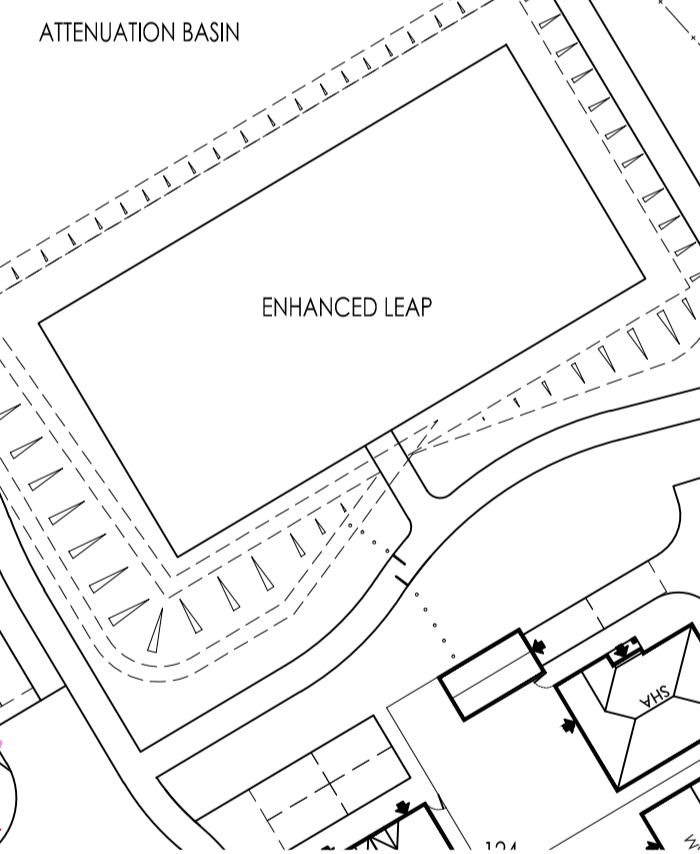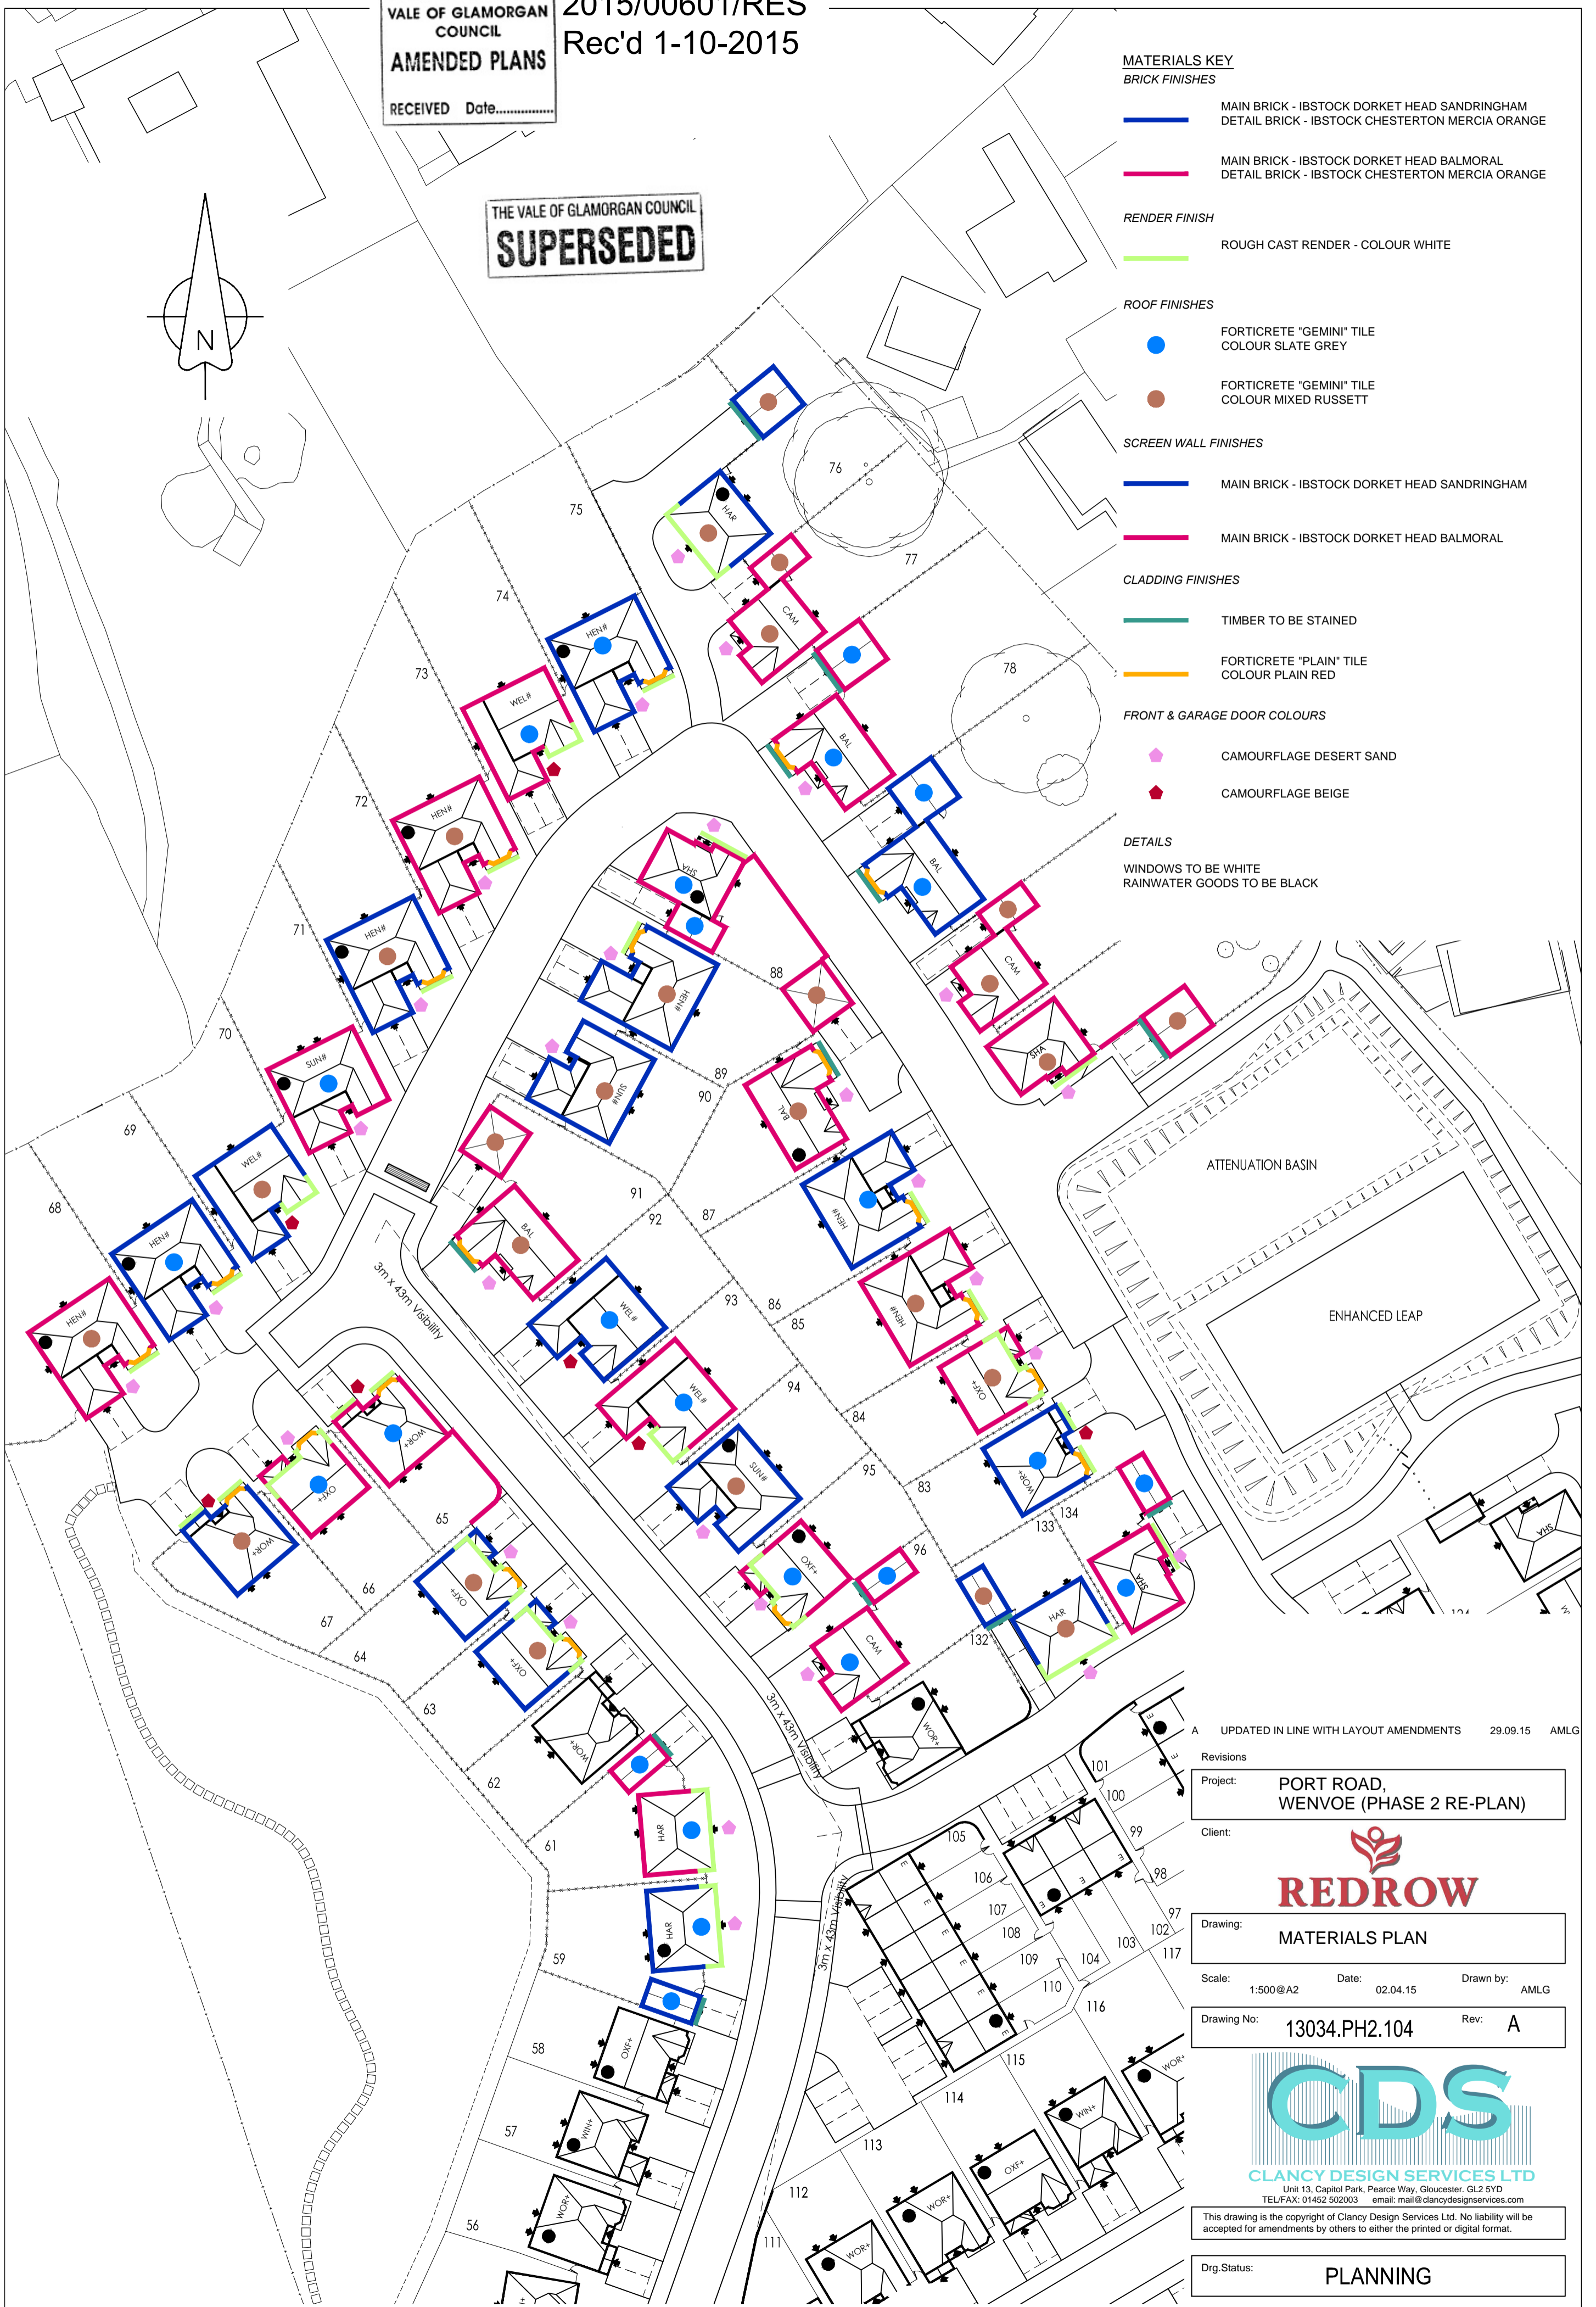

A UPDATED IN LINE WITH LAYOUT AMENDMENTS 29.09.15 AMLG

Revisions

Project: **PORT ROAD, WENVOE (PHASE 2 RE-PLAN)**

Client: **REDROW**

Drawing: **MATERIALS PLAN**

Scale: 1:500@A2 Date: 02.04.15 Drawn by: AMLG

Drawing No: **13034.PH2.104** Rev: **A**

CDS
 CLANCY DESIGN SERVICES LTD
 Unit 13, Capitol Park, Pearce Way, Gloucester, GL2 5YD
 TEL/FAX: 01452 502003 email: mail@clancydesignservices.com

This drawing is the copyright of Clancy Design Services Ltd. No liability will be accepted for amendments by others to either the printed or digital format.

Drg. Status: **PLANNING**