
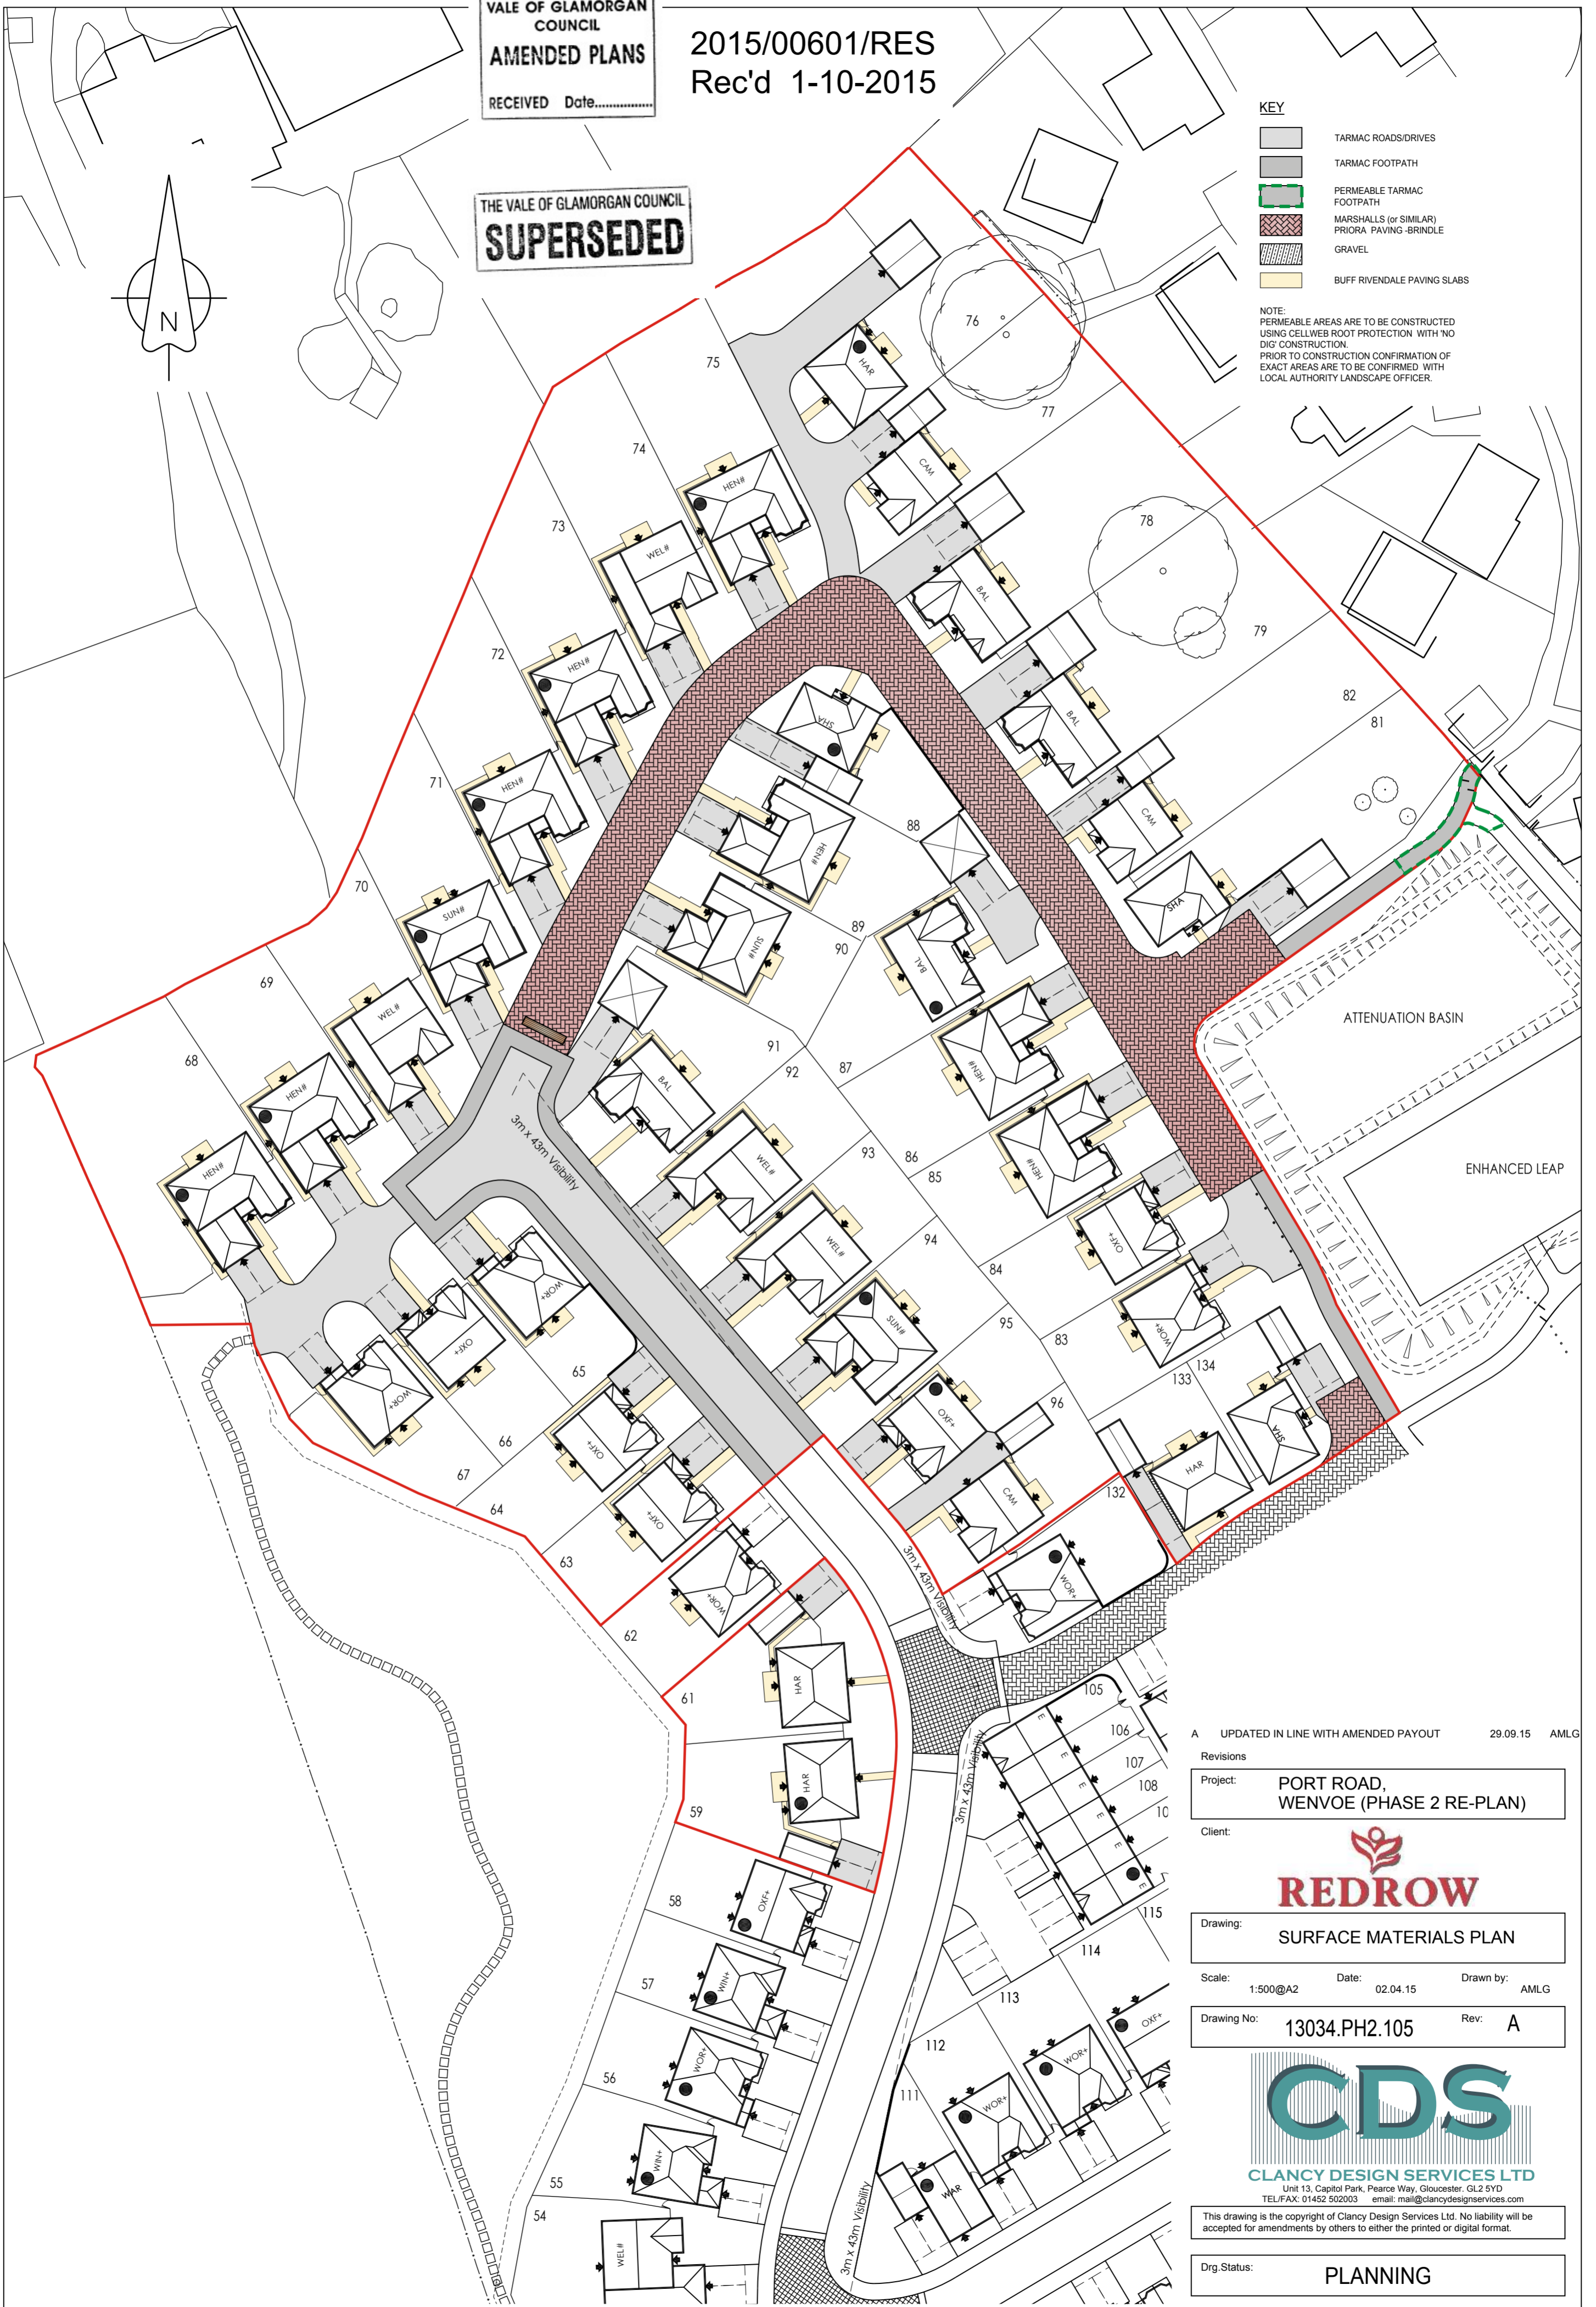


VALE OF GLAMORGAN COUNCIL
AMENDED PLANS
RECEIVED Date.....

2015/00601/RES
Rec'd 1-10-2015

THE VALE OF GLAMORGAN COUNCIL
SUPERSEDED

- KEY**
- TARMAC ROADS/DRIVES
 - TARMAC FOOTPATH
 - PERMEABLE TARMAC FOOTPATH
 - MARSHALLS (or SIMILAR) PRIORA PAVING-BRINDLE
 - GRAVEL
 - BUFF RIVENDALE PAVING SLABS
- NOTE:
PERMEABLE AREAS ARE TO BE CONSTRUCTED USING CELLWEB ROOT PROTECTION WITH NO DIG' CONSTRUCTION.
PRIOR TO CONSTRUCTION CONFIRMATION OF EXACT AREAS ARE TO BE CONFIRMED WITH LOCAL AUTHORITY LANDSCAPE OFFICER.

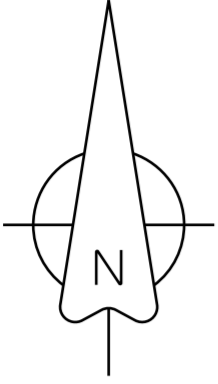

A UPDATED IN LINE WITH AMENDED PAYOUT 29.09.15 AMLG

Revisions

Project: PORT ROAD, WENVOE (PHASE 2 RE-PLAN)
Client:



Drawing: SURFACE MATERIALS PLAN

Scale: 1:500@A2 Date: 02.04.15 Drawn by: AMLG

Drawing No: 13034.PH2.105 Rev: A



CLANCY DESIGN SERVICES LTD
Unit 13, Capitol Park, Pearce Way, Gloucester, GL2 5YD
TEL/FAX: 01452 502003 email: mail@clancydesignservices.com

This drawing is the copyright of Clancy Design Services Ltd. No liability will be accepted for amendments by others to either the printed or digital format.

Drg. Status: PLANNING