

VALE OF GLAMORGAN COUNCIL
AMENDED PLANS

2015/00601/RES Rec'd 24-12-2015

RECEIVED Date.....

THE VALE OF GLAMORGAN COUNCIL
SUPERSEDED

KEY

BIRD BOXES



'Woodcrete' type construction or similar


Bird boxes to fitted to the trunk of the tree at a min. height of 3 metres above ground level.

BAT TUBES



Schwegler 1FR Bat Tube or similar. (installed to garage wall)

Bat tubes to be built into the rear gable of the specified garages. (min. 3 metres from ground level)

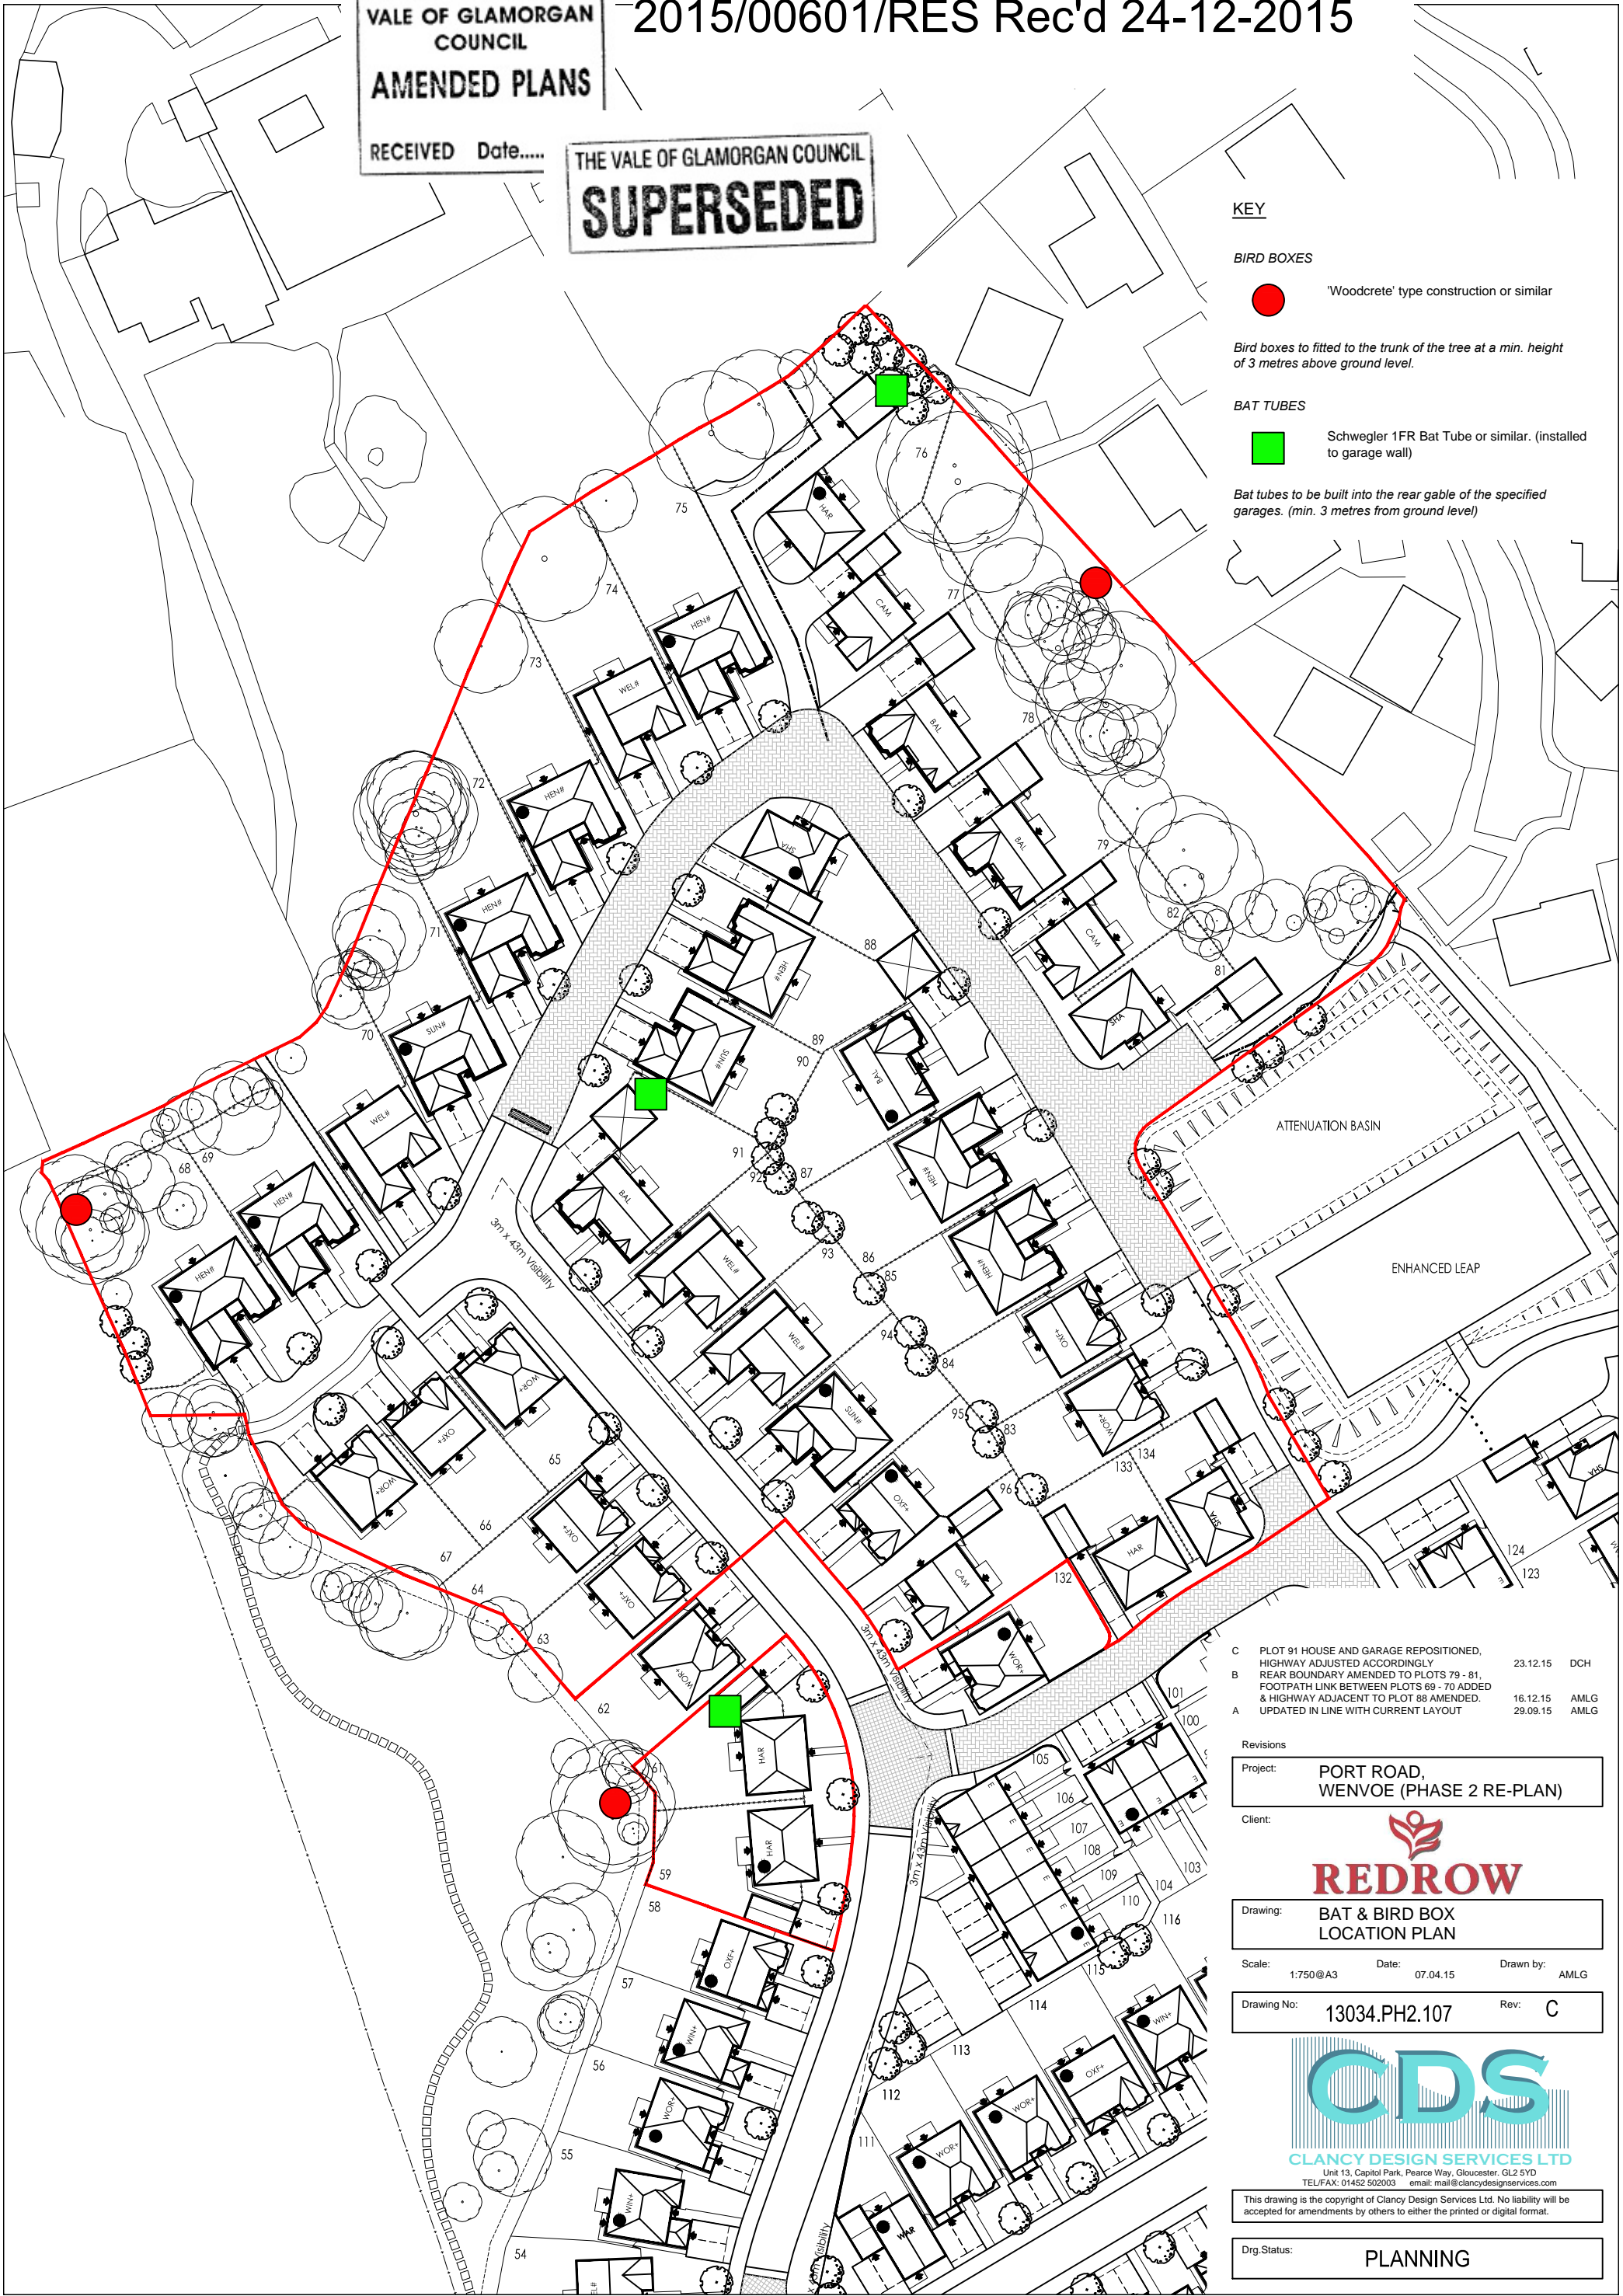

C	PLOT 91 HOUSE AND GARAGE REPOSITIONED, HIGHWAY ADJUSTED ACCORDINGLY	23.12.15	DCH
B	REAR BOUNDARY AMENDED TO PLOTS 79 - 81, FOOTPATH LINK BETWEEN PLOTS 69 - 70 ADDED & HIGHWAY ADJACENT TO PLOT 88 AMENDED.	16.12.15	AMLG
A	UPDATED IN LINE WITH CURRENT LAYOUT	29.09.15	AMLG


Revisions
Project: **PORT ROAD, WENVOE (PHASE 2 RE-PLAN)**
Client:



Drawing: **BAT & BIRD BOX LOCATION PLAN**

Scale: 1:750@A3 Date: 07.04.15 Drawn by: AMLG

Drawing No: **13034.PH2.107** Rev: **C**

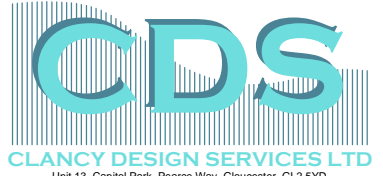

This drawing is the copyright of Clancy Design Services Ltd. No liability will be accepted for amendments by others to either the printed or digital format.

Drg. Status: **PLANNING**