

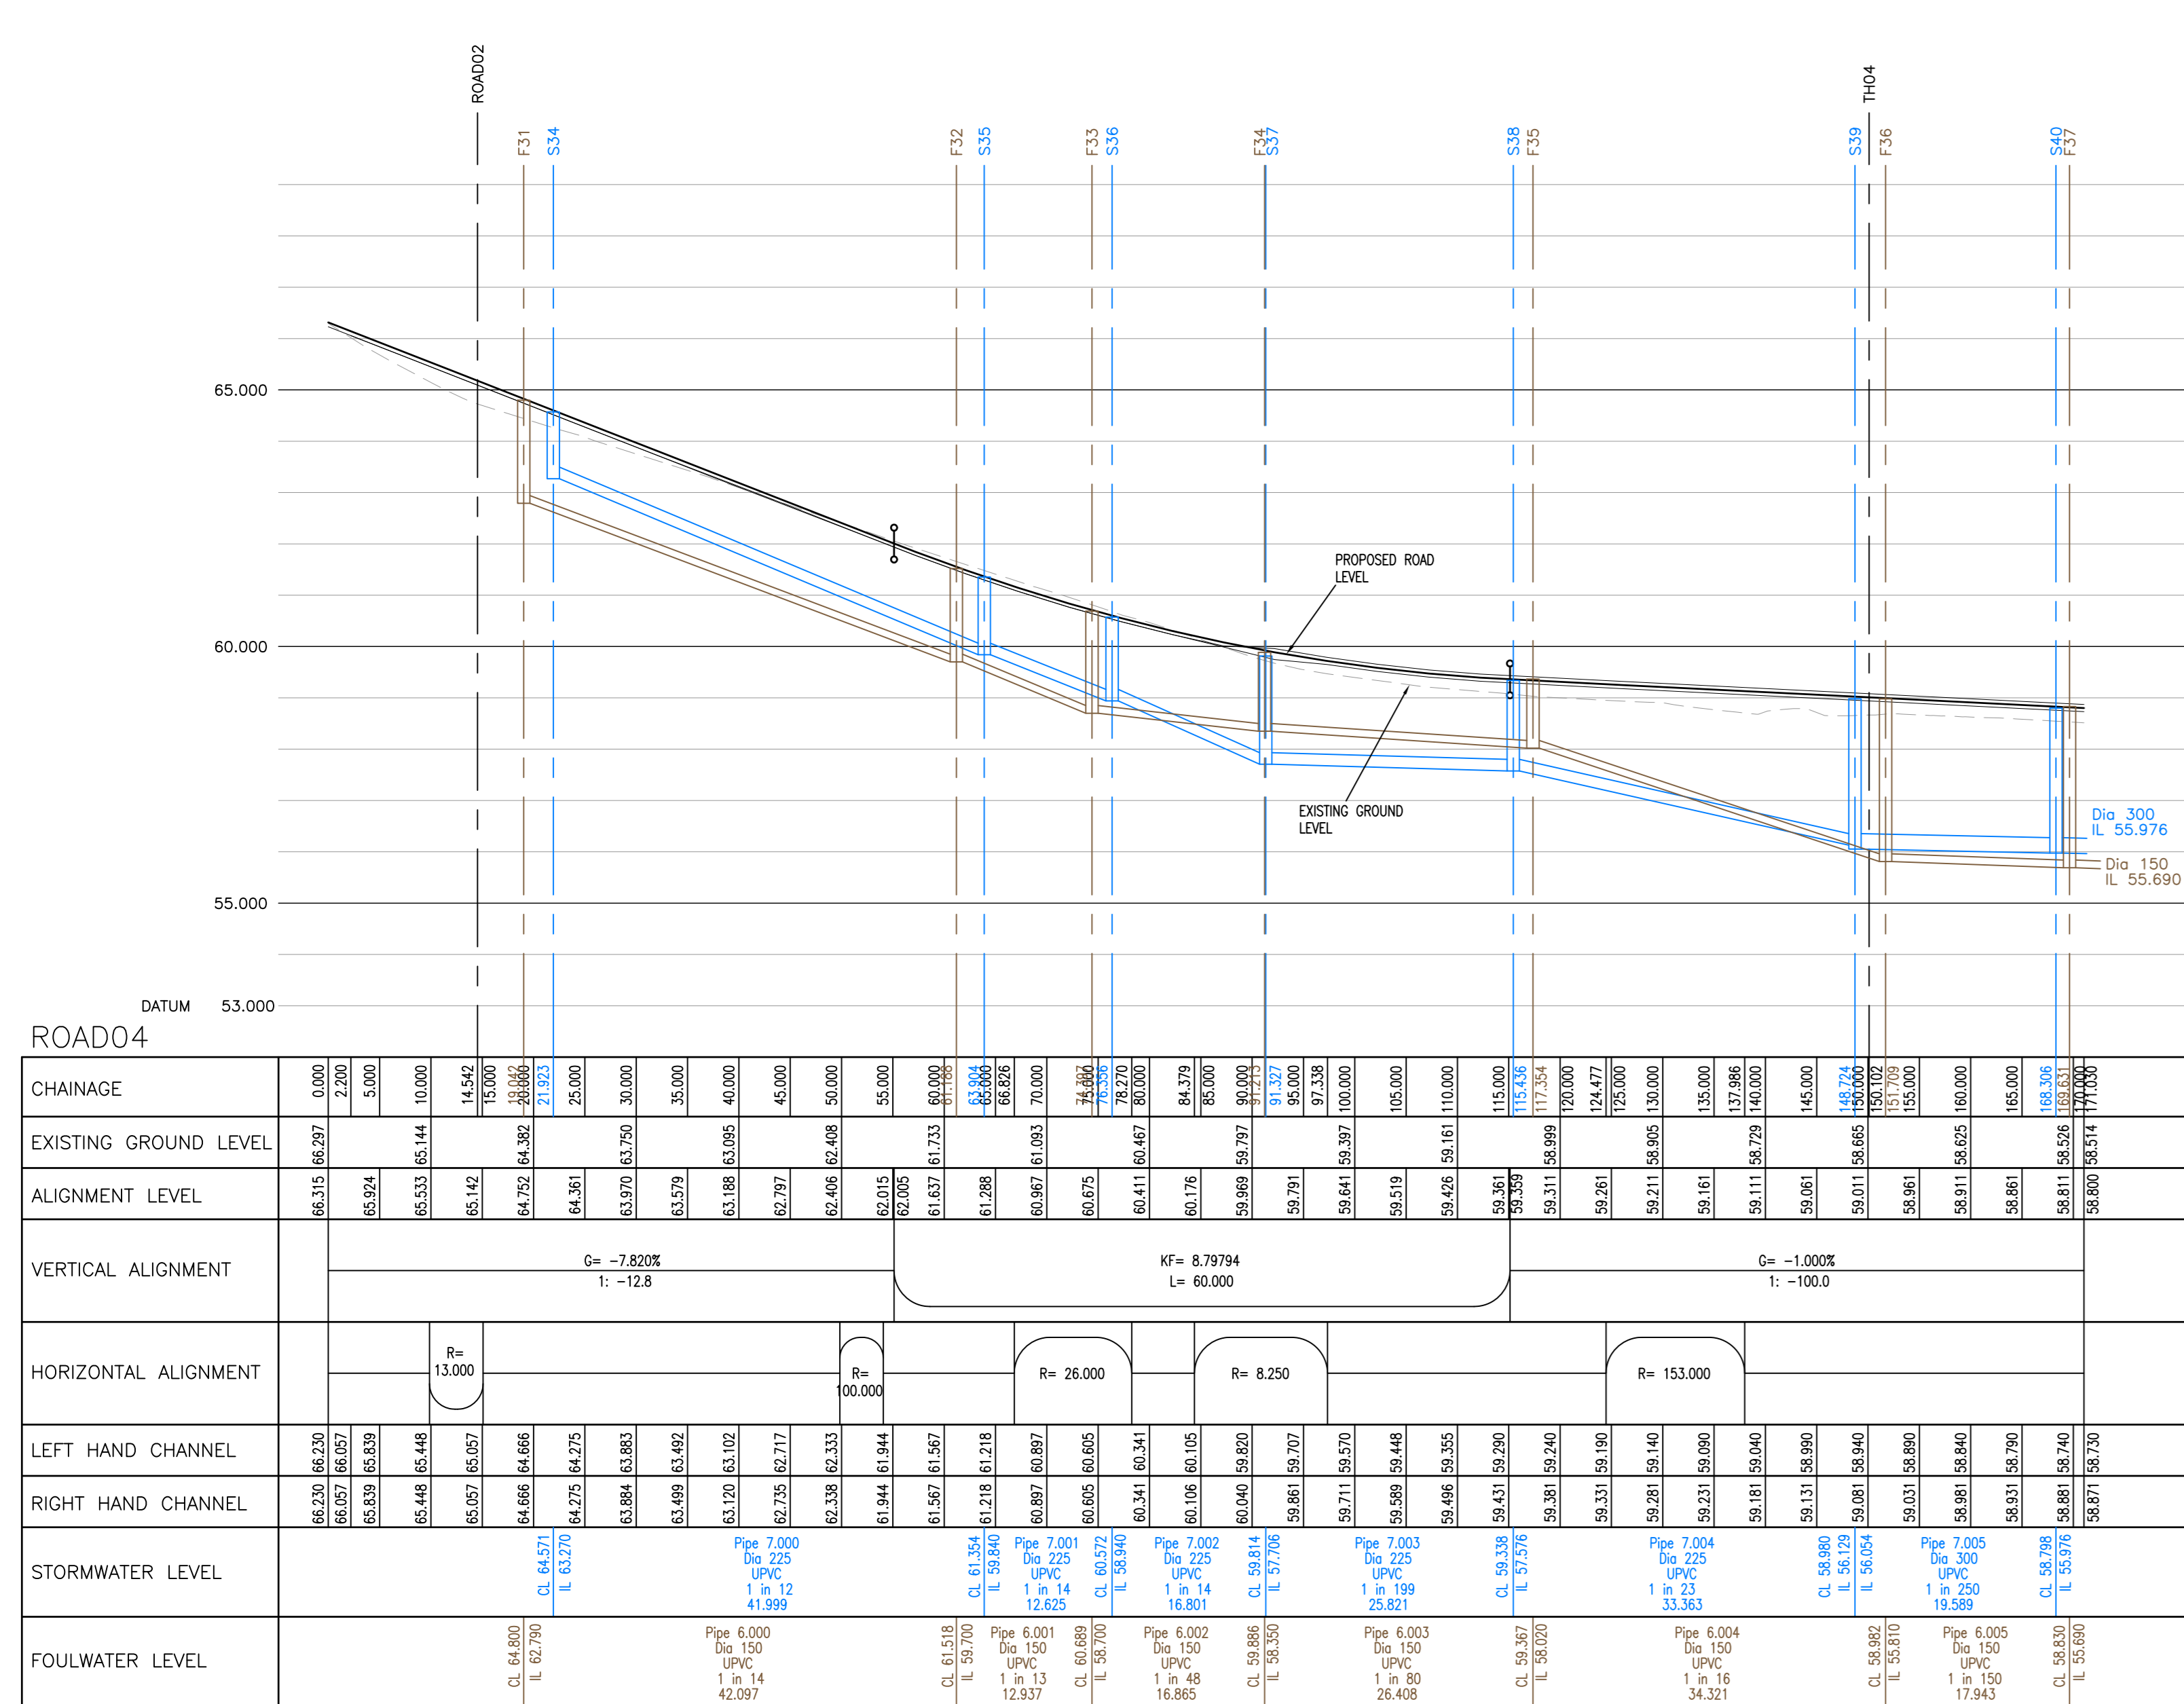
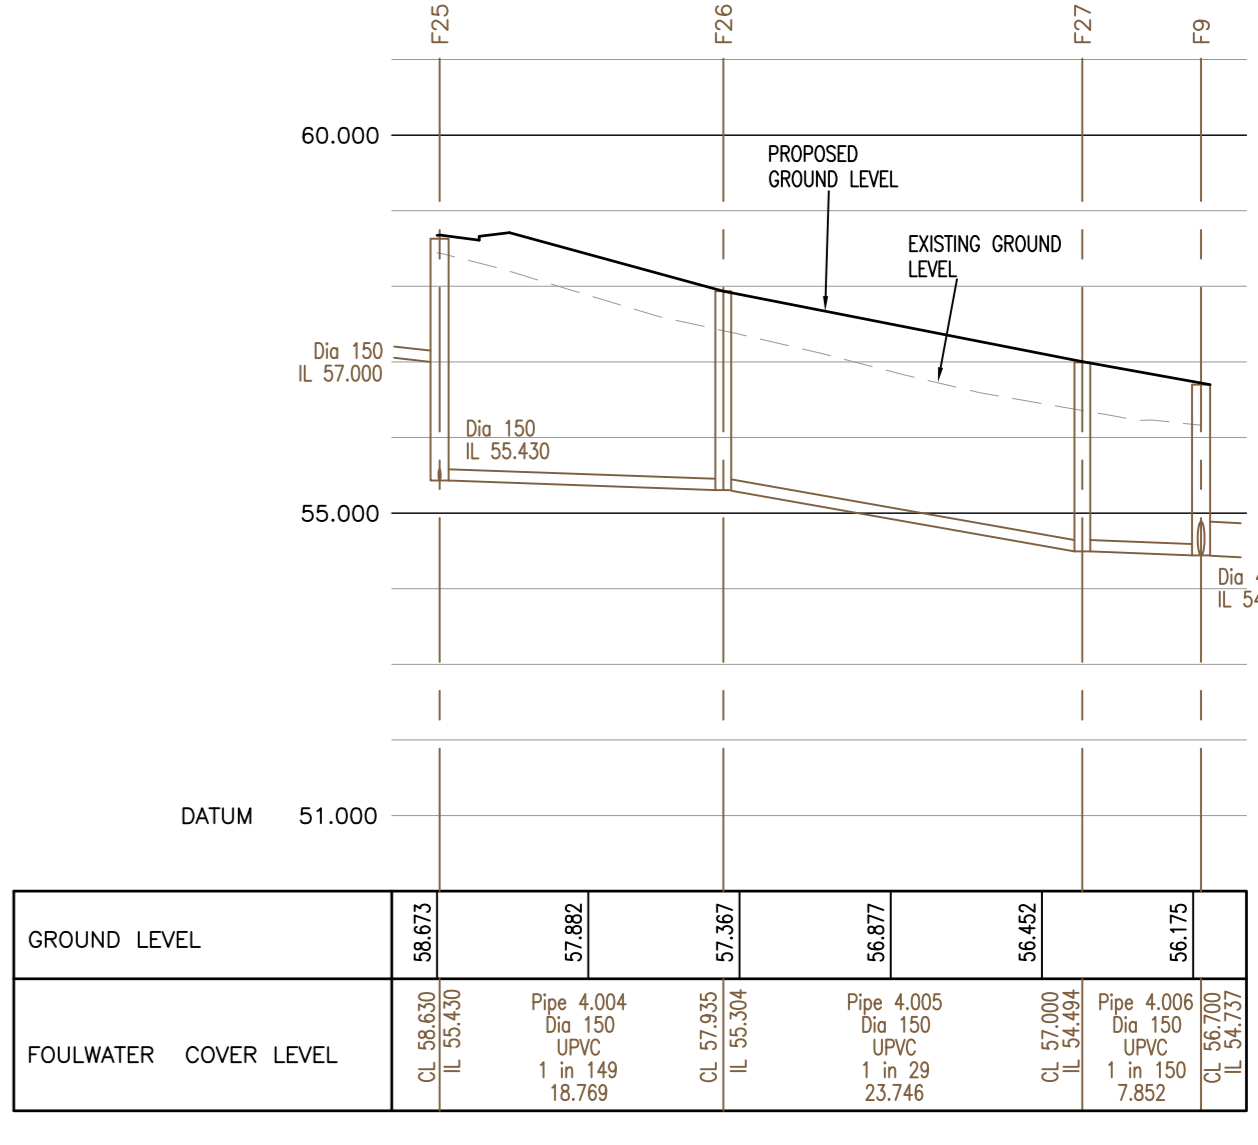
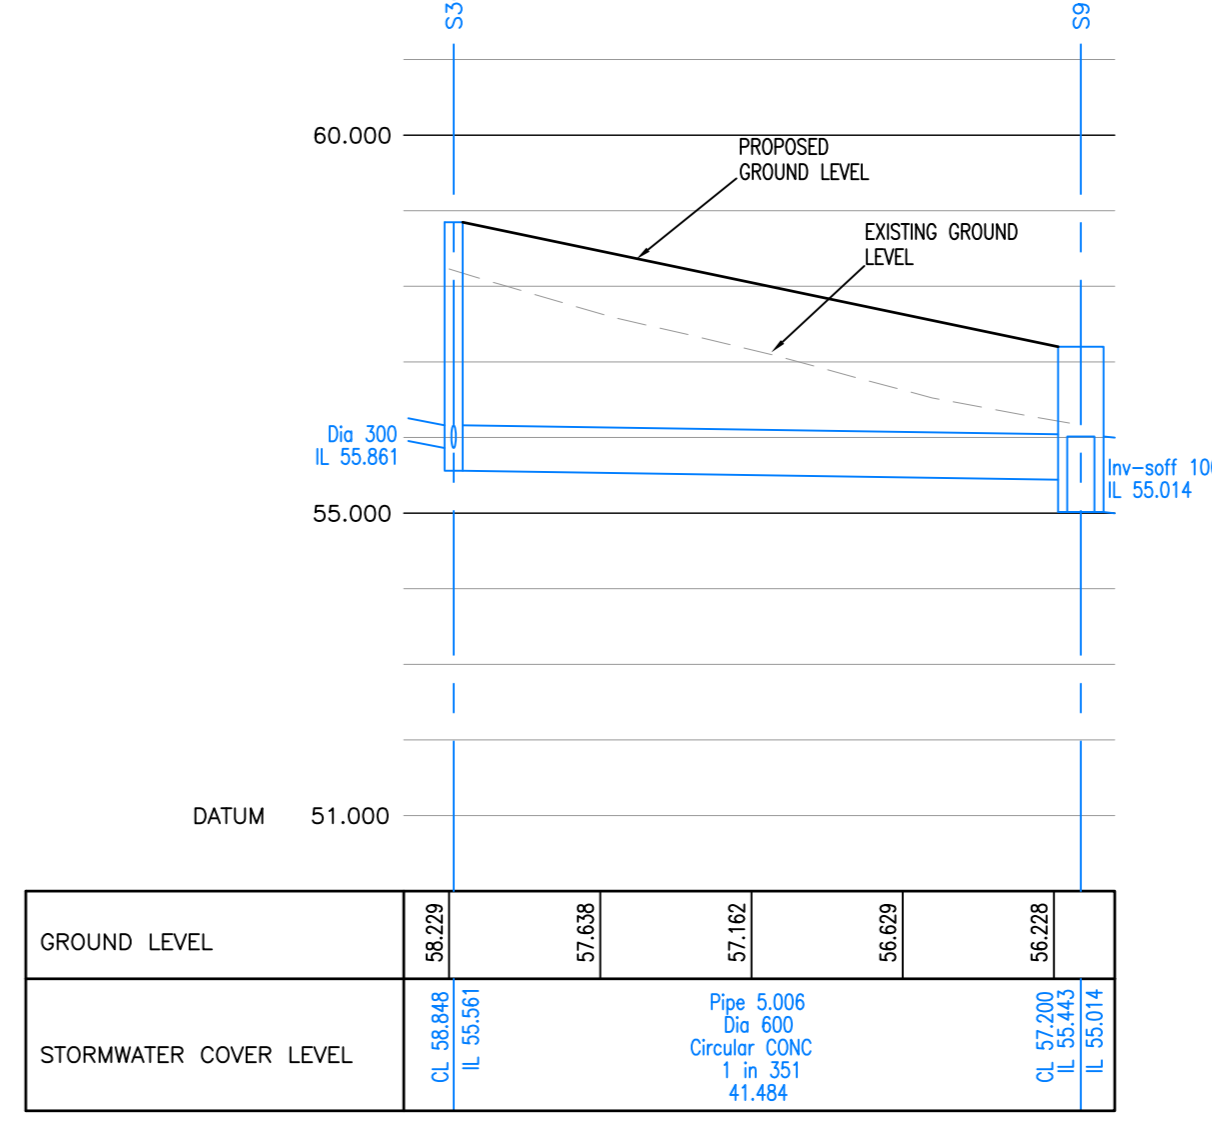


* MANHOLE COVERS TO BE ADJUSTED TO SUIT PROPOSED ROAD/GROUND PROFILE

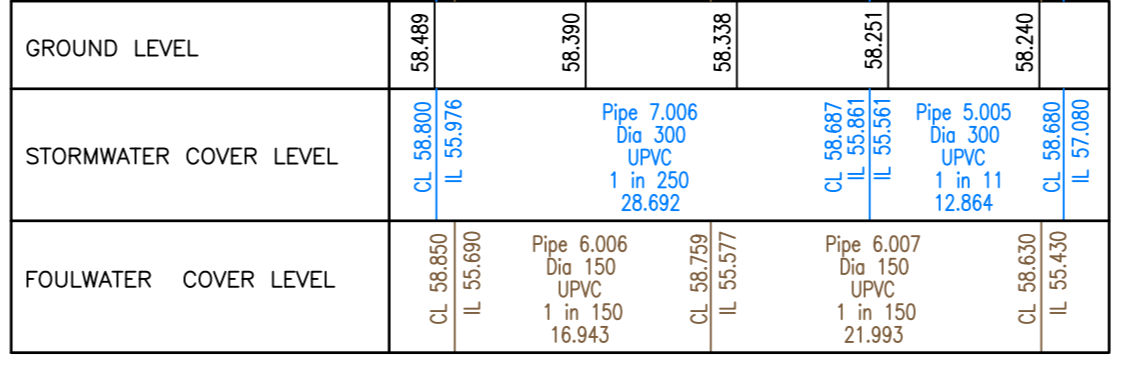

* MANHOLE COVERS TO BE ADJUSTED TO SUIT PROPOSED ROAD/GROUND PROFILE

THE VALE OF GLAMORGAN COUNCIL
TOWN AND COUNTRY PLANNING ACT 1990
APPROVED
SUBJECT TO COMPLIANCE WITH CONDITIONS (IF ANY)

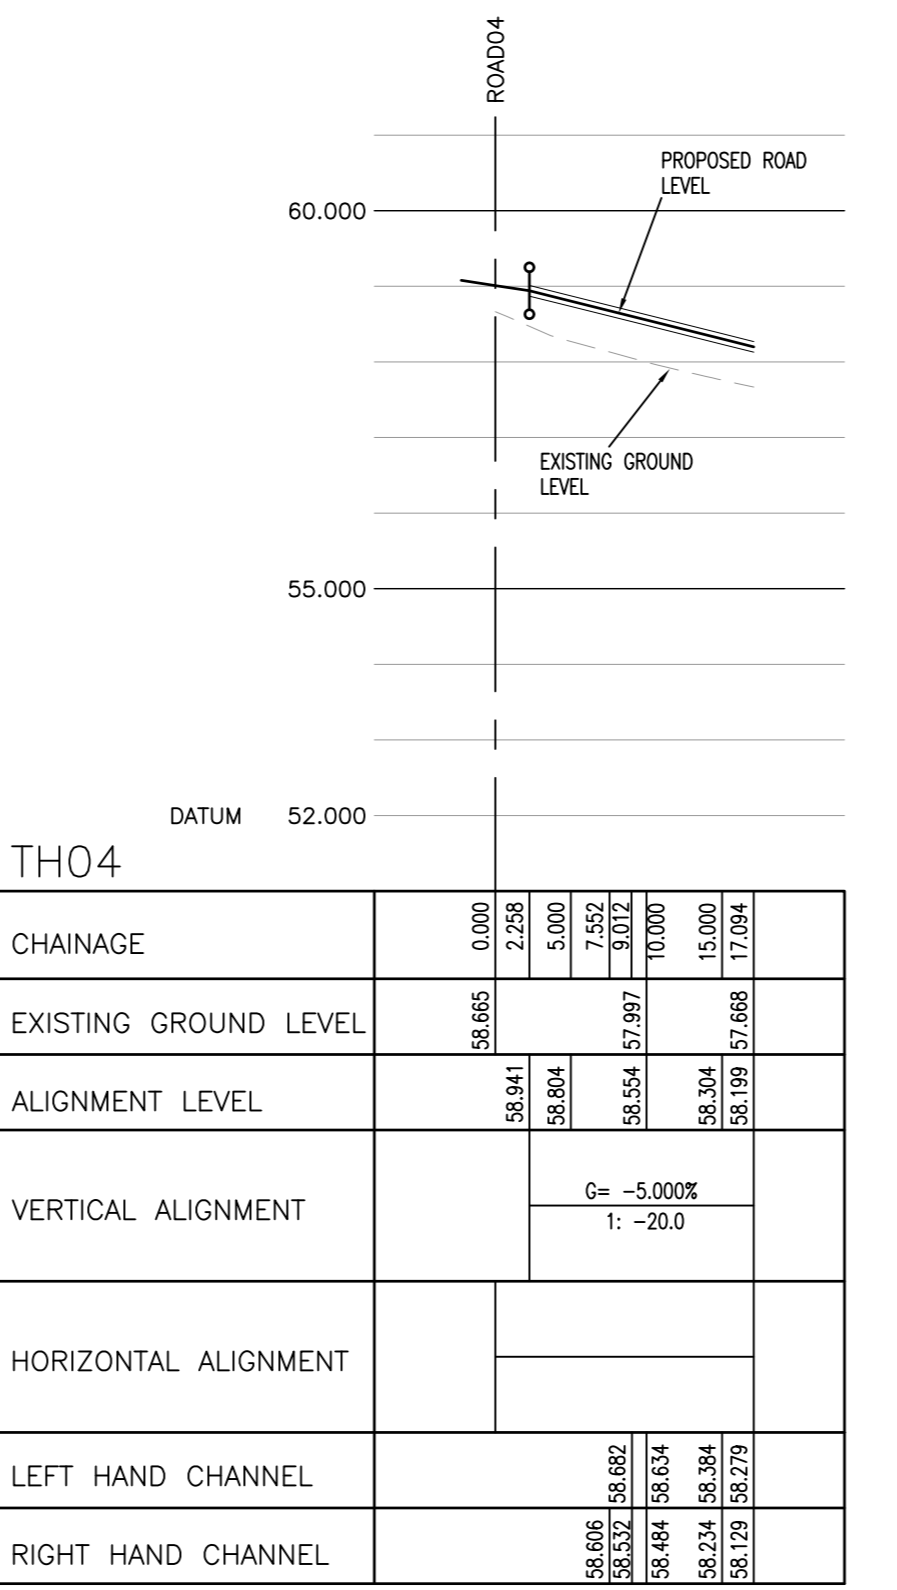

VALE OF GLAMORGAN COUNCIL
AMENDED PLANS
RECEIVED Date.....

2015-00601/RES Rec'd 27-02-2016

THE VALE OF GLAMORGAN COUNCIL
TOWN AND COUNTRY PLANNING ACT 1990
APPROVED
SUBJECT TO COMPLIANCE WITH CONDITIONS (IF ANY)

Port Road, Wenvoe
REDROW HOMES
Road and Drainage Longitudinal Sections - Re-plan Ph2
3924-15-06-002-2

PHOENIX DESIGN Partnership Ltd.
L16 B, Phoenix Design, Parkway, Ely, Cambridgeshire, CB9 9AT
01223 317000
www.phoenixdesign.co.uk

BE IN ACCORDANCE WITH SEWERAGE UNDERTAKER REQUIREMENTS OF THE STATUTORY SEWERAGE UNDERTAKER