


VALE OF GLAMORGAN COUNCIL  
**AMENDED PLANS**  
 RECEIVED Date.....

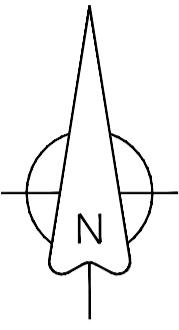

**MATERIALS KEY**

**BRICK FINISHES**

- MAIN BRICK - IBSTOCK DORKET HEAD SANDRINGHAM  
 DETAIL BRICK - IBSTOCK CHESTERTON MERCIA ORANGE
- MAIN BRICK - IBSTOCK DORKET HEAD BALMORAL  
 DETAIL BRICK - IBSTOCK CHESTERTON MERCIA ORANGE

**RENDER FINISH**

- ROUGH CAST RENDER - COLOUR WHITE

**ROOF FINISHES**

- FORTICRETE "GEMINI" TILE  
 COLOUR SLATE GREY
- FORTICRETE "GEMINI" TILE  
 COLOUR MIXED RUSSETT

**SCREEN WALL FINISHES**

- MAIN BRICK - IBSTOCK DORKET HEAD SANDRINGHAM
- MAIN BRICK - IBSTOCK DORKET HEAD BALMORAL

**CLADDING FINISHES**



- TIMBER TO BE STAINED
- FORTICRETE "PLAIN" TILE  
 COLOUR PLAIN RED

**FRONT & GARAGE DOOR COLOURS**

- ◆ CAMOUFLAGE DESERT SAND
- ◆ CAMOUFLAGE BEIGE

**DETAILS**

- WINDOWS TO BE WHITE
- RAINWATER GOODS TO BE BLACK

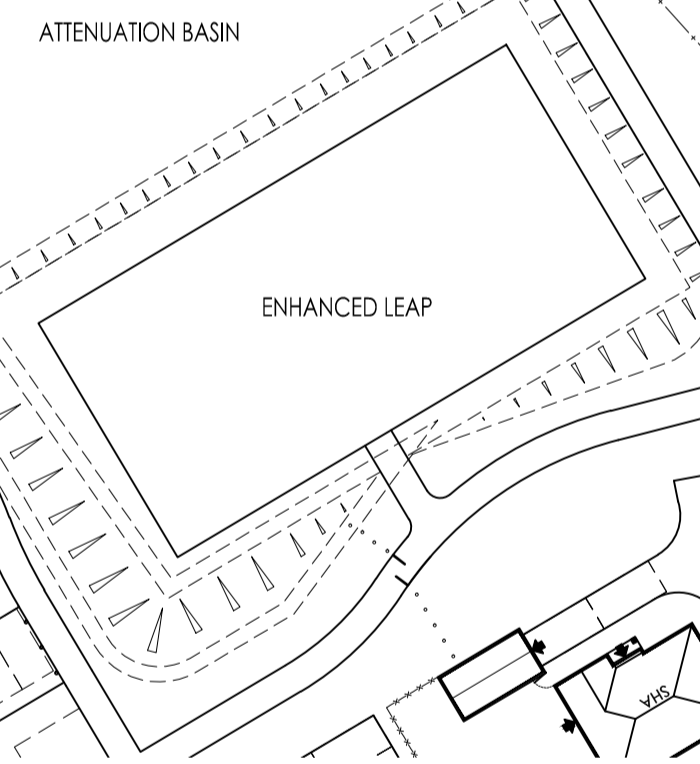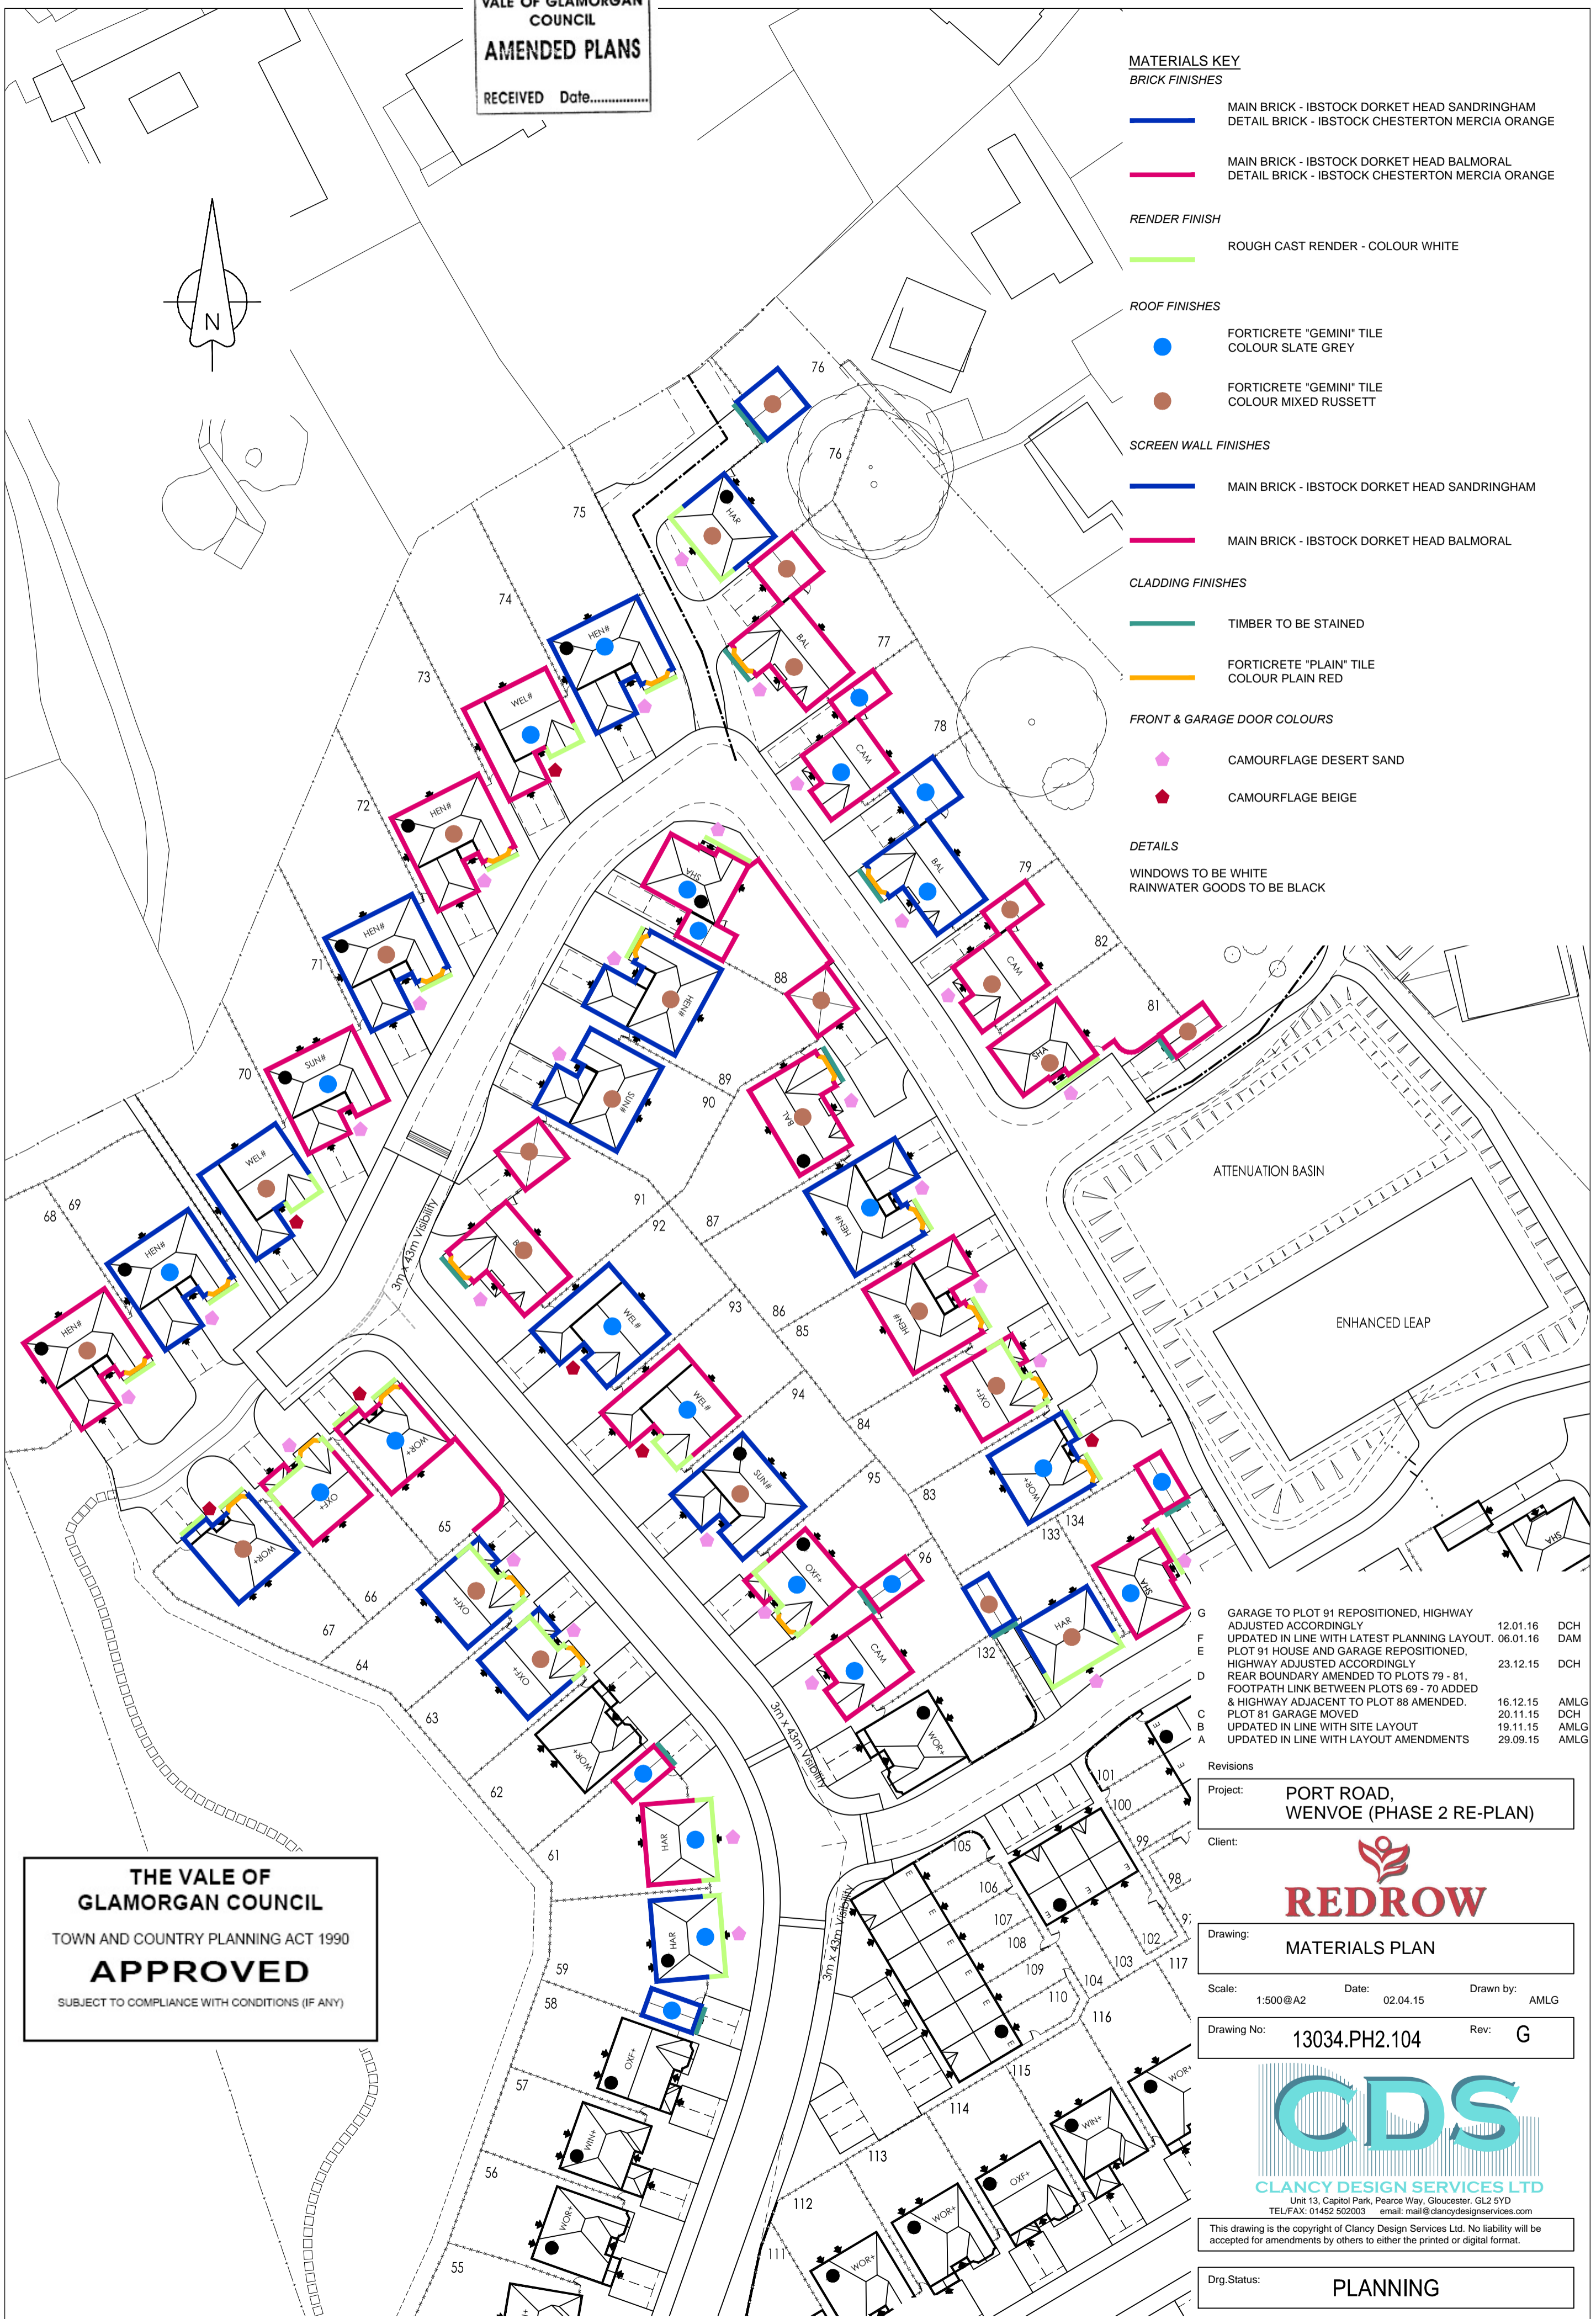

G	GARAGE TO PLOT 91 REPOSITIONED, HIGHWAY ADJUSTED ACCORDINGLY	12.01.16	DCH
F	UPDATED IN LINE WITH LATEST PLANNING LAYOUT.	06.01.16	DAM
E	PLOT 91 HOUSE AND GARAGE REPOSITIONED, HIGHWAY ADJUSTED ACCORDINGLY	23.12.15	DCH
D	REAR BOUNDARY AMENDED TO PLOTS 79 - 81, FOOTPATH LINK BETWEEN PLOTS 69 - 70 ADDED & HIGHWAY ADJACENT TO PLOT 88 AMENDED.	16.12.15	AMLG
C	PLOT 81 GARAGE MOVED	20.11.15	DCH
B	UPDATED IN LINE WITH SITE LAYOUT	19.11.15	AMLG
A	UPDATED IN LINE WITH LAYOUT AMENDMENTS	29.09.15	AMLG

Revisions  
 Project: **PORT ROAD, WENVOE (PHASE 2 RE-PLAN)**

Client: **REDROW**

Drawing: **MATERIALS PLAN**

Scale: 1:500@A2 Date: 02.04.15 Drawn by: AMLG

Drawing No: **13034.PH2.104** Rev: **G**

**CDS**  
 CLANCY DESIGN SERVICES LTD  
 Unit 13, Capitol Park, Pearce Way, Gloucester, GL2 5YD  
 TEL/FAX: 01452 502003 email: mail@clancydesignservices.com

This drawing is the copyright of Clancy Design Services Ltd. No liability will be accepted for amendments by others to either the printed or digital format.

Drg. Status: **PLANNING**

**THE VALE OF GLAMORGAN COUNCIL**  
 TOWN AND COUNTRY PLANNING ACT 1990  
**APPROVED**  
 SUBJECT TO COMPLIANCE WITH CONDITIONS (IF ANY)