

VALE OF GLAMORGAN COUNCIL
AMENDED PLANS
 RECEIVED Date.....

KEY

BIRD BOXES



'Woodcrete' type construction or similar


Bird boxes to fitted to the trunk of the tree at a min. height of 3 metres above ground level.

BAT TUBES



Schwegler 1FR Bat Tube or similar. (installed to garage wall)

Bat tubes to be built into the rear gable of the specified garages. (min. 3 metres from ground level)

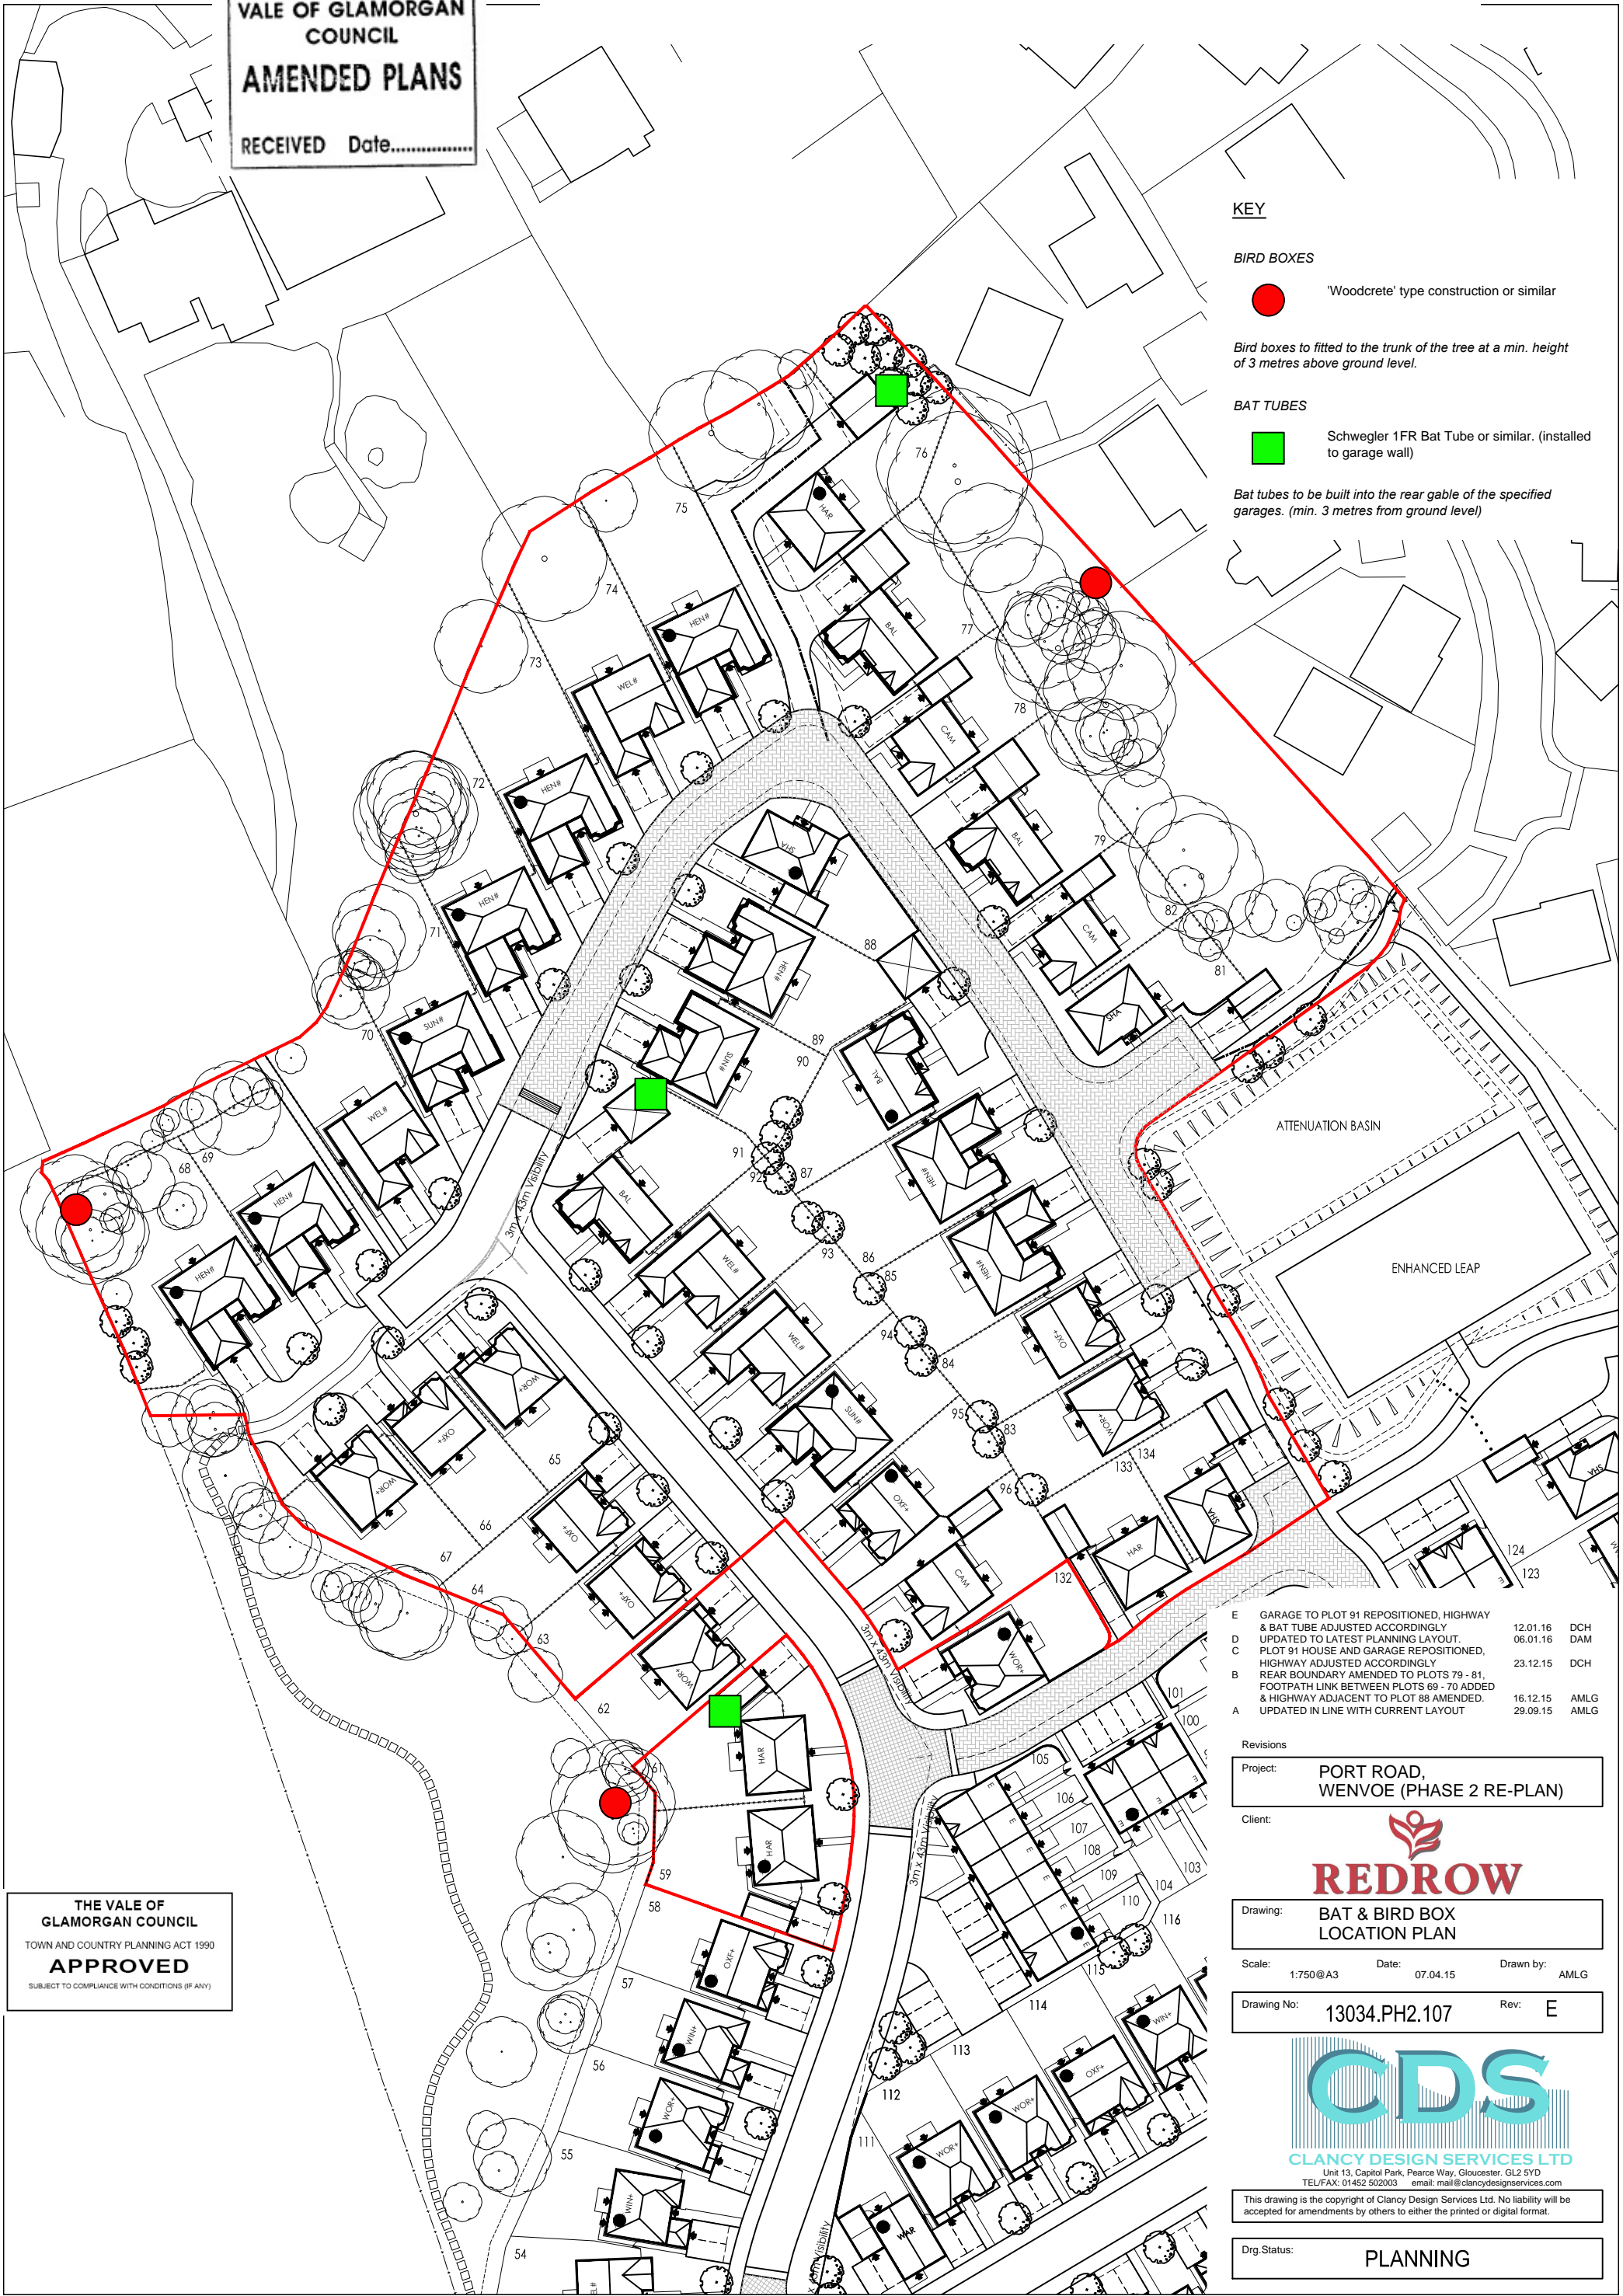

E	GARAGE TO PLOT 91 REPOSITIONED, HIGHWAY & BAT TUBE ADJUSTED ACCORDINGLY. UPDATED TO LATEST PLANNING LAYOUT.	12.01.16	DCH
D	UPDATED TO LATEST PLANNING LAYOUT.	06.01.16	DAM
C	PLOT 91 HOUSE AND GARAGE REPOSITIONED, HIGHWAY ADJUSTED ACCORDINGLY.	23.12.15	DCH
B	REAR BOUNDARY AMENDED TO PLOTS 79 - 81. FOOTPATH LINK BETWEEN PLOTS 69 - 70 ADDED & HIGHWAY ADJACENT TO PLOT 88 AMENDED.	16.12.15	AMLG
A	UPDATED IN LINE WITH CURRENT LAYOUT	29.09.15	AMLG

Revisions
 Project: **PORT ROAD, WENVOE (PHASE 2 RE-PLAN)**
 Client:



Drawing: **BAT & BIRD BOX LOCATION PLAN**

Scale: 1:750@A3 Date: 07.04.15 Drawn by: AMLG

Drawing No: **13034.PH2.107** Rev: **E**



This drawing is the copyright of Clancy Design Services Ltd. No liability will be accepted for amendments by others to either the printed or digital format.

Drg. Status: **PLANNING**

THE VALE OF GLAMORGAN COUNCIL
 TOWN AND COUNTRY PLANNING ACT 1990
APPROVED
 SUBJECT TO COMPLIANCE WITH CONDITIONS (IF ANY)