



The Former Cowbridge Comprehensive School Cowbridge

Draft Tree Protection Plan

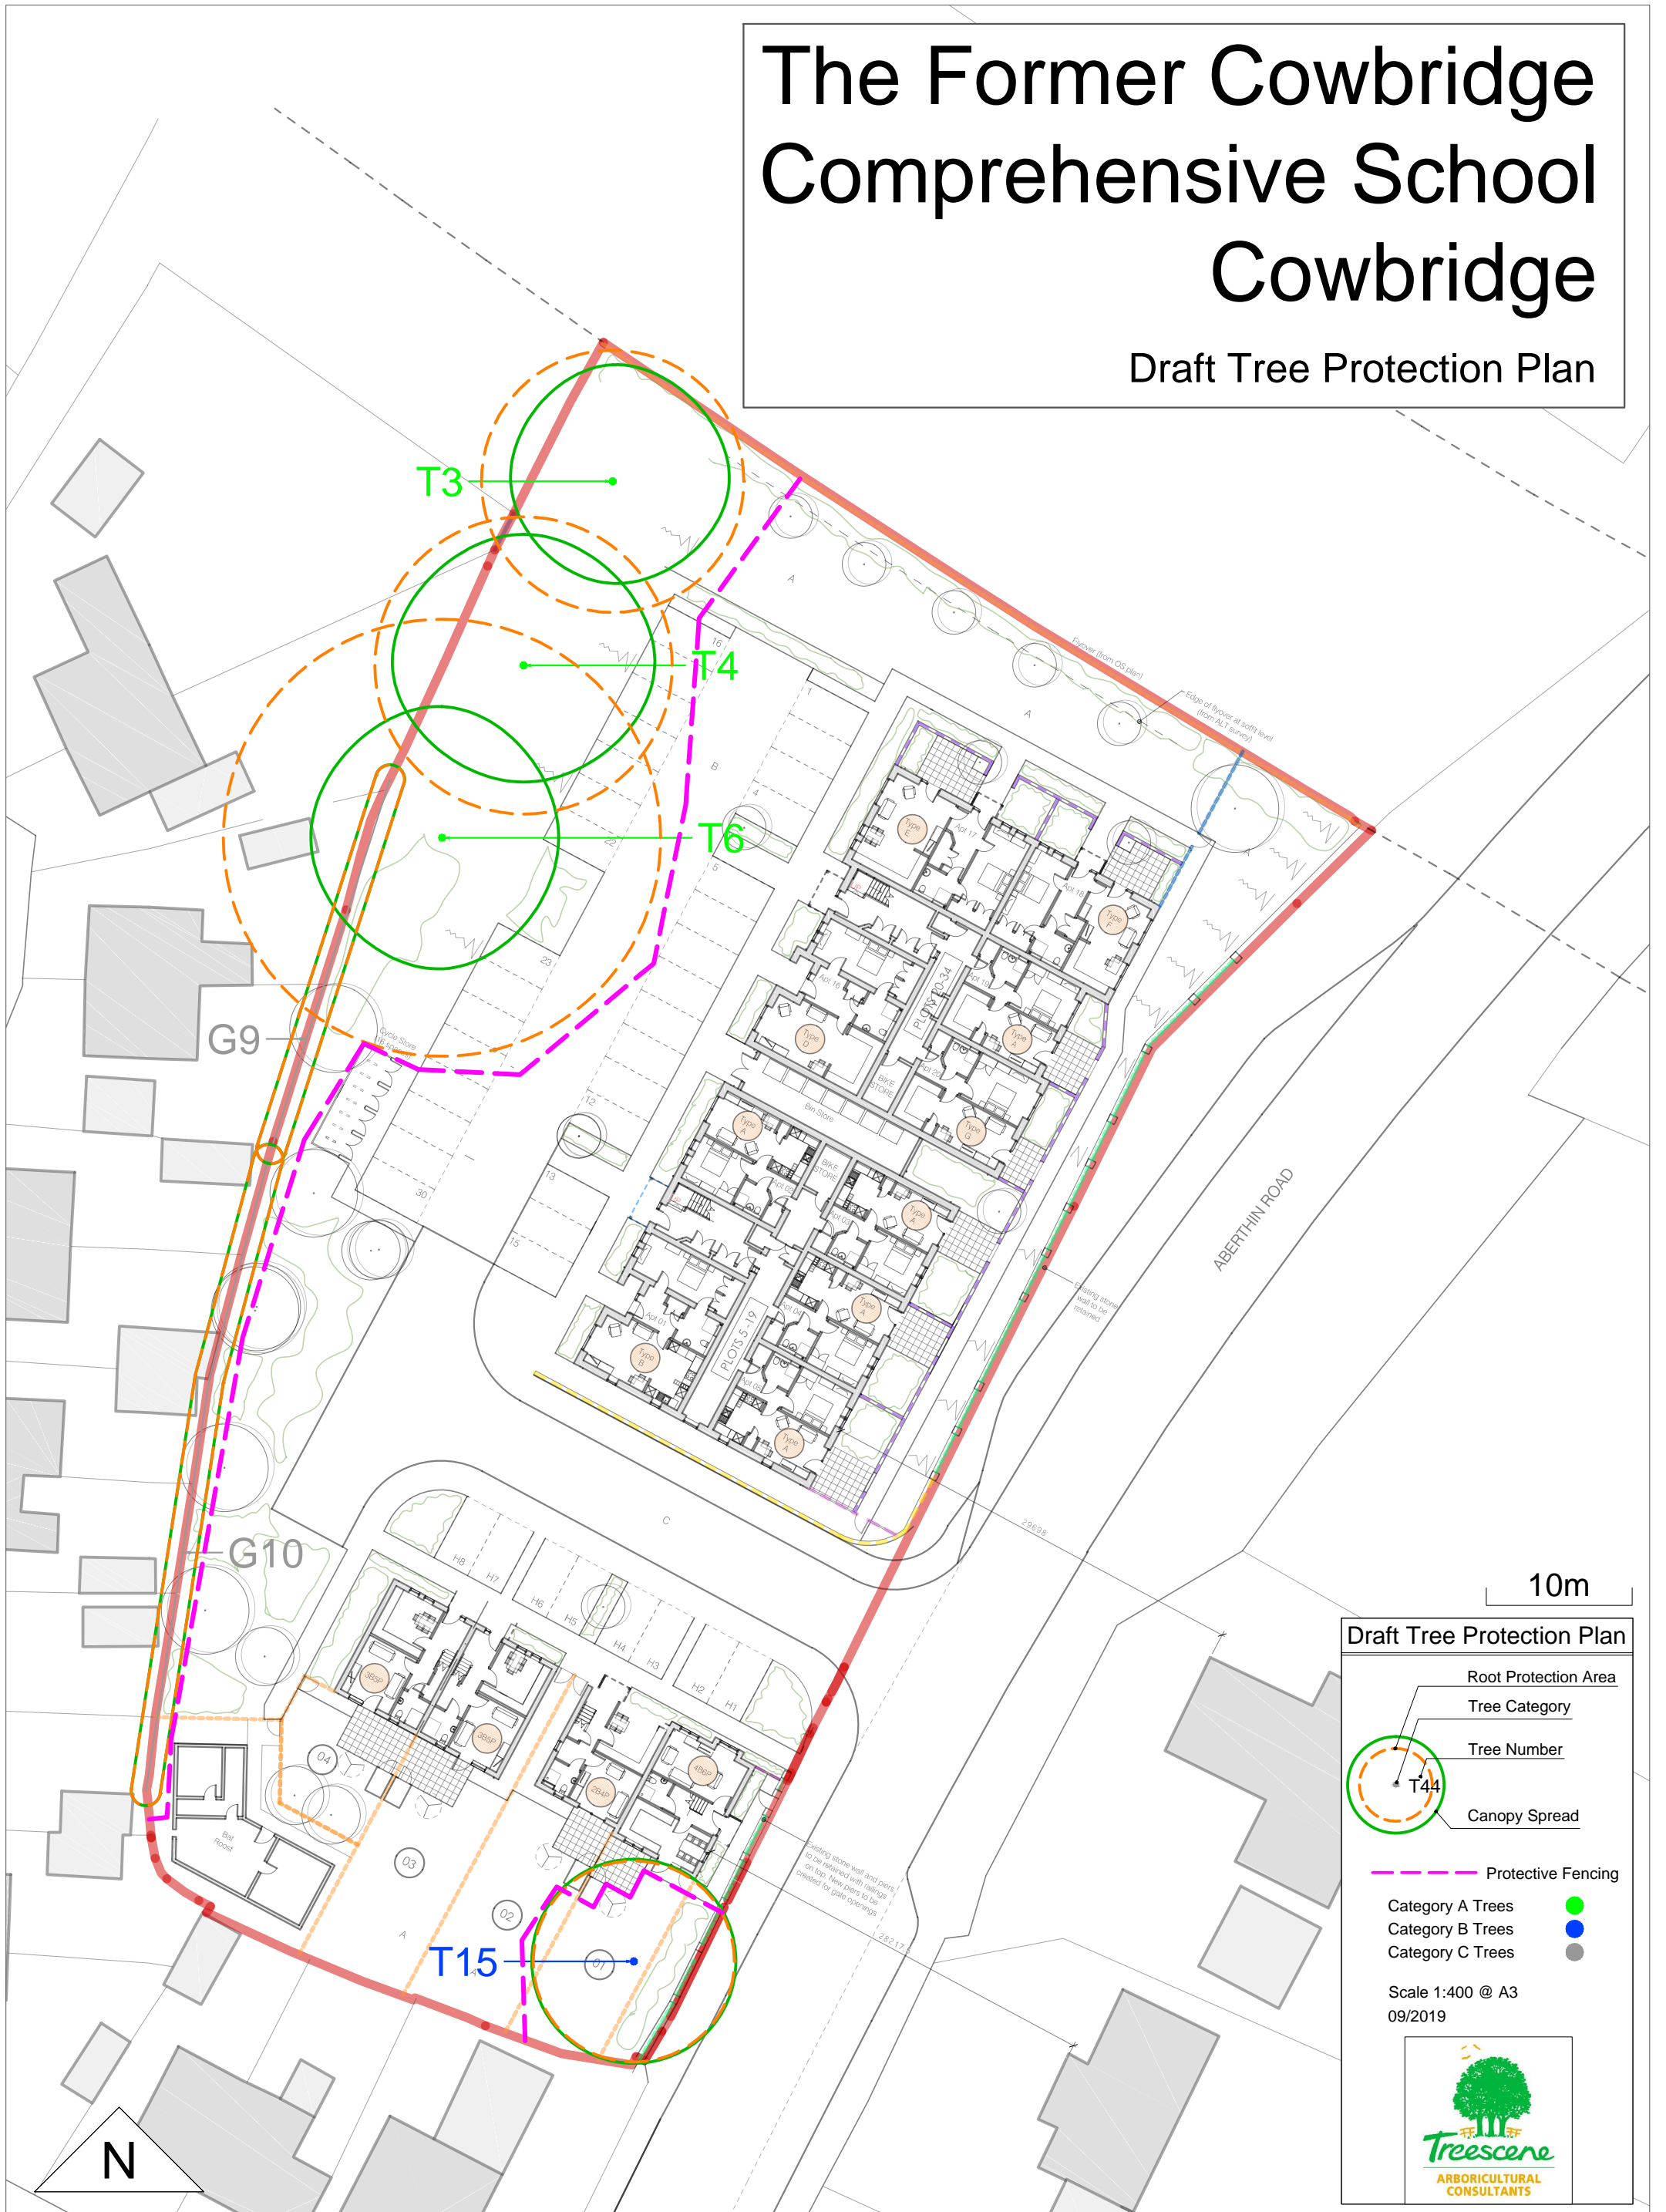

10m

Draft Tree Protection Plan

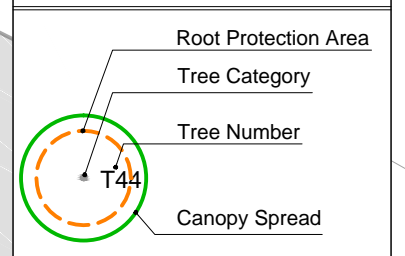

- Protective Fencing
- Category A Trees (Green circle)
- Category B Trees (Blue circle)
- Category C Trees (Grey circle)

Scale 1:400 @ A3
09/2019



N