


O.S. Grid North

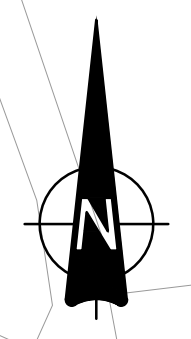



# Woodlands House

# Woodlands Lodge

# Red Lion (Inn)

NOTE THE PROPERTY OF THIS DRAWING AND DESIGN IS VESTED IN BINGHAM HALL PARTNERSHIP LIMITED AND MUST NOT BE COPIED OR REPRODUCED IN ANY WAY WITHOUT THEIR WRITTEN CONSENT

# the house

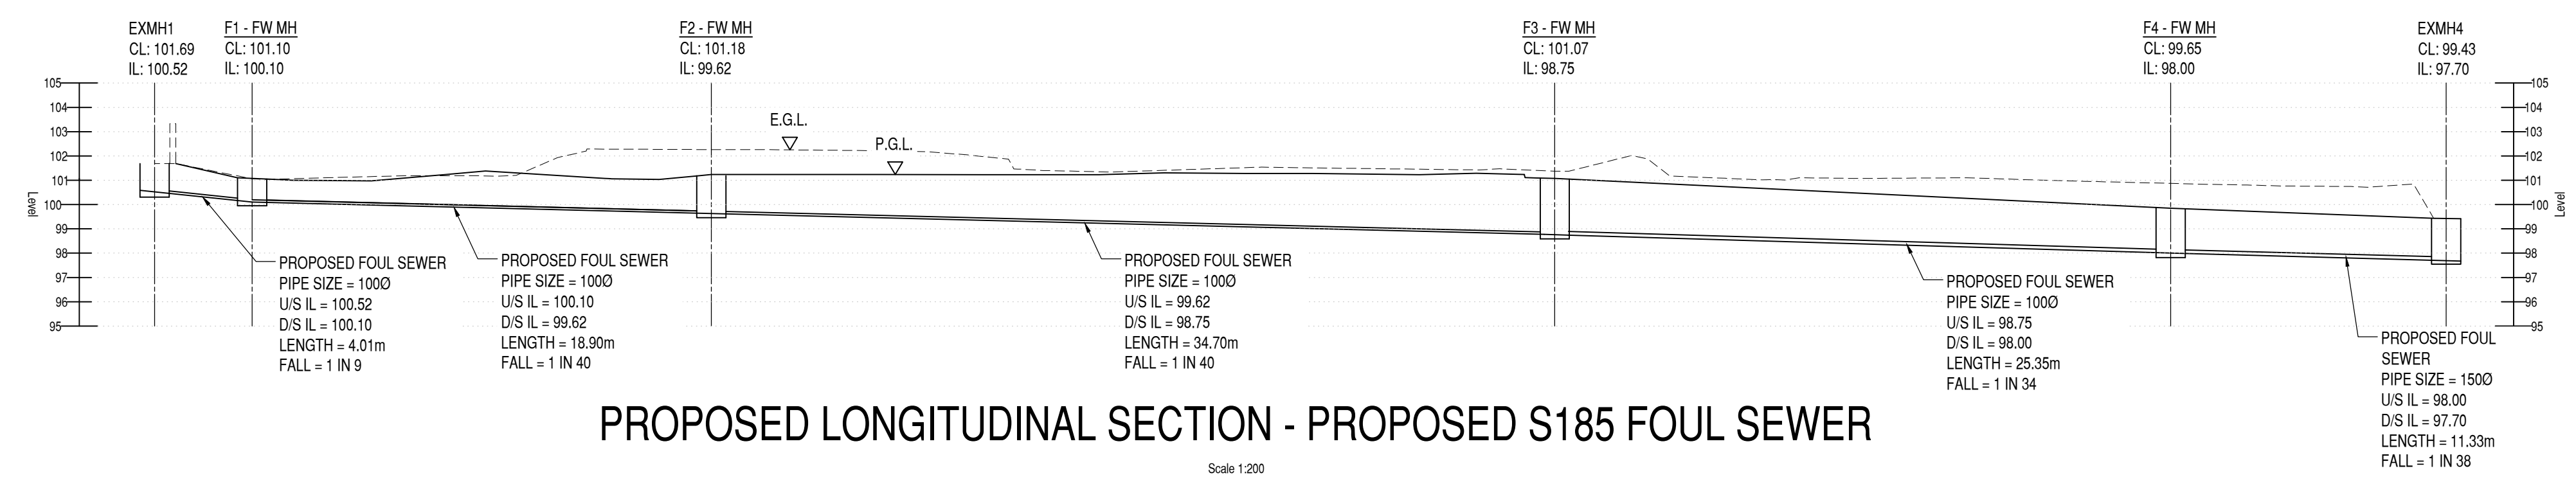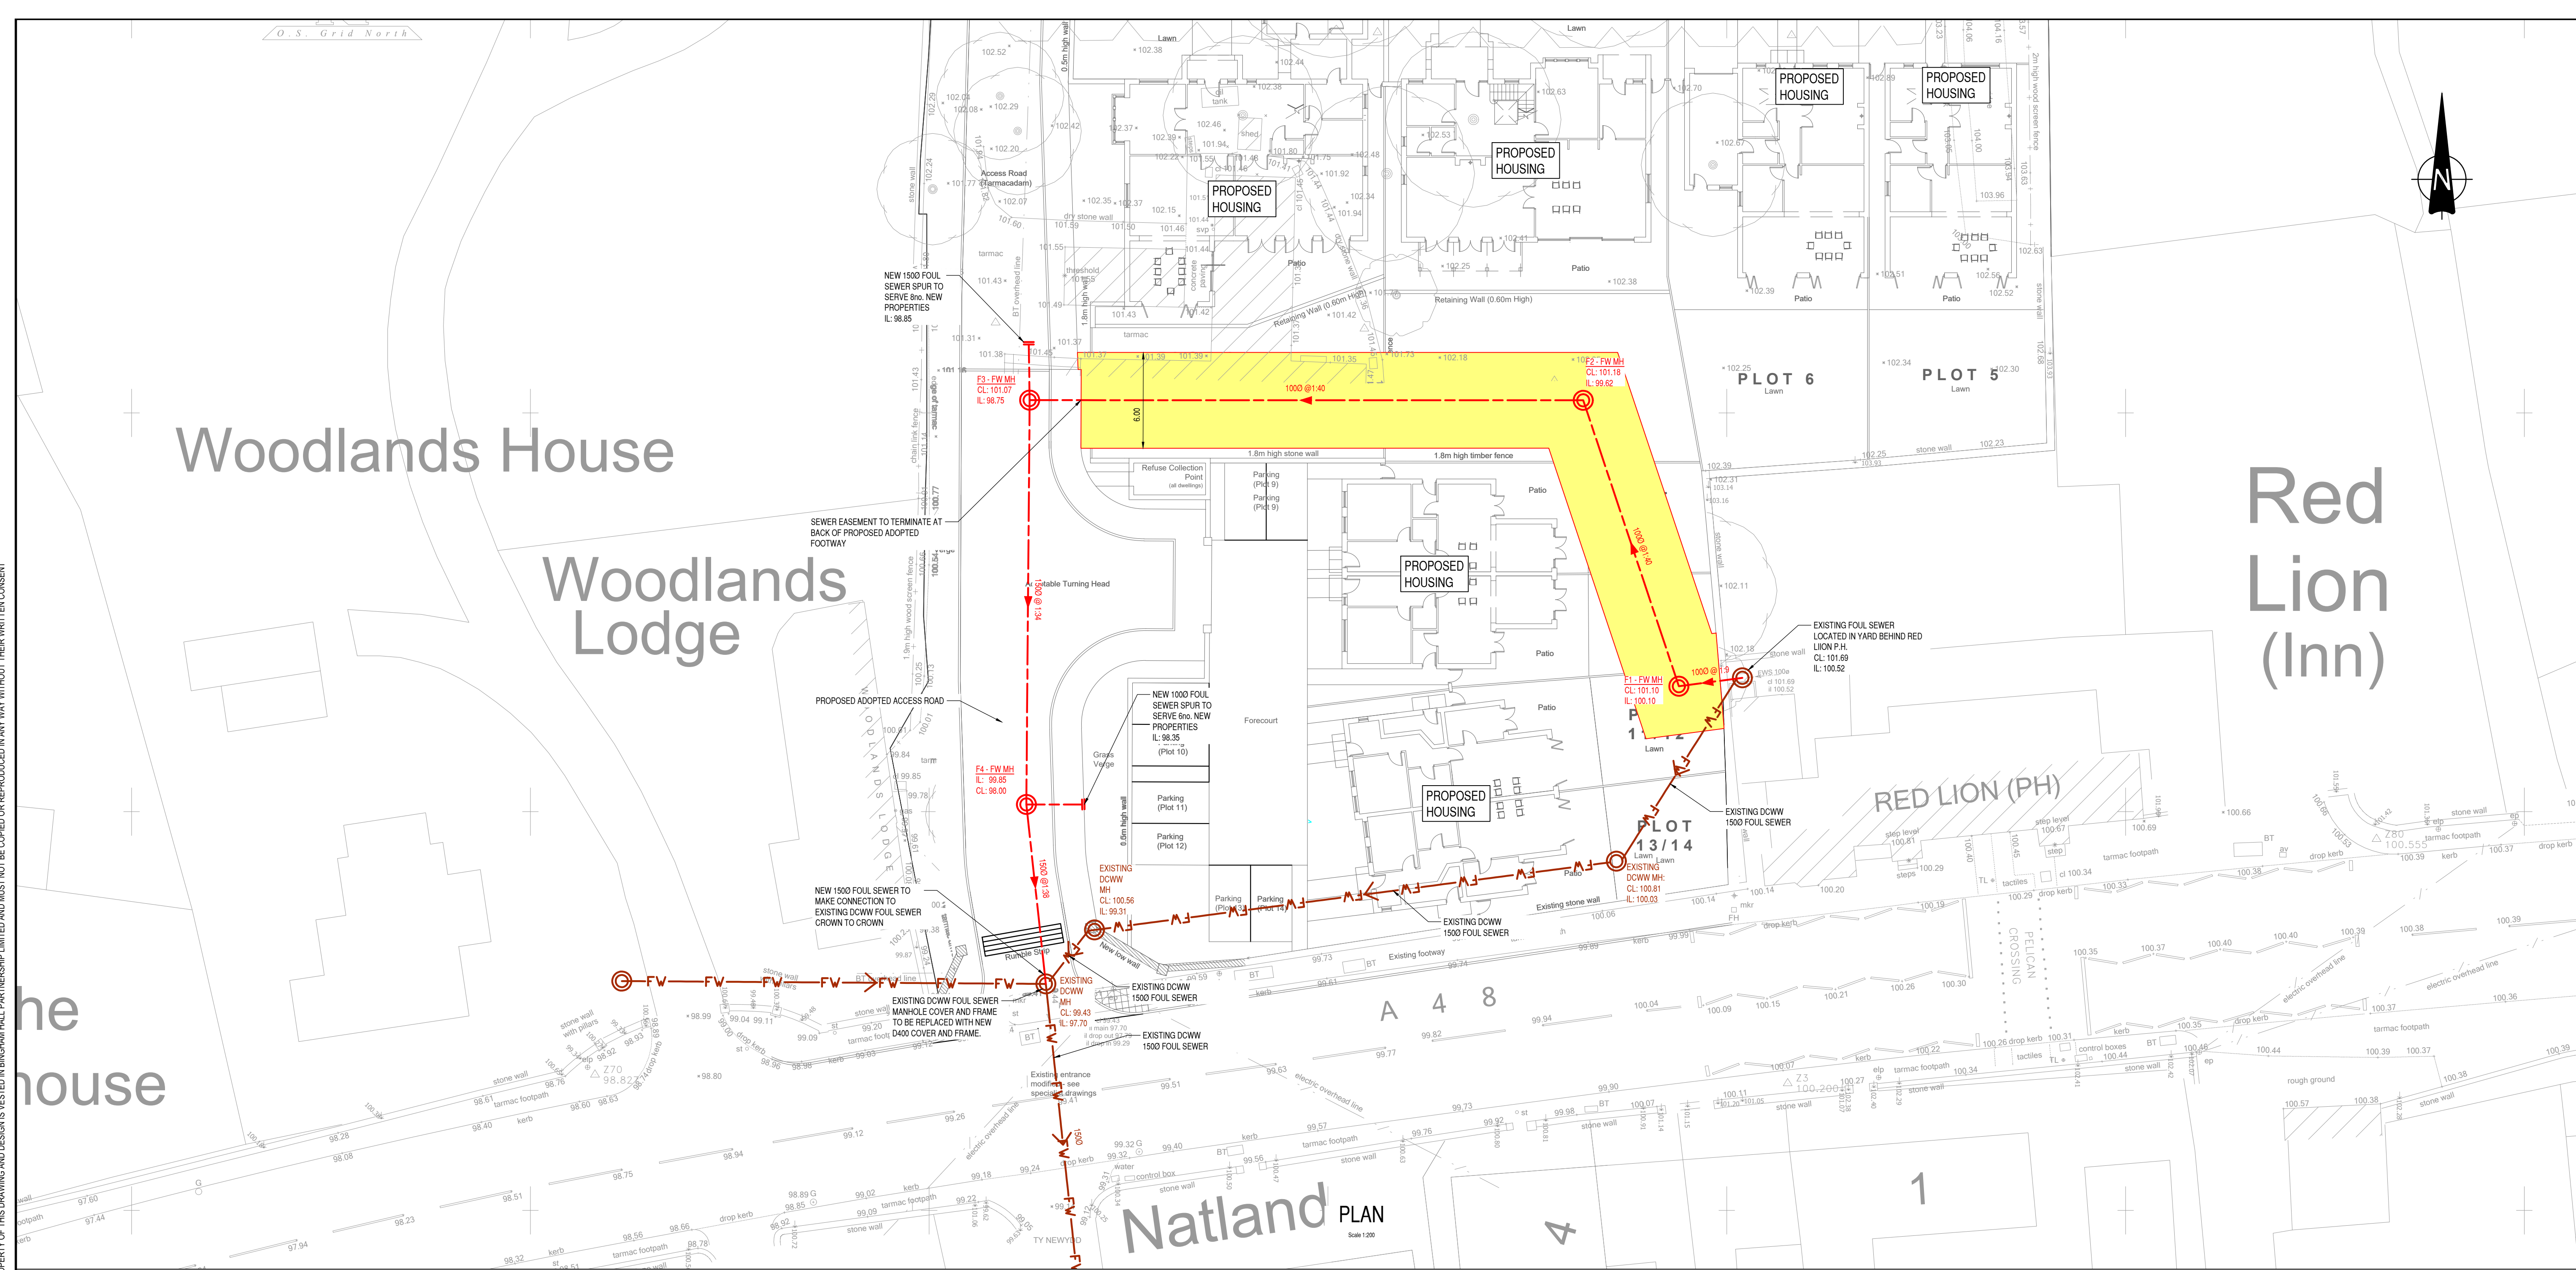

**LEGEND**

- EXISTING D/W/F FOUL WATER DRAINAGE
- PROPOSED DIVERTED D/W/F FOUL WATER DRAINAGE
- PROPOSED 3m EASEMENT ZONE

Rev	By	Date	Revision
P04	MPC	19/11/2021	MINOR AMENDMENTS TO ARCHITECT'S LAYOUT.
P03	MPC	10/11/2021	SEWER DIVERSION ROUTE AMENDED TO REFLECT NEW ARCHITECT'S LAYOUT.
P02	MPC	11/10/2021	SEWER DIVERSION ROUTE AMENDED TO REFLECT NEW ARCHITECT'S LAYOUT.
P01	MPC	25/05/2021	INITIAL ISSUE

Drawing Status INFORMATION					
Architect: C.W. ARCHITECTS					
Client: PORTABELLA LTD					
Scale: AS NOTED	Drawn: MPC	Drawing Size: A1	Date: 24/05/21	Checked: DTH	

**Bingham Hall**  
PARTNERSHIP LTD

Consulting Civil & Structural Engineers  
5 Ty-Nant Court  
Morgantown  
Cardiff  
CF15 8LW  
Telephone (029) 2048 8588

Project Title: PROPOSED HOUSING, BONVILSTON	
Drawing Title: FW S185 DIVERSION PLAN	
Project No.: 6709 - BHP - XX - XX - DR - C - (S185)002	Rev: P04