



Bolston House, Bonvilston

Draft Tree Protection Plan

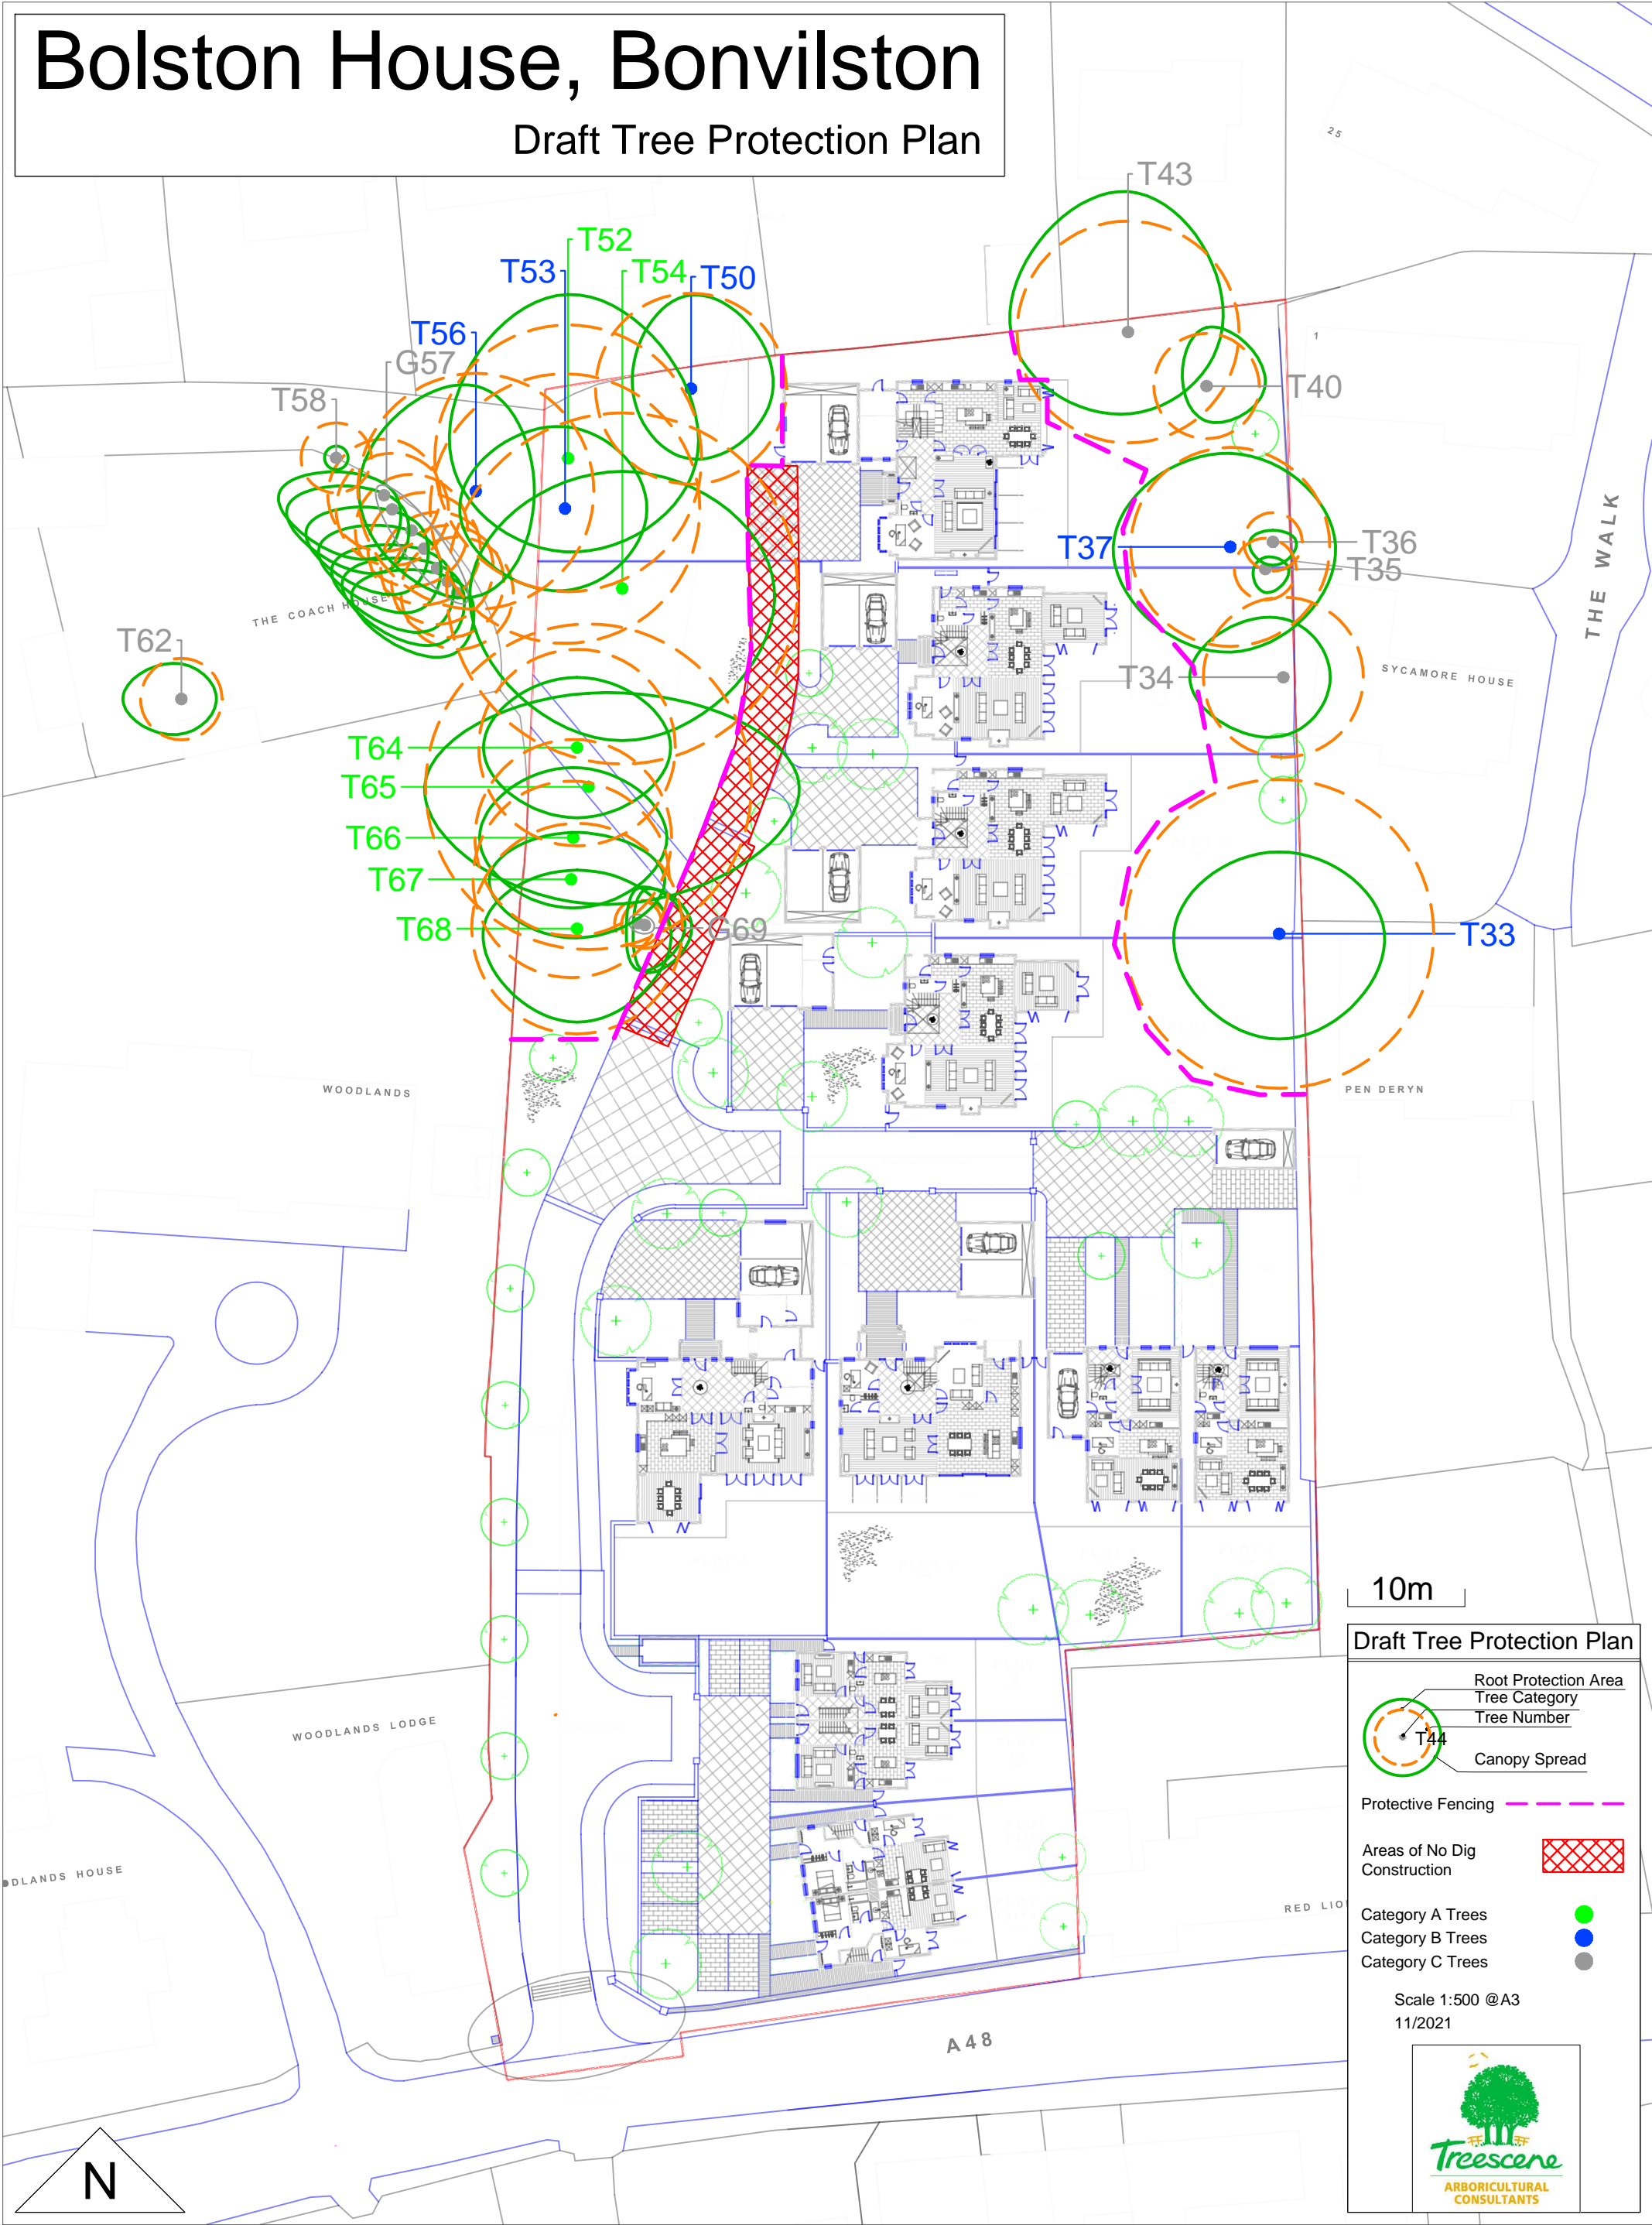

Draft Tree Protection Plan

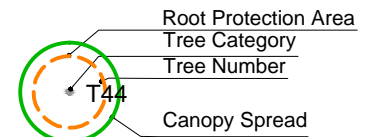


Protective Fencing

Areas of No Dig Construction


Category A Trees
Category B Trees
Category C Trees

Scale 1:500 @A3
11/2021



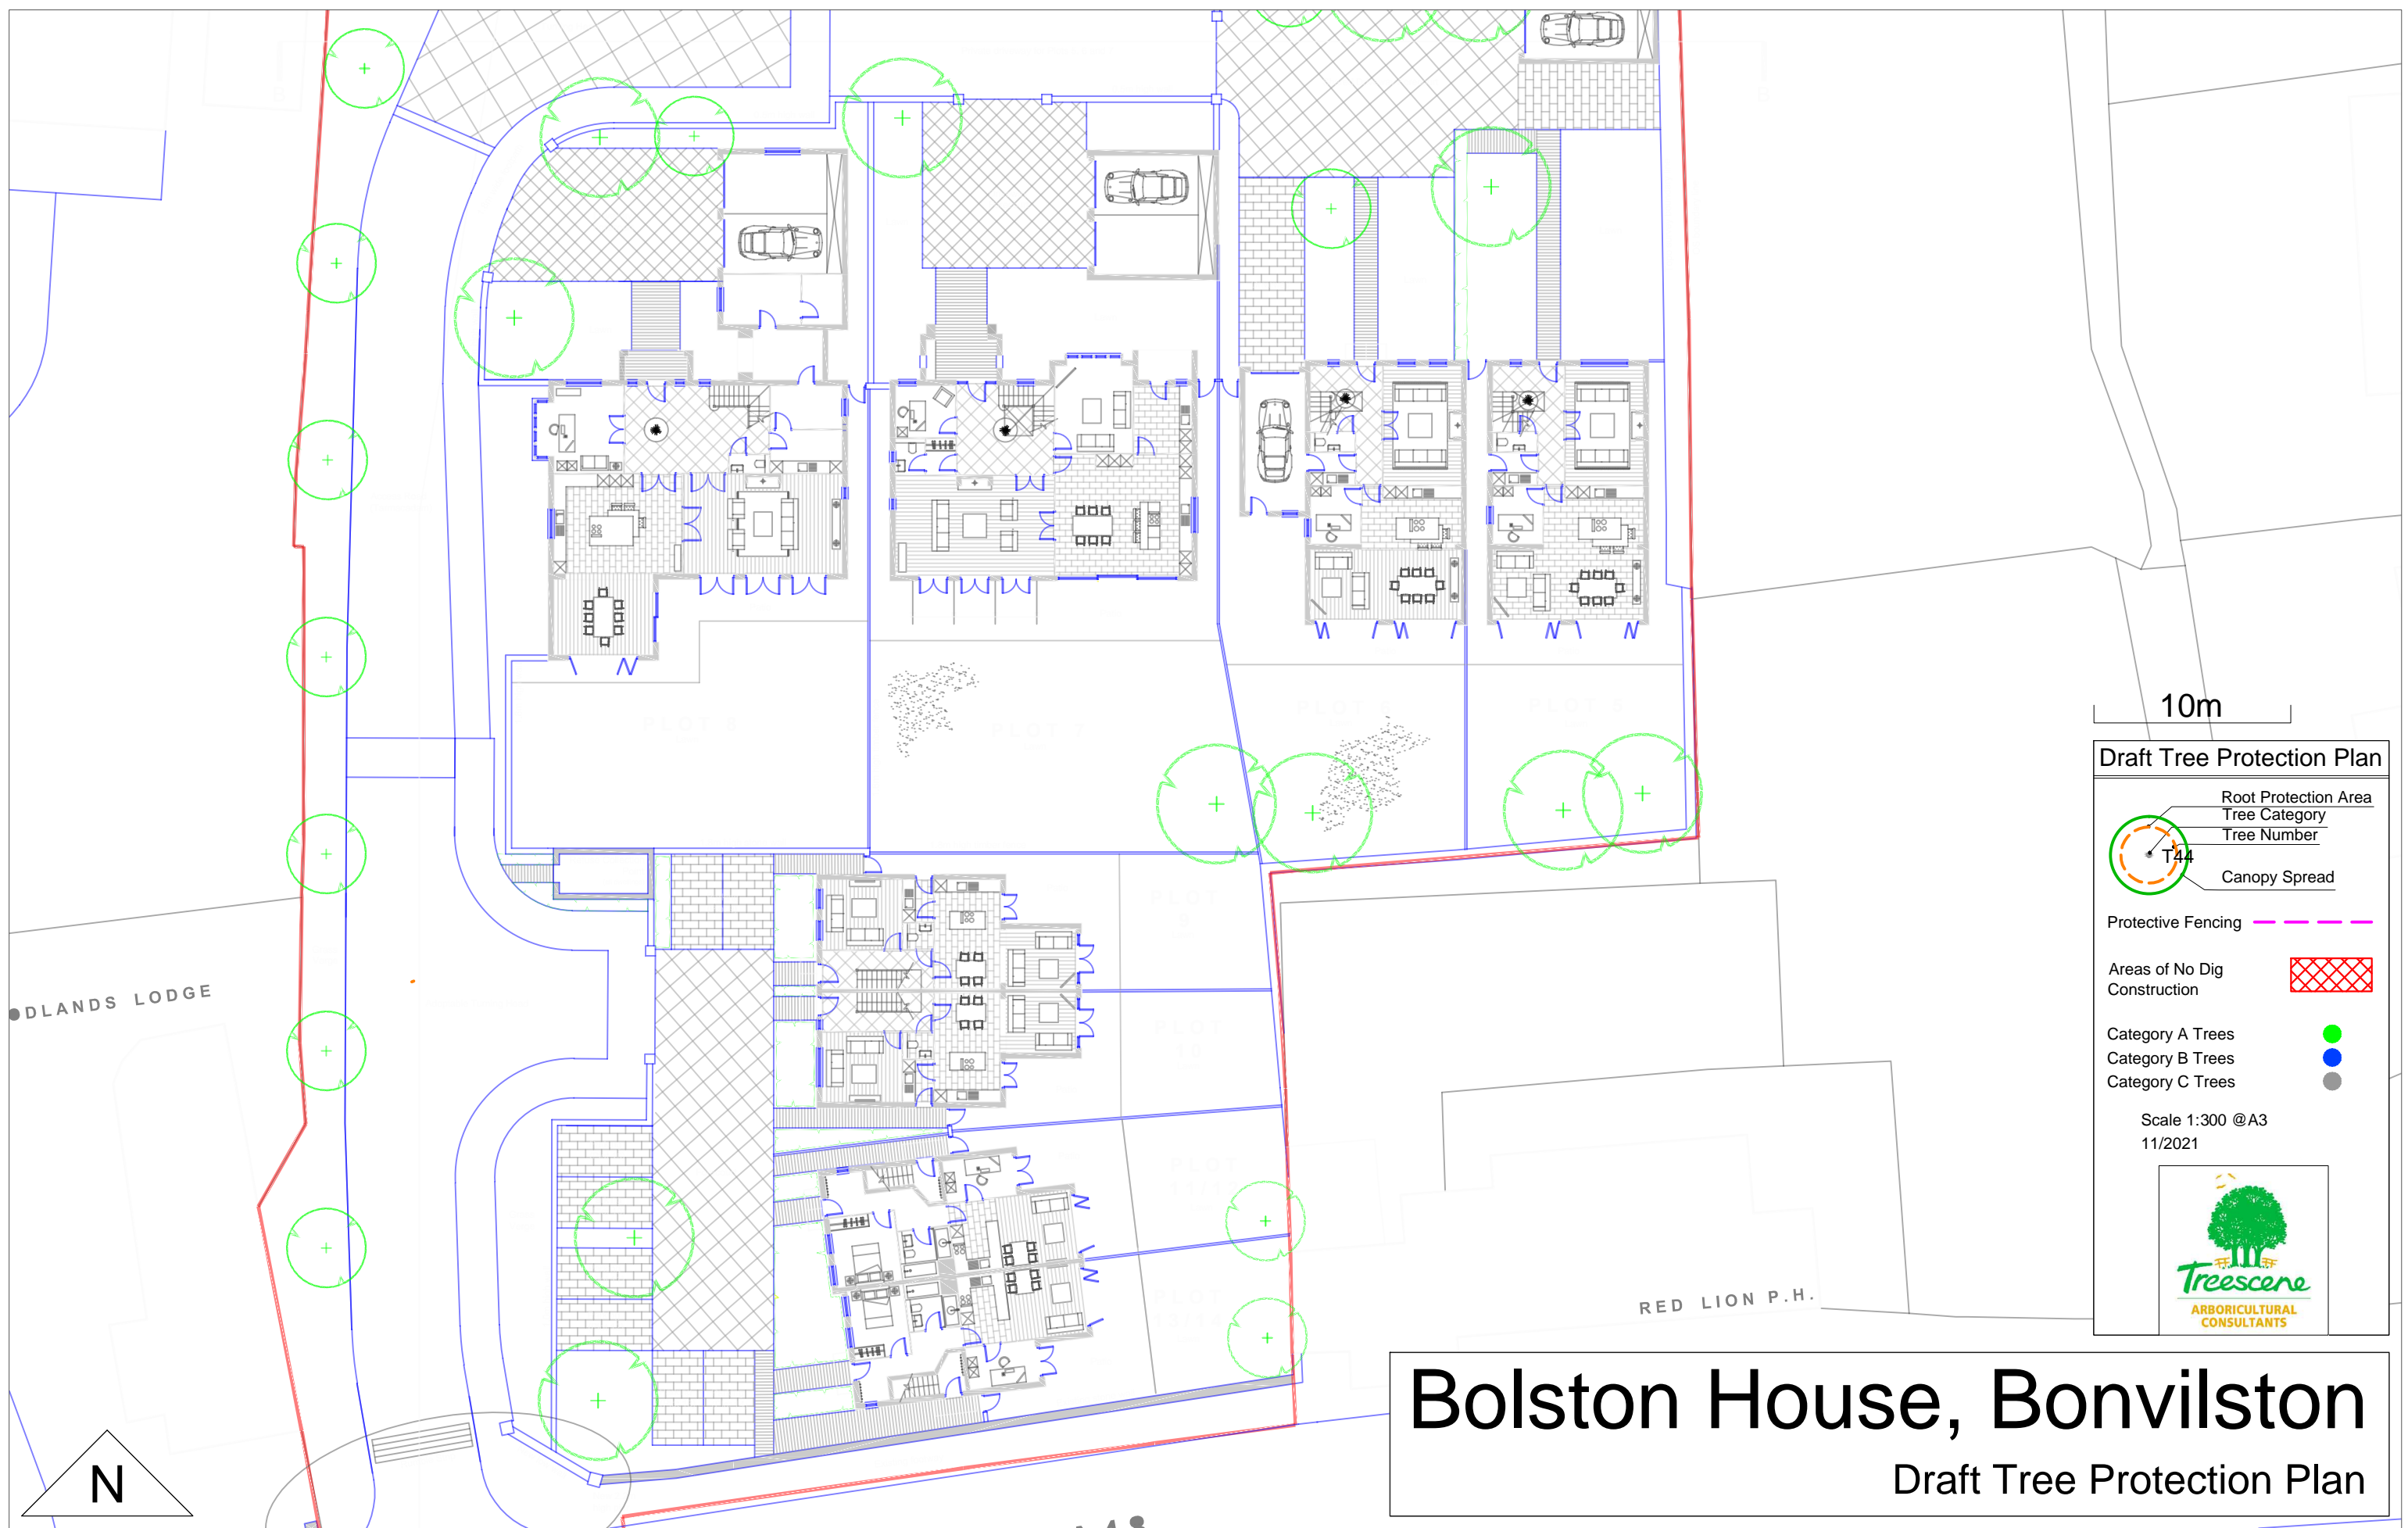

Draft Tree Protection Plan

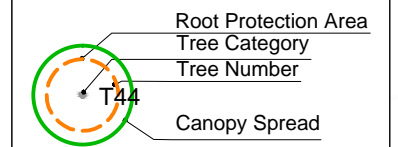


- Root Protection Area
- Tree Category
- Tree Number
- Canopy Spread
- Protective Fencing
- Areas of No Dig Construction
- Category A Trees
- Category B Trees
- Category C Trees

Scale 1:300 @A3
11/2021




Bolston House, Bonvilston

Draft Tree Protection Plan

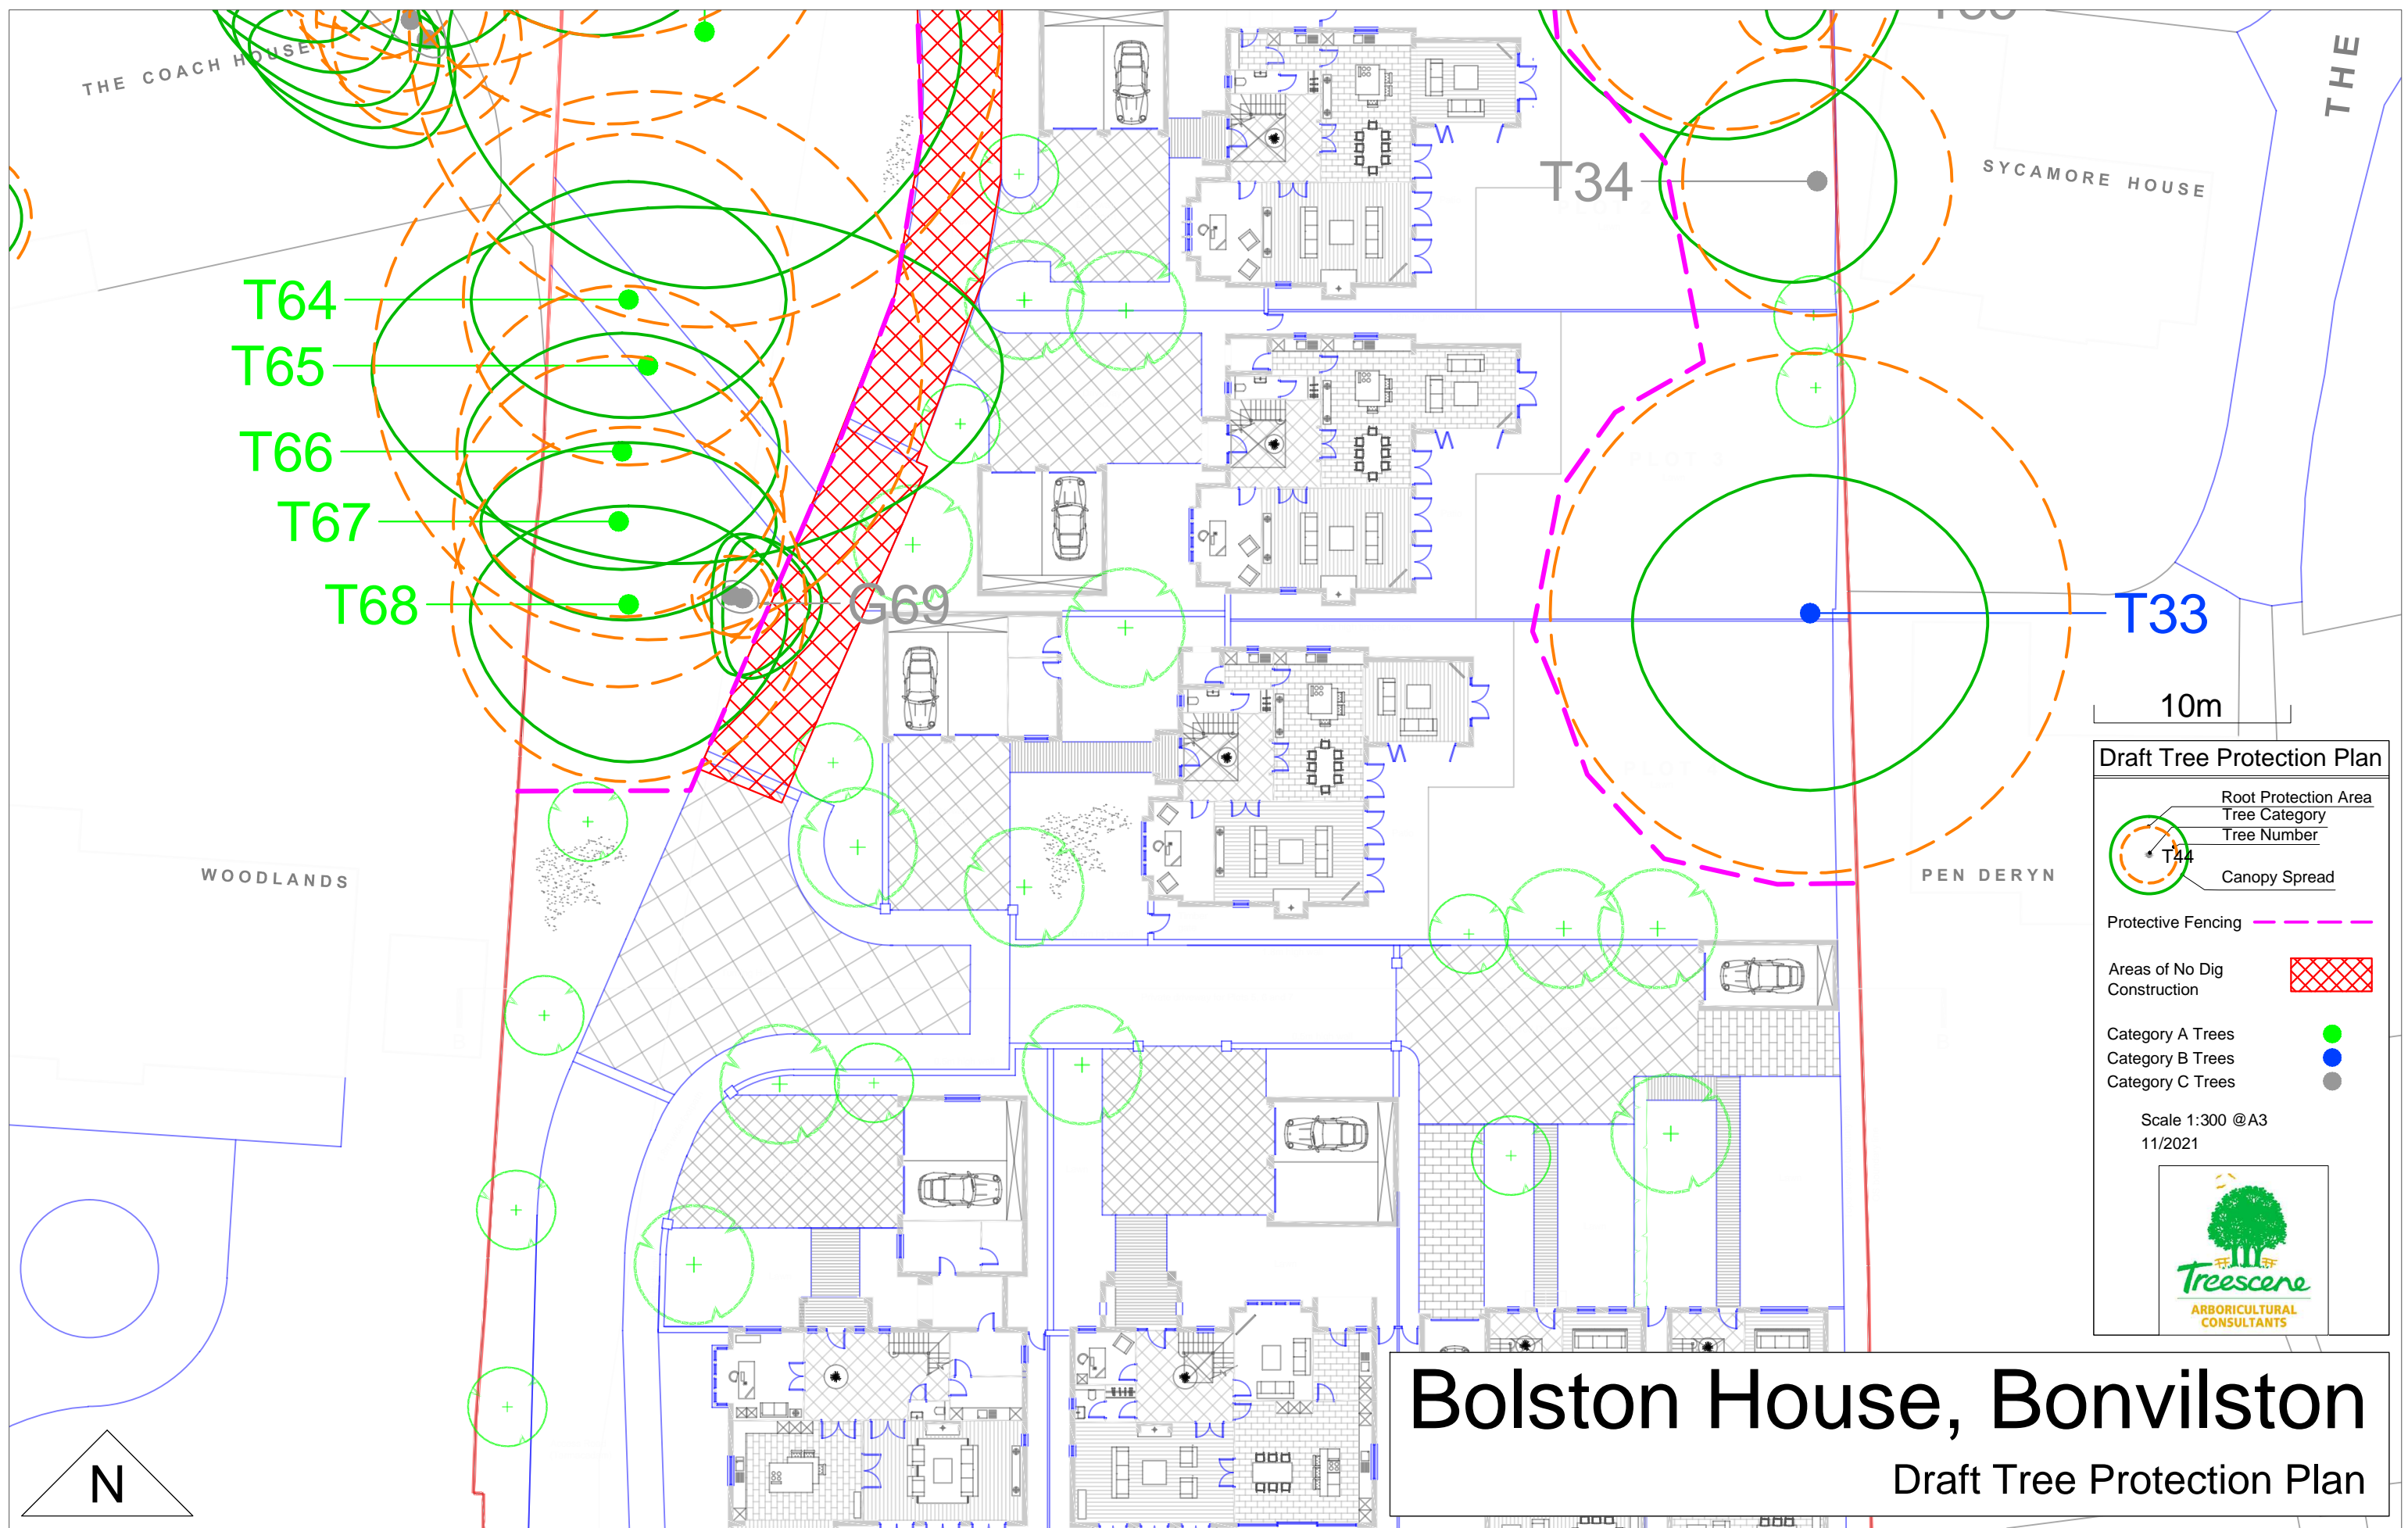

Draft Tree Protection Plan

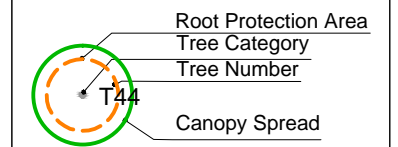

Protective Fencing

Areas of No Dig Construction

Category A Trees
Category B Trees
Category C Trees

Scale 1:300 @A3
11/2021




Bolston House, Bonvilston


Draft Tree Protection Plan

Bolston House, Bonvilston

Draft Tree Protection Plan

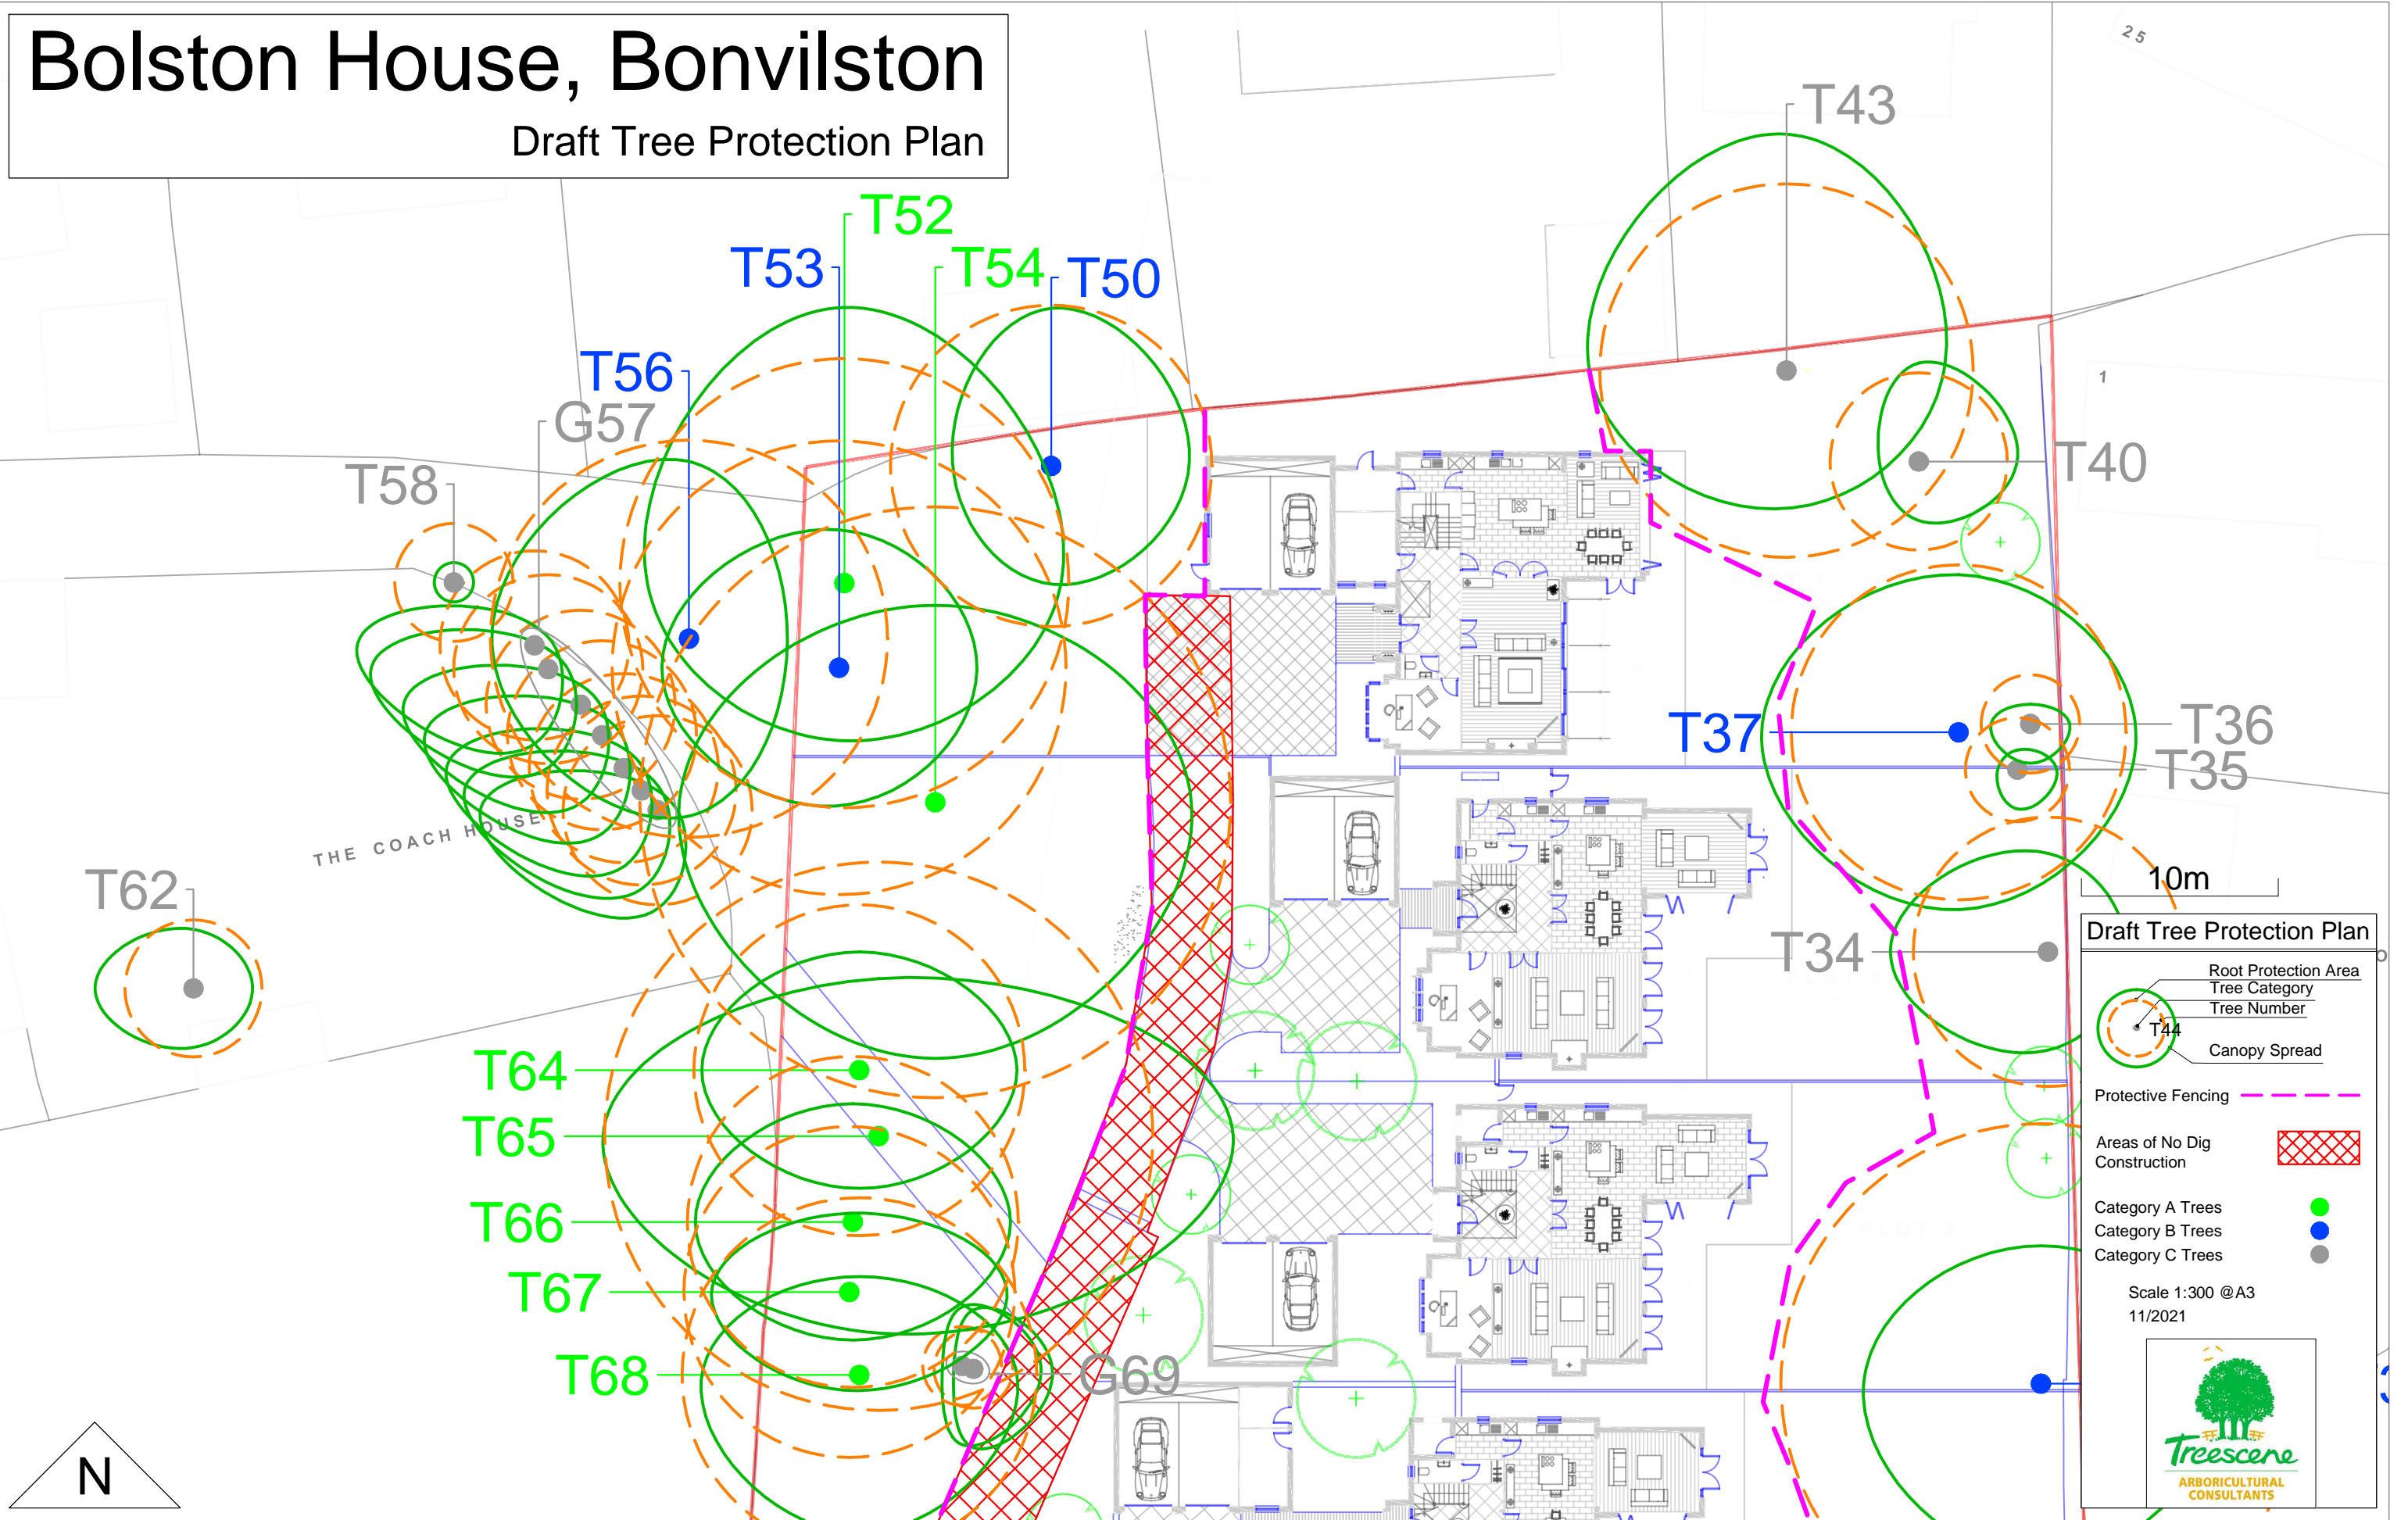

Draft Tree Protection Plan

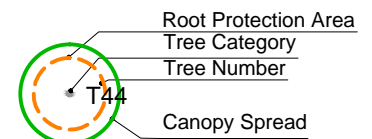

Protective Fencing

Areas of No Dig Construction

Category A Trees
Category B Trees
Category C Trees

Scale 1:300 @A3
11/2021

