




Bolston House, Bonvilston

Draft Tree Protection Plan

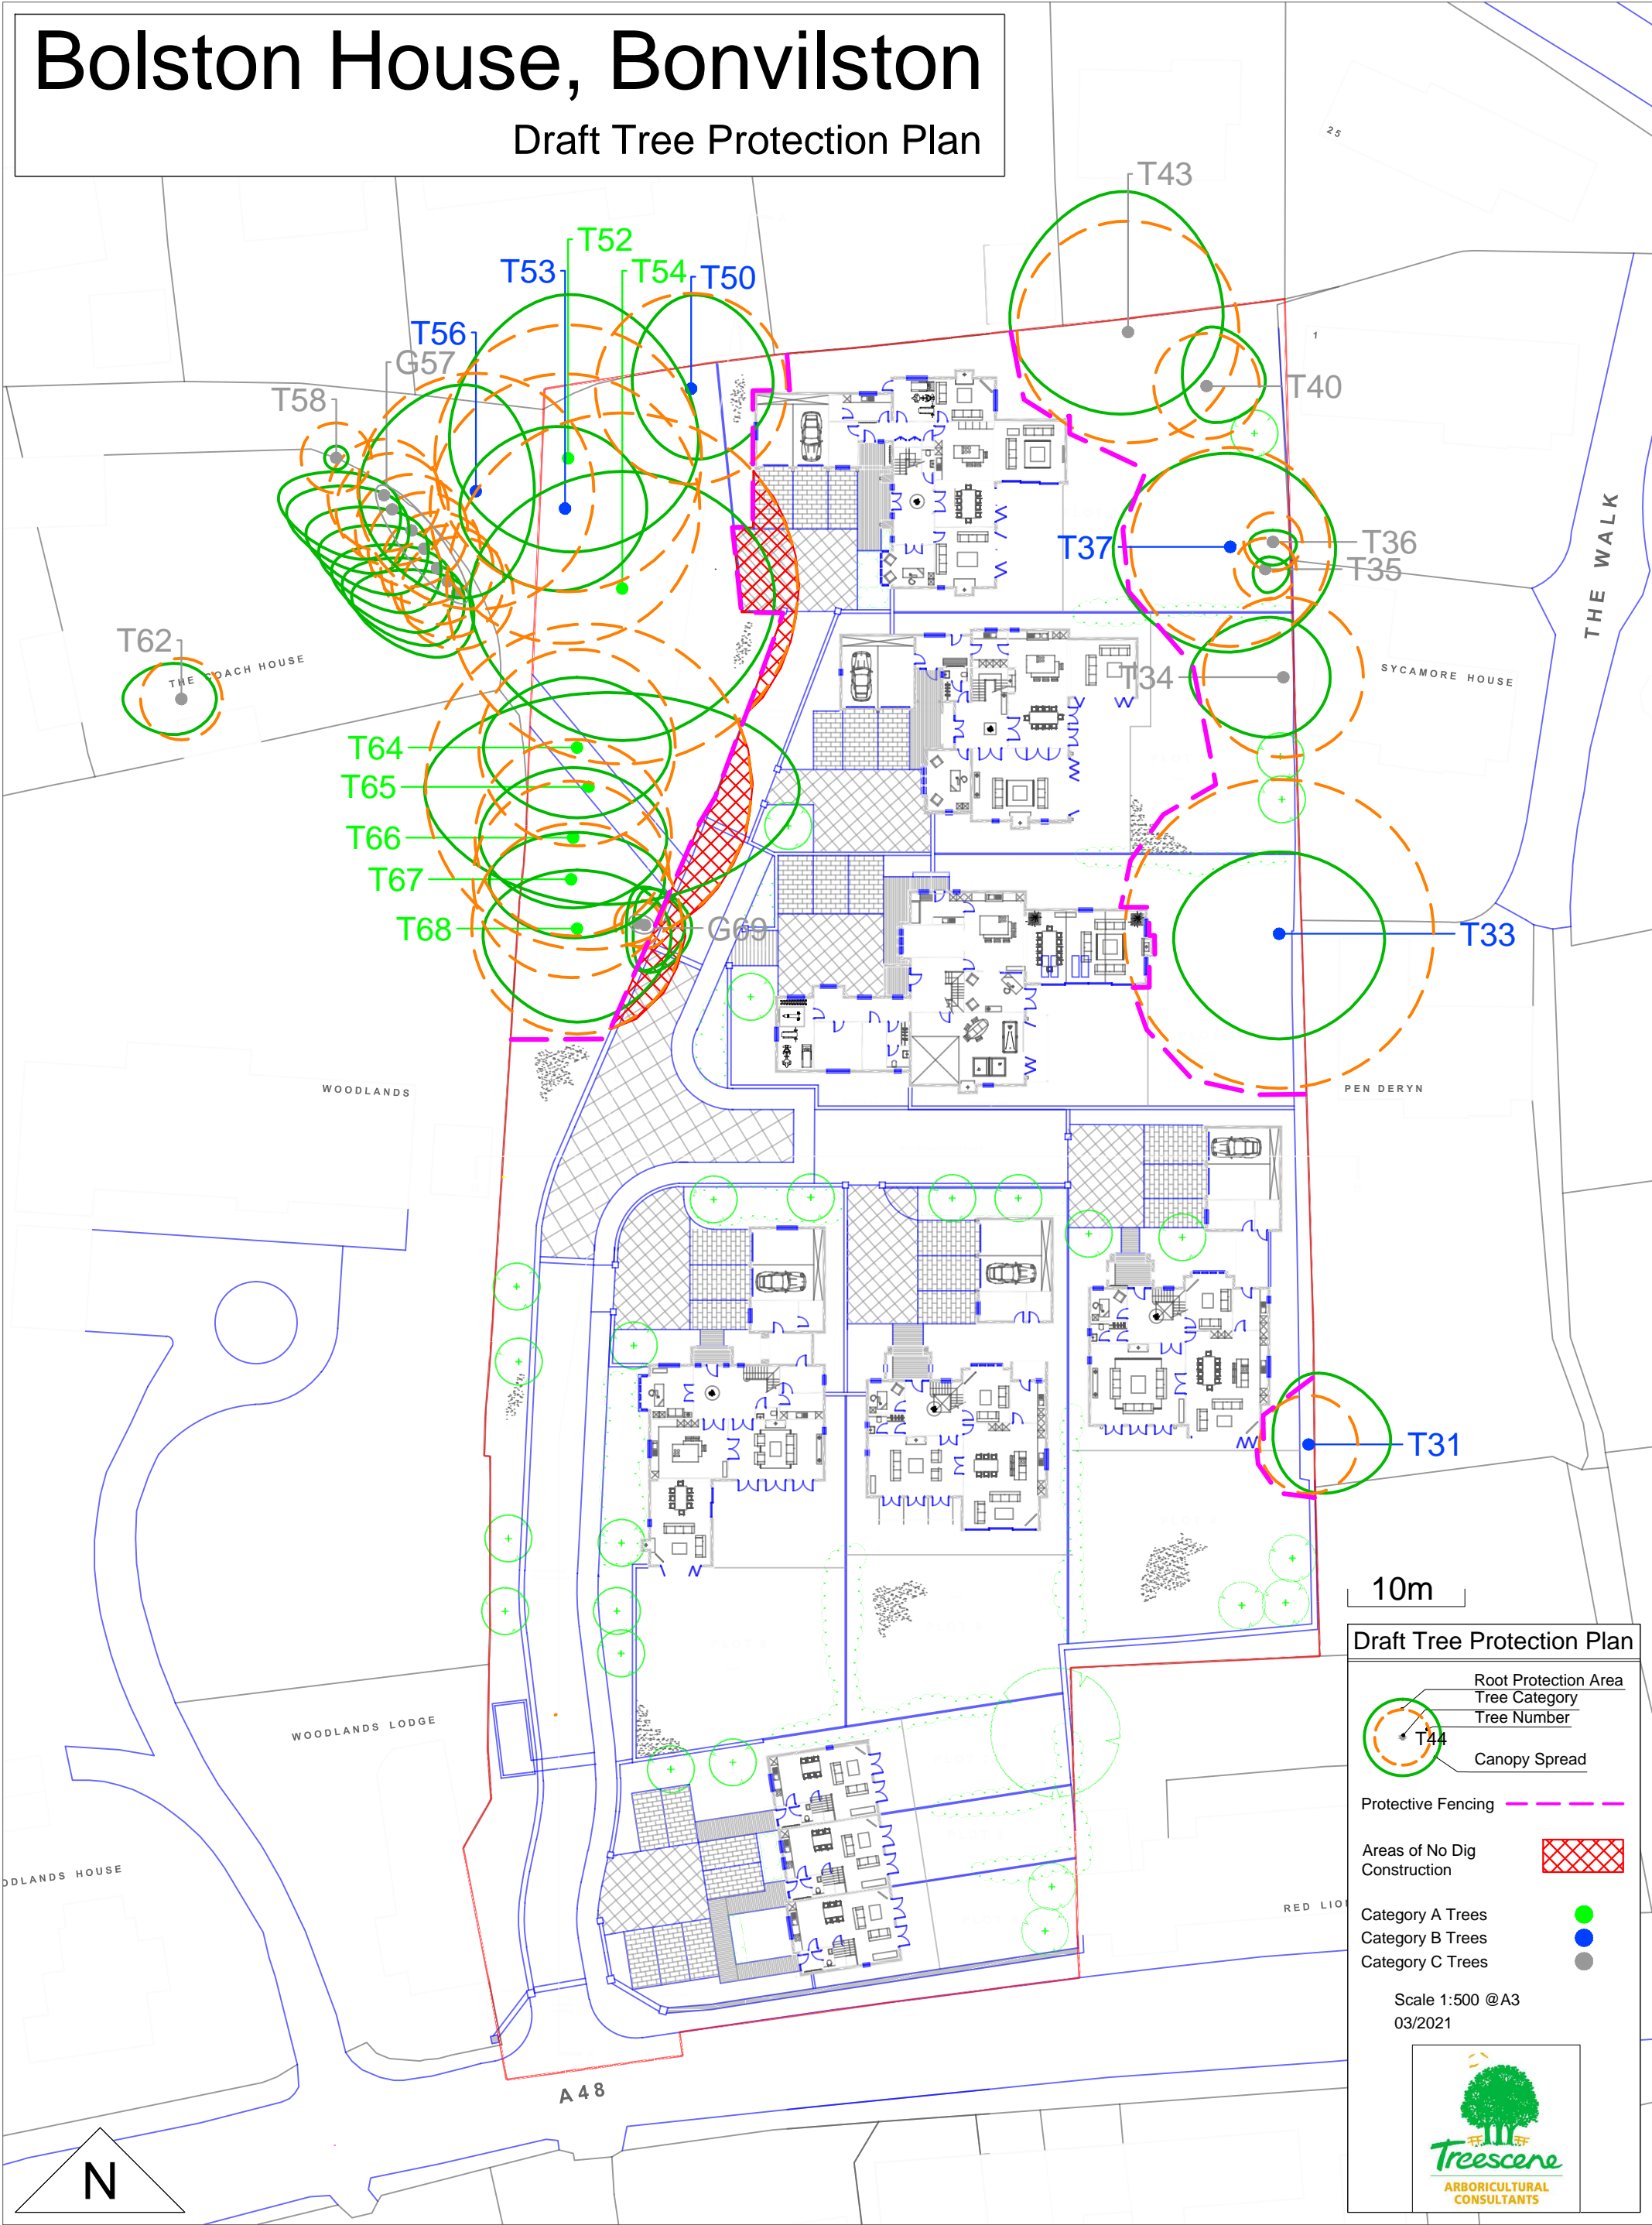


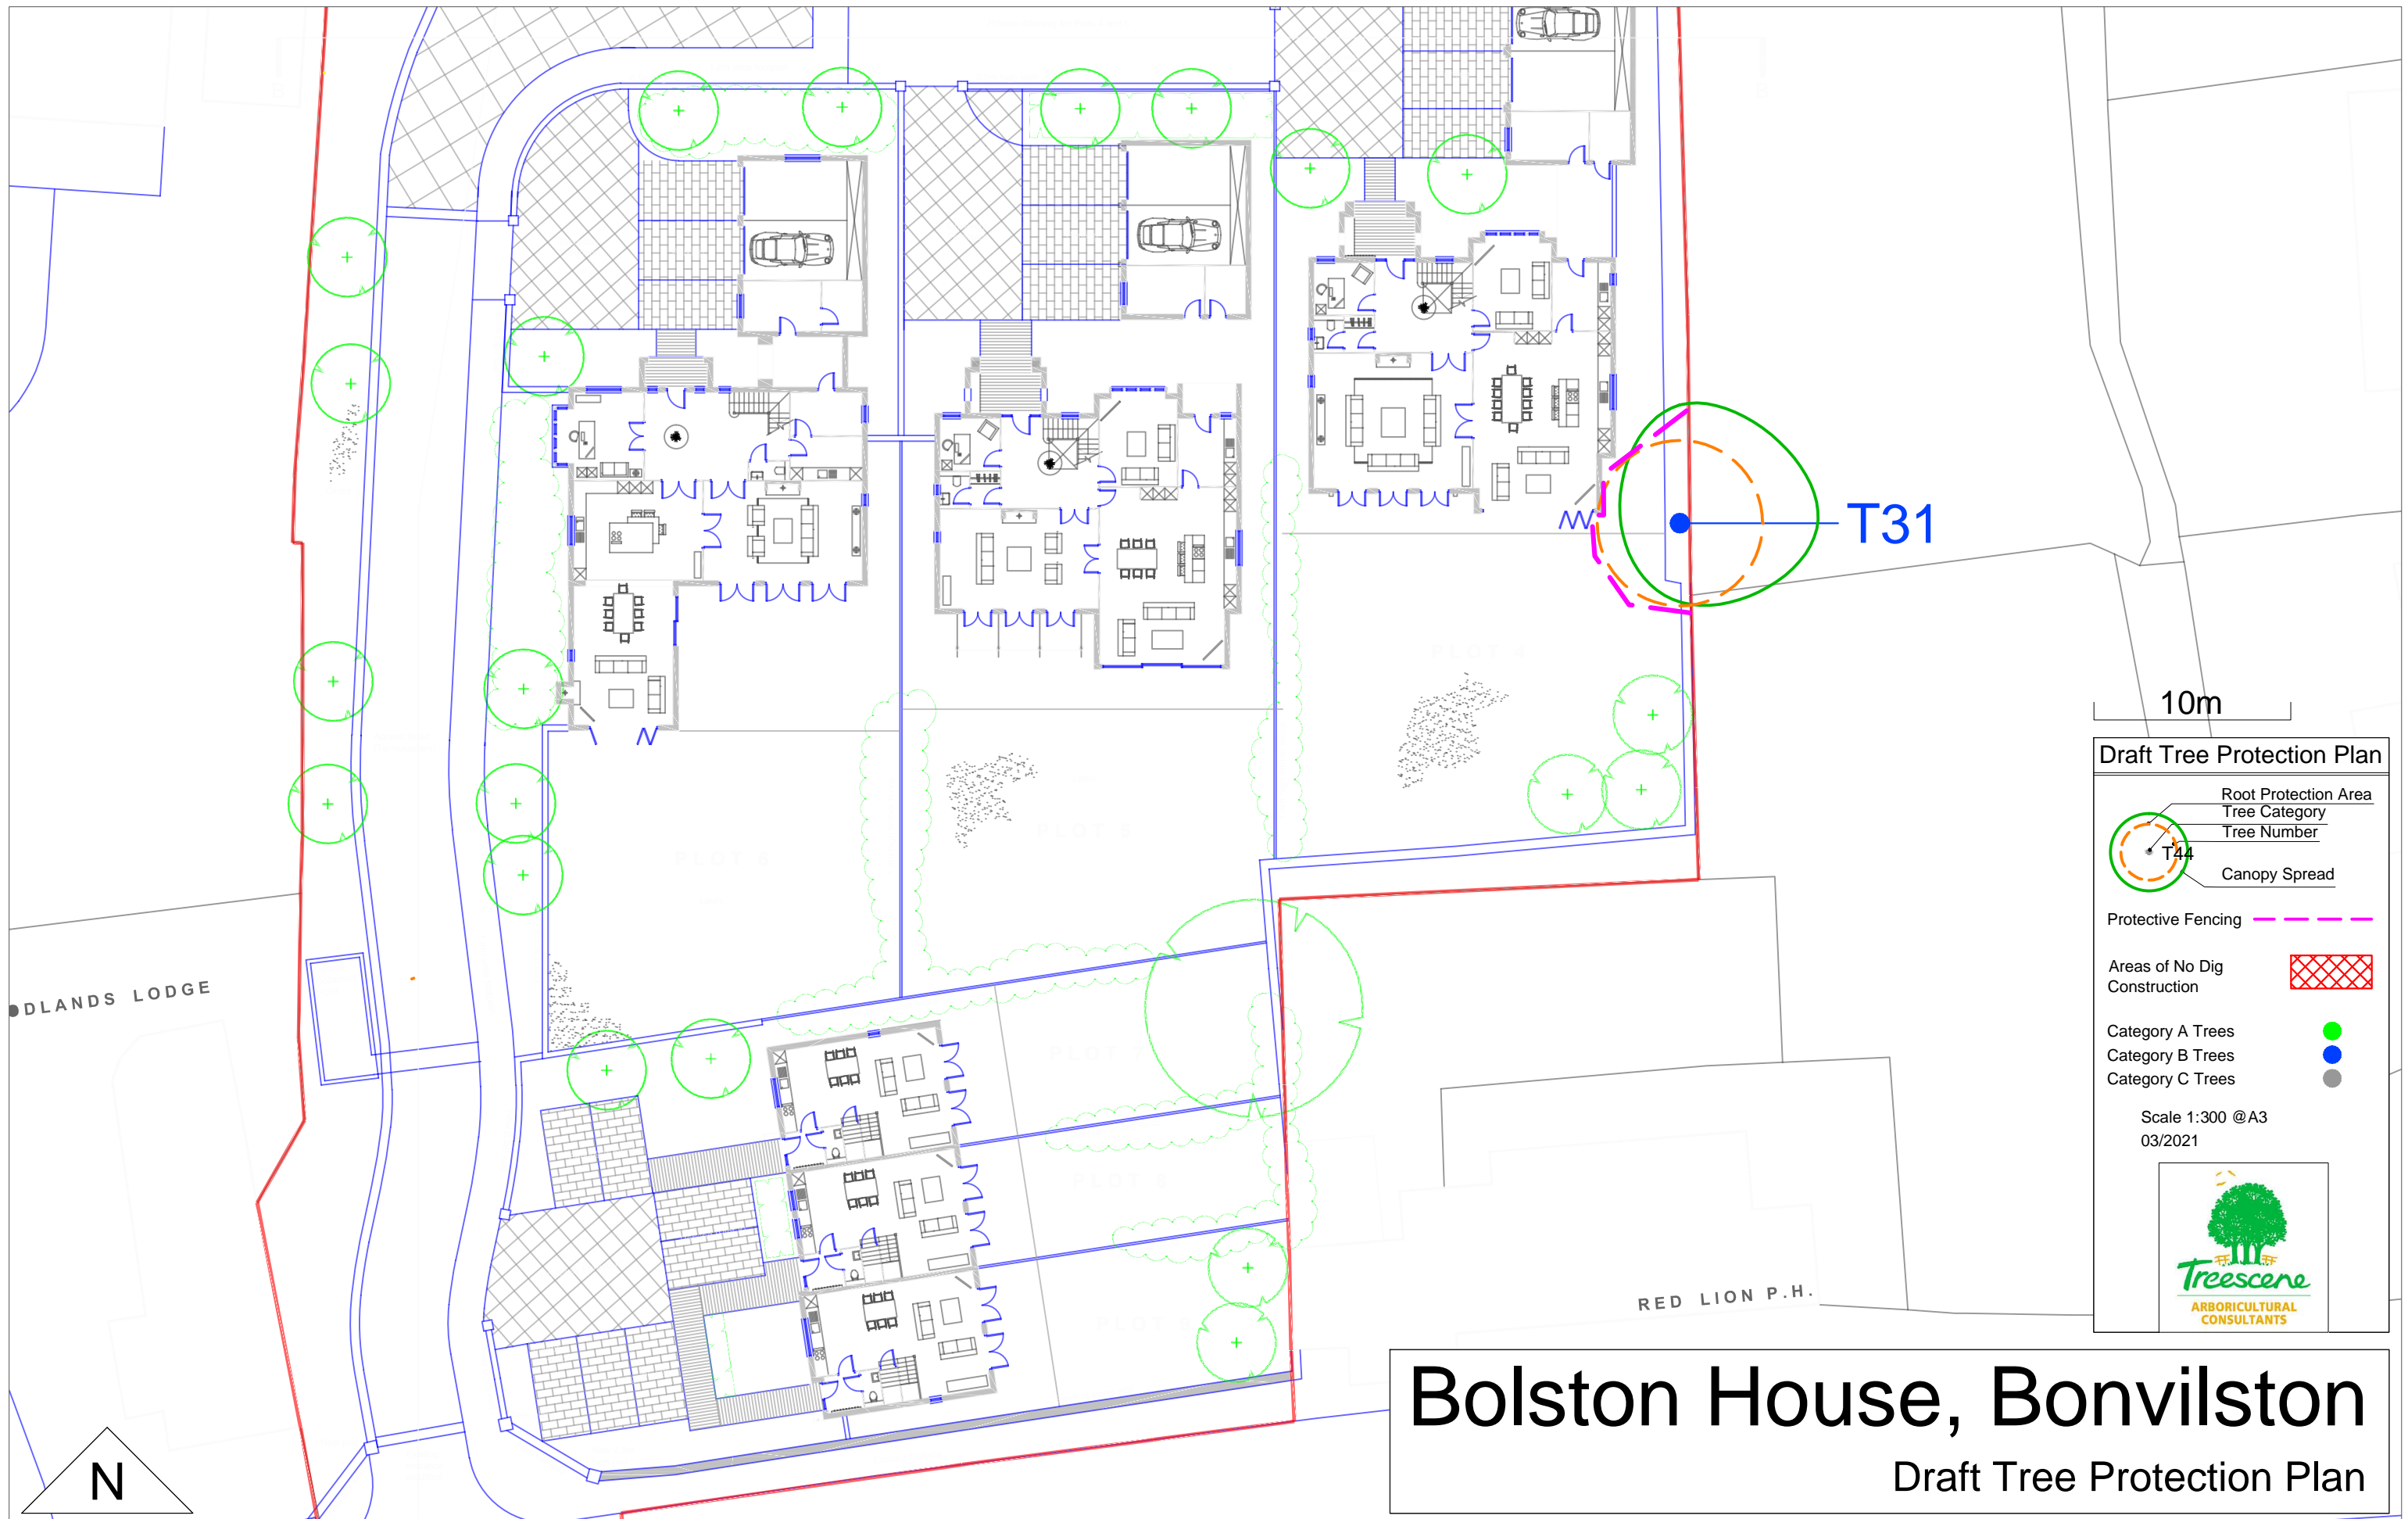

Bolston House, Bonvilston
Draft Tree Protection Plan

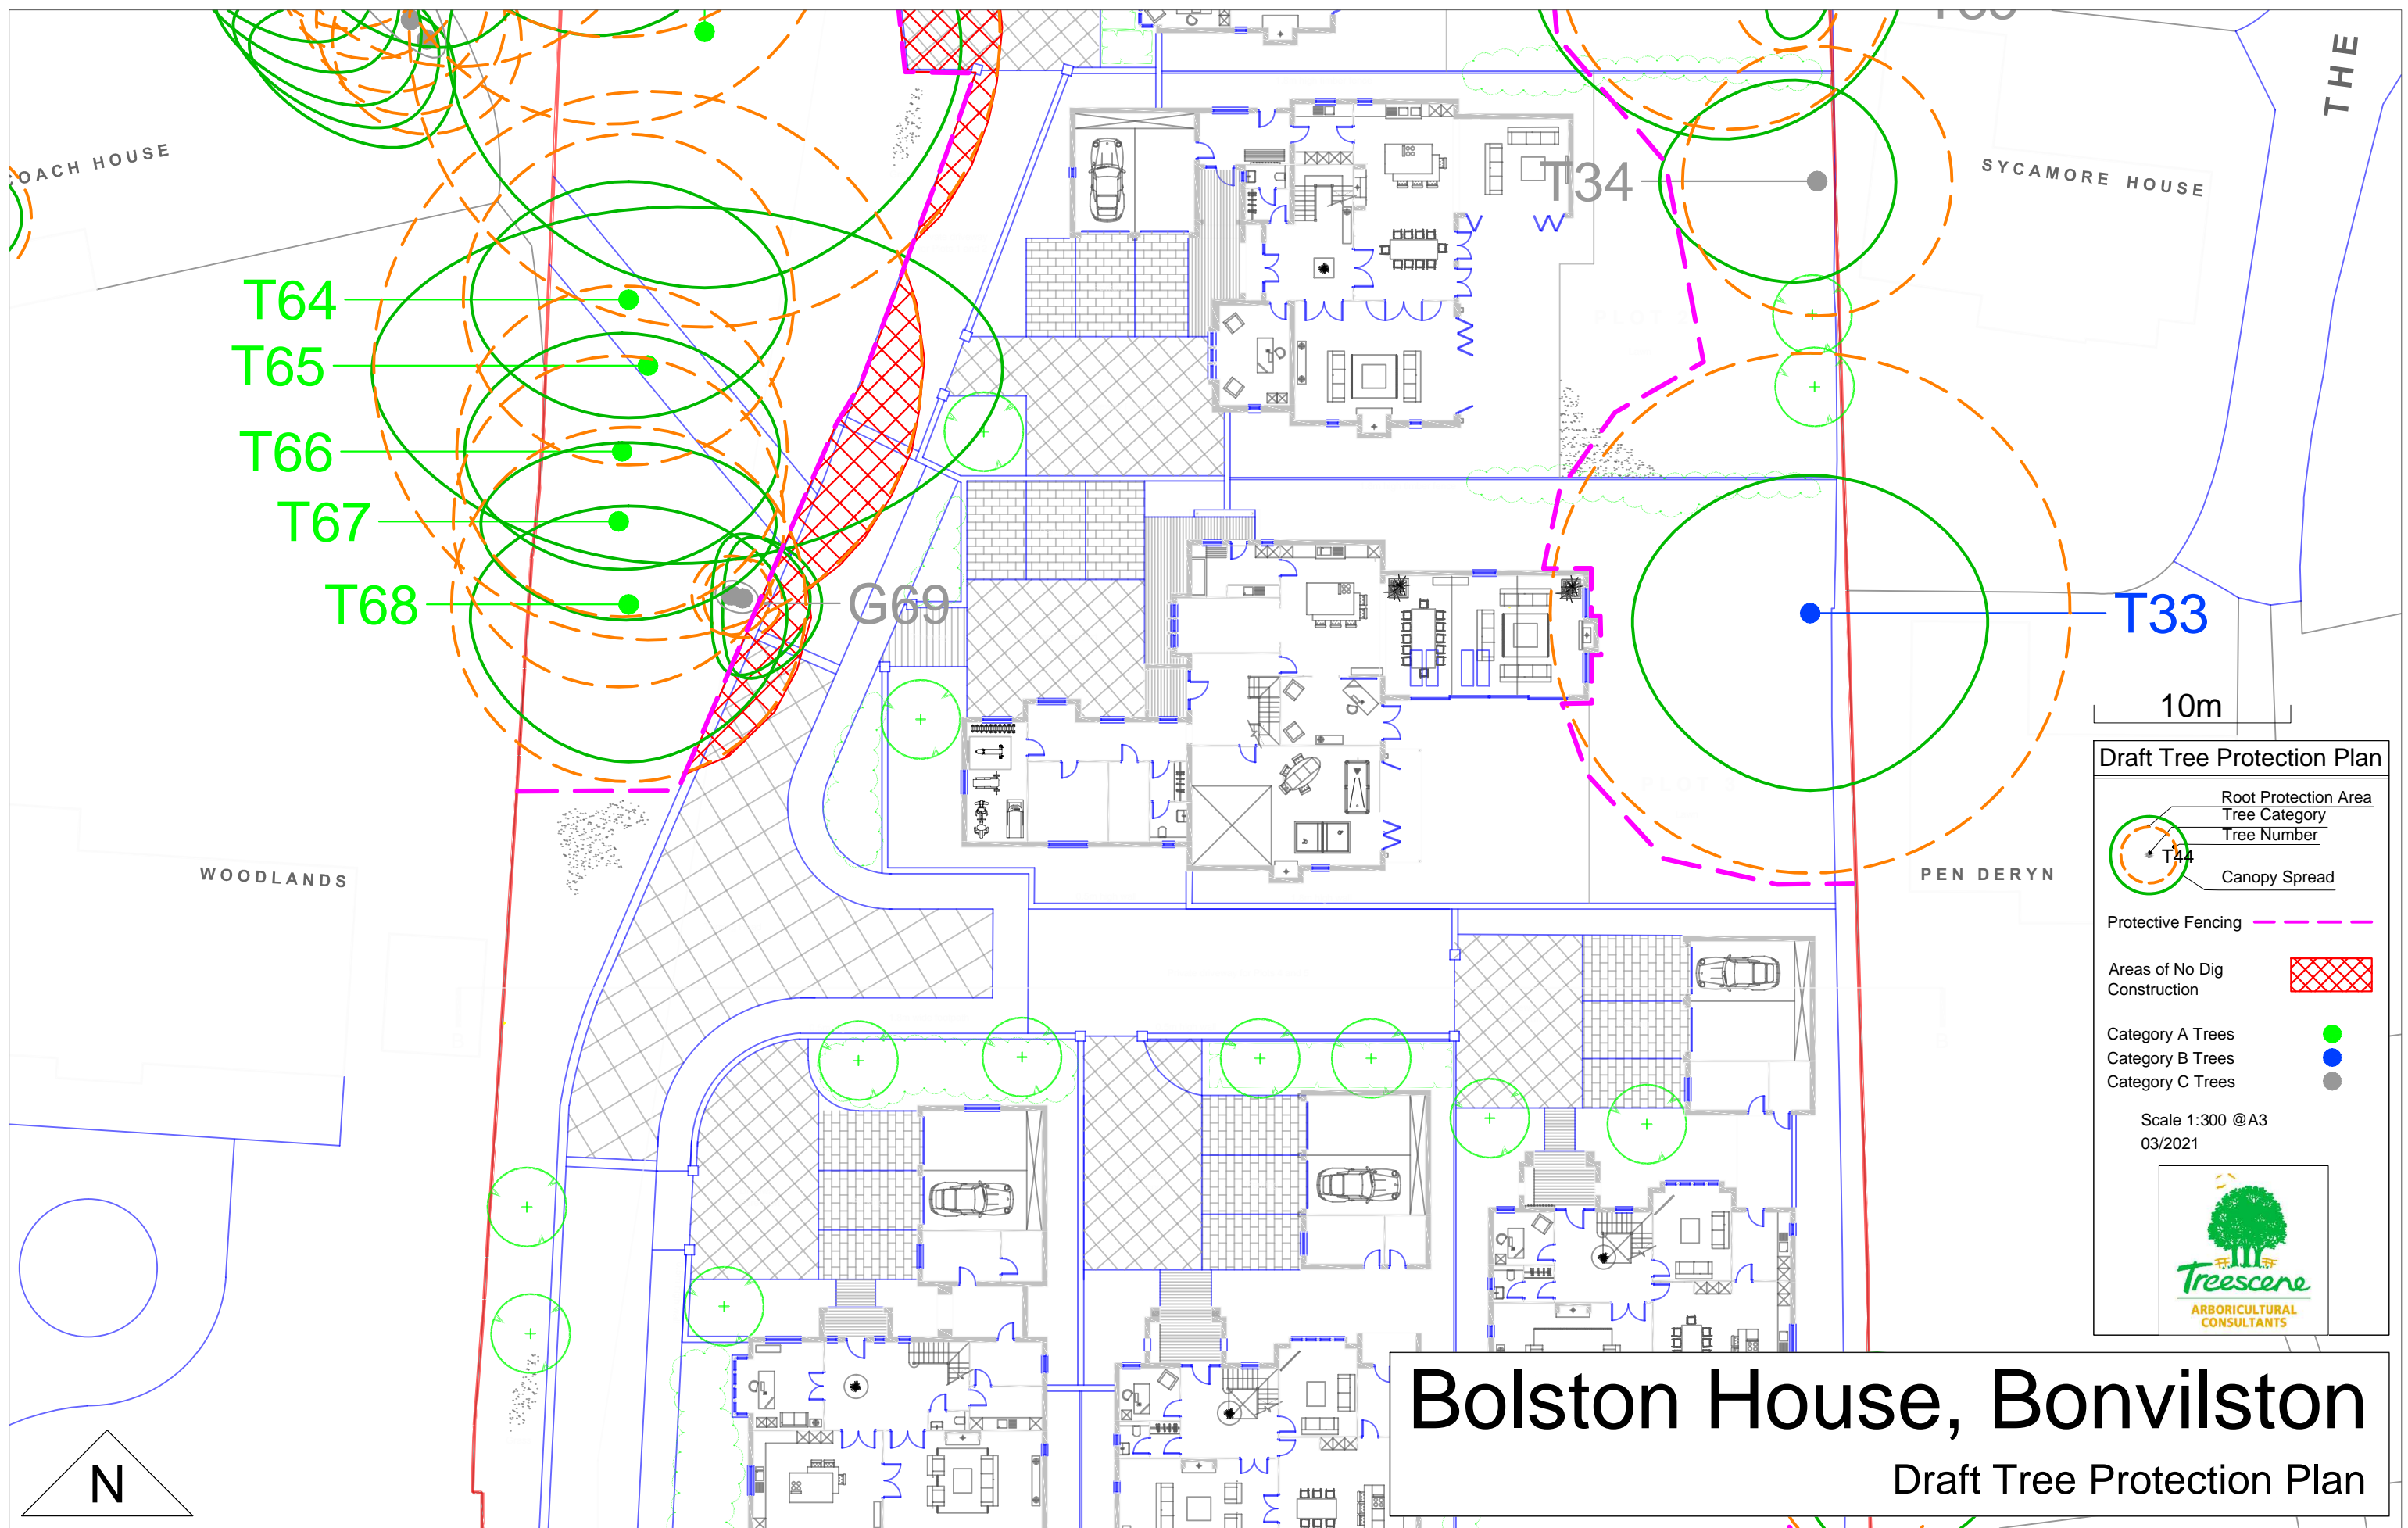

Draft Tree Protection Plan

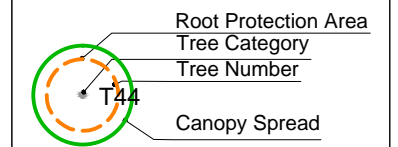

Scale 1:300 @A3
03/2021




Bolston House, Bonvilston

Draft Tree Protection Plan

Bolston House, Bonvilston

Draft Tree Protection Plan

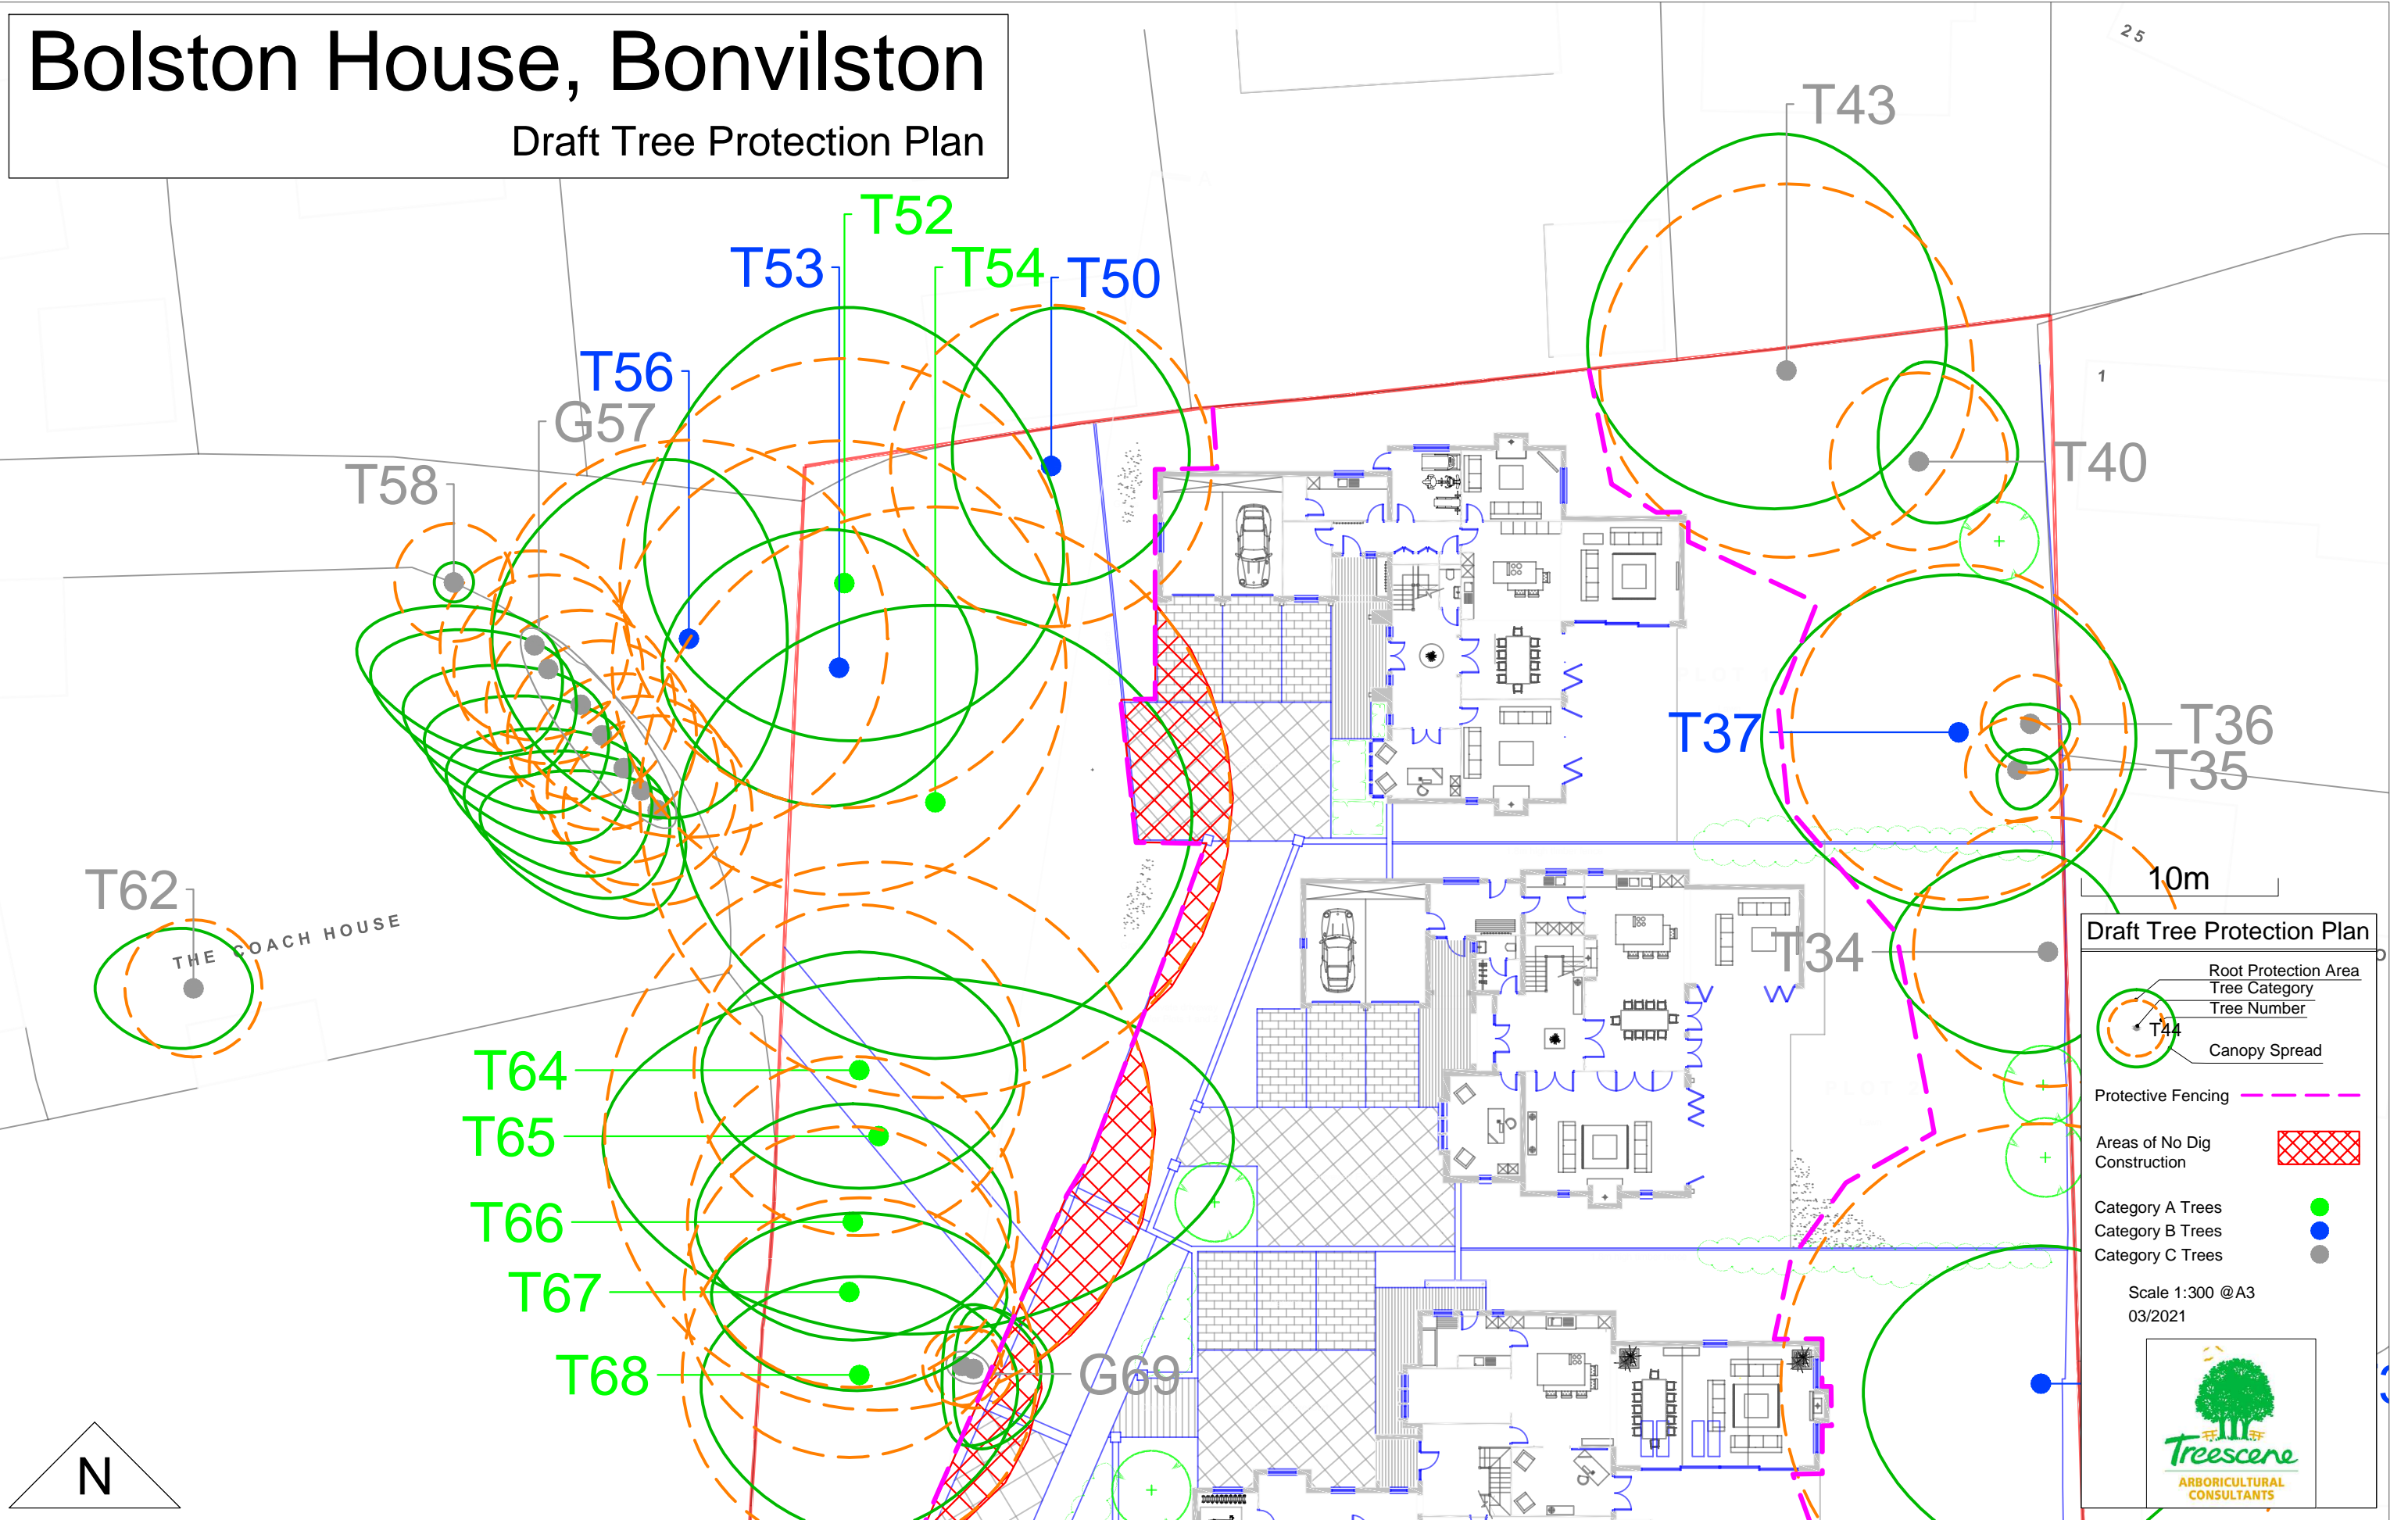

Draft Tree Protection Plan

- Root Protection Area
- Tree Category
- Tree Number
- Canopy Spread
- Protective Fencing
- Areas of No Dig Construction
- Category A Trees
- Category B Trees
- Category C Trees
- Scale 1:300 @A3
- 03/2021

