




# Bolston House, Bonvilston

## Arboricultural Impact Assessment

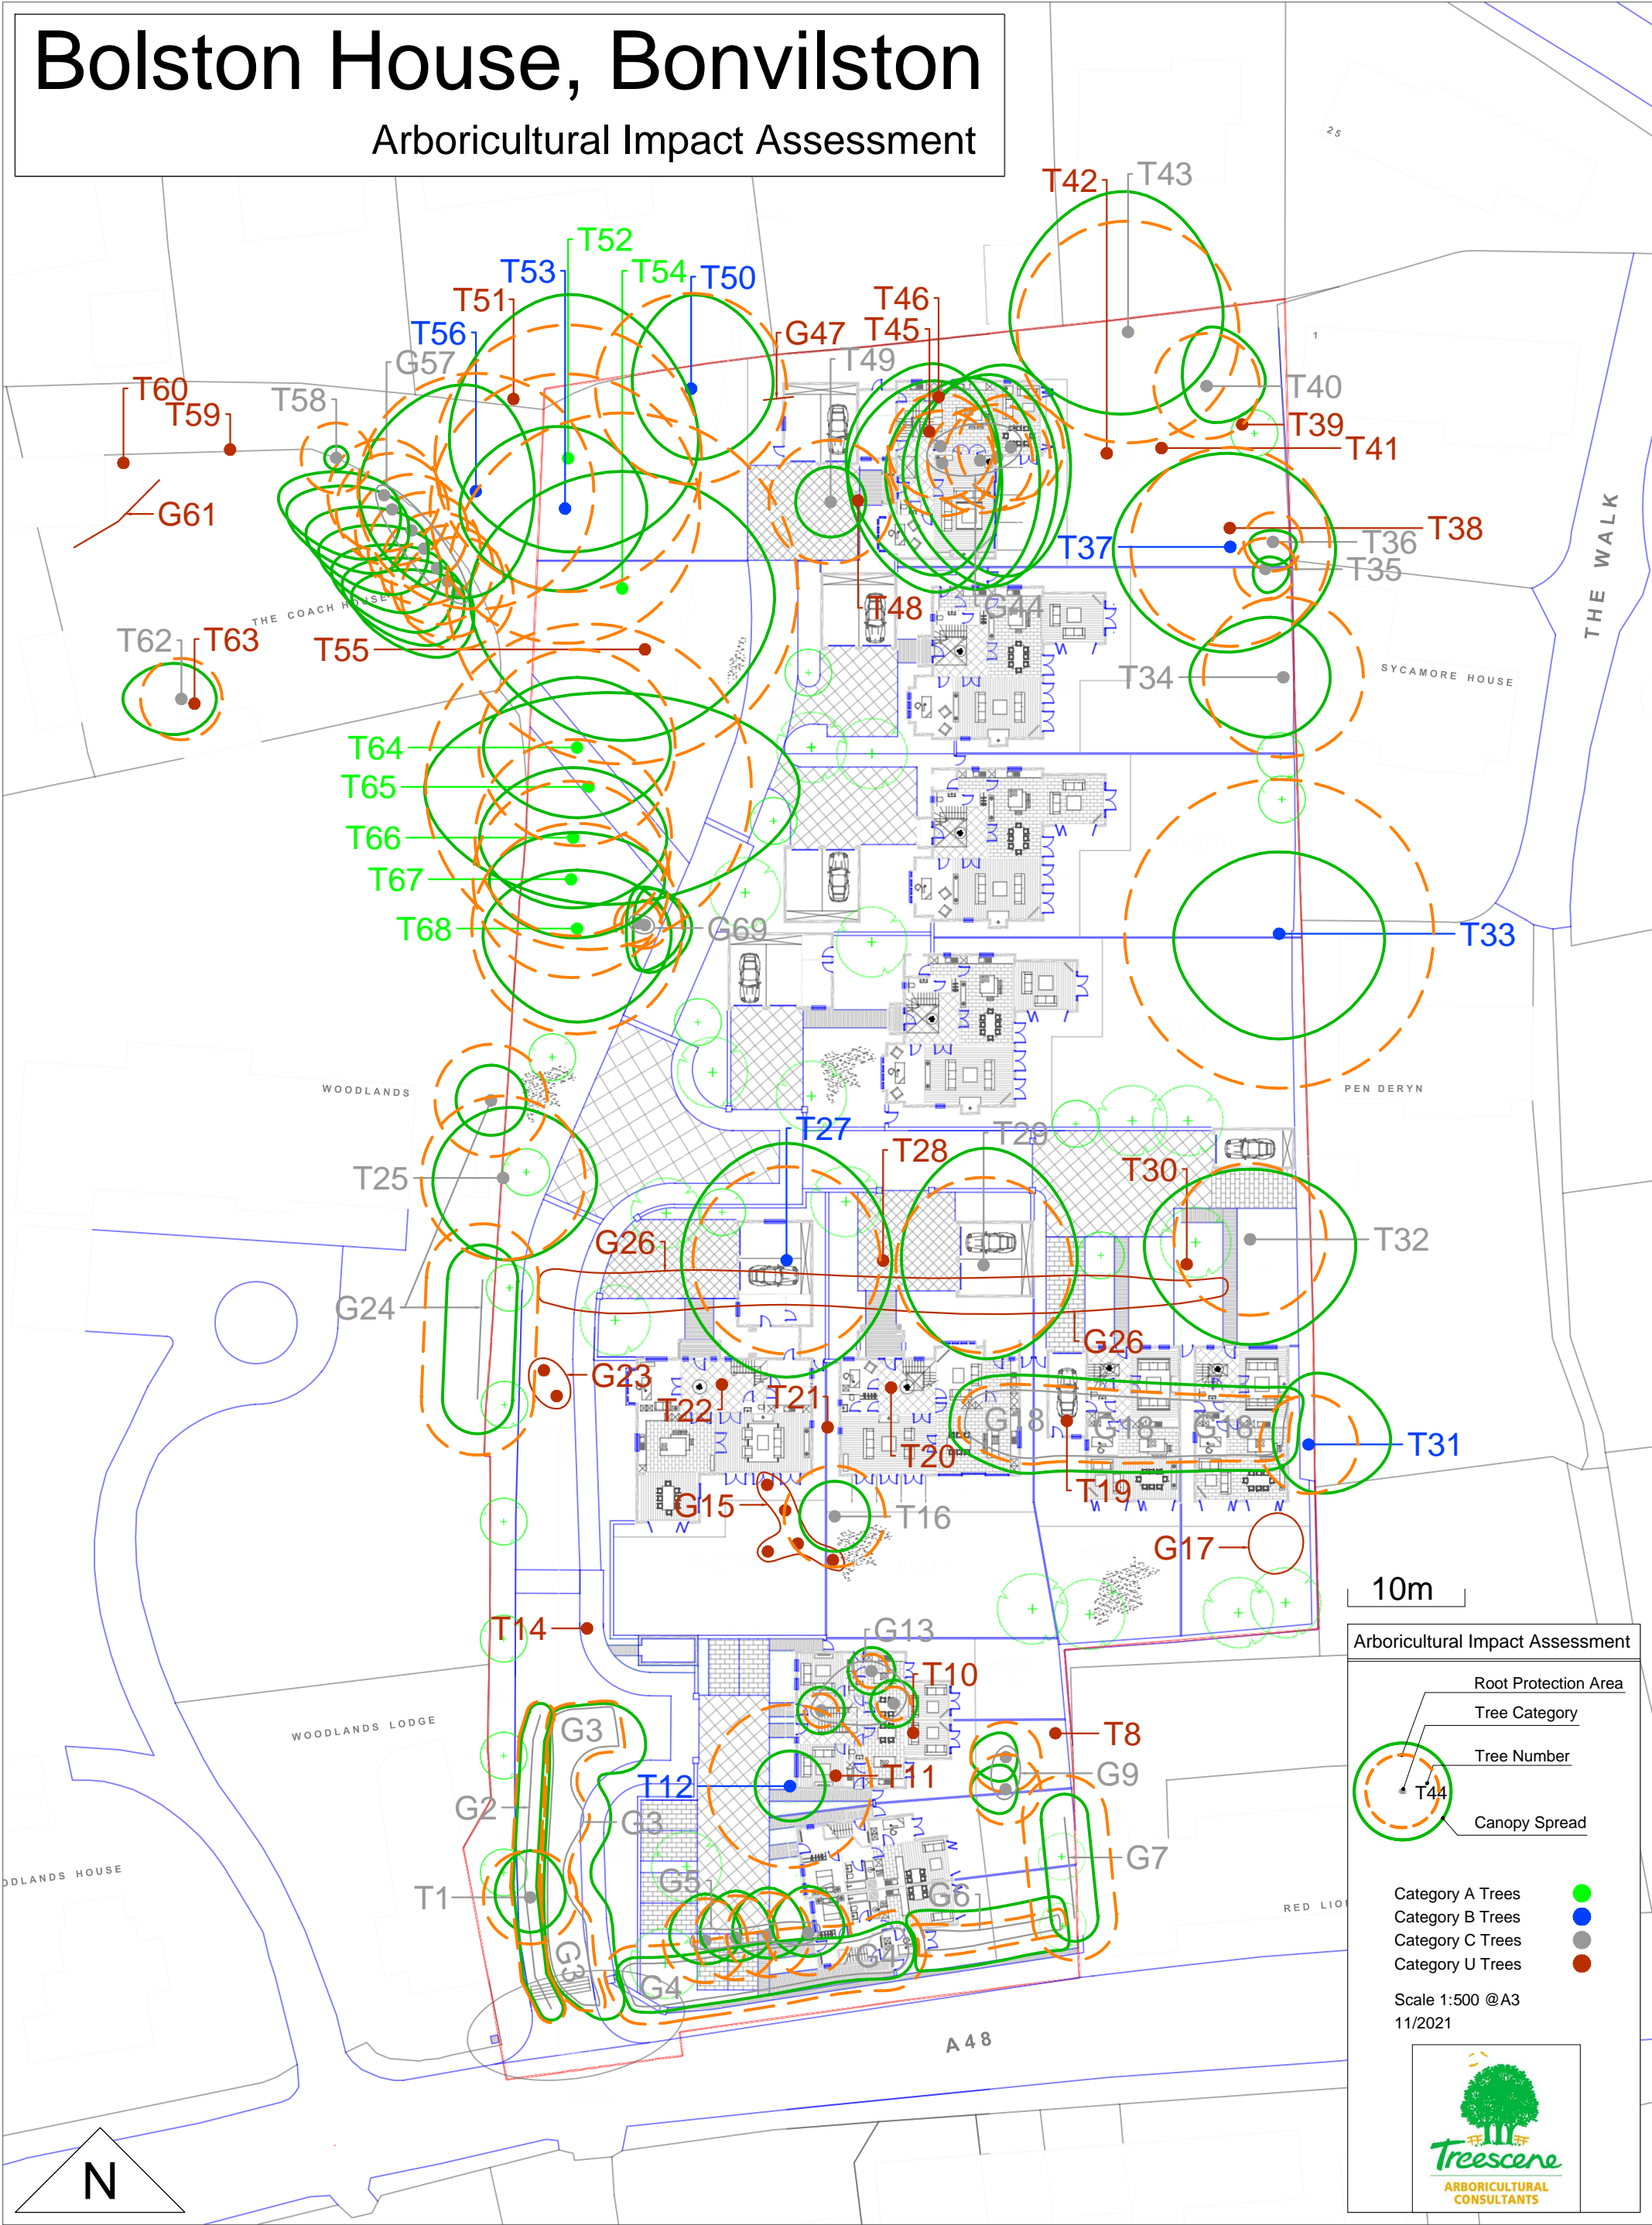

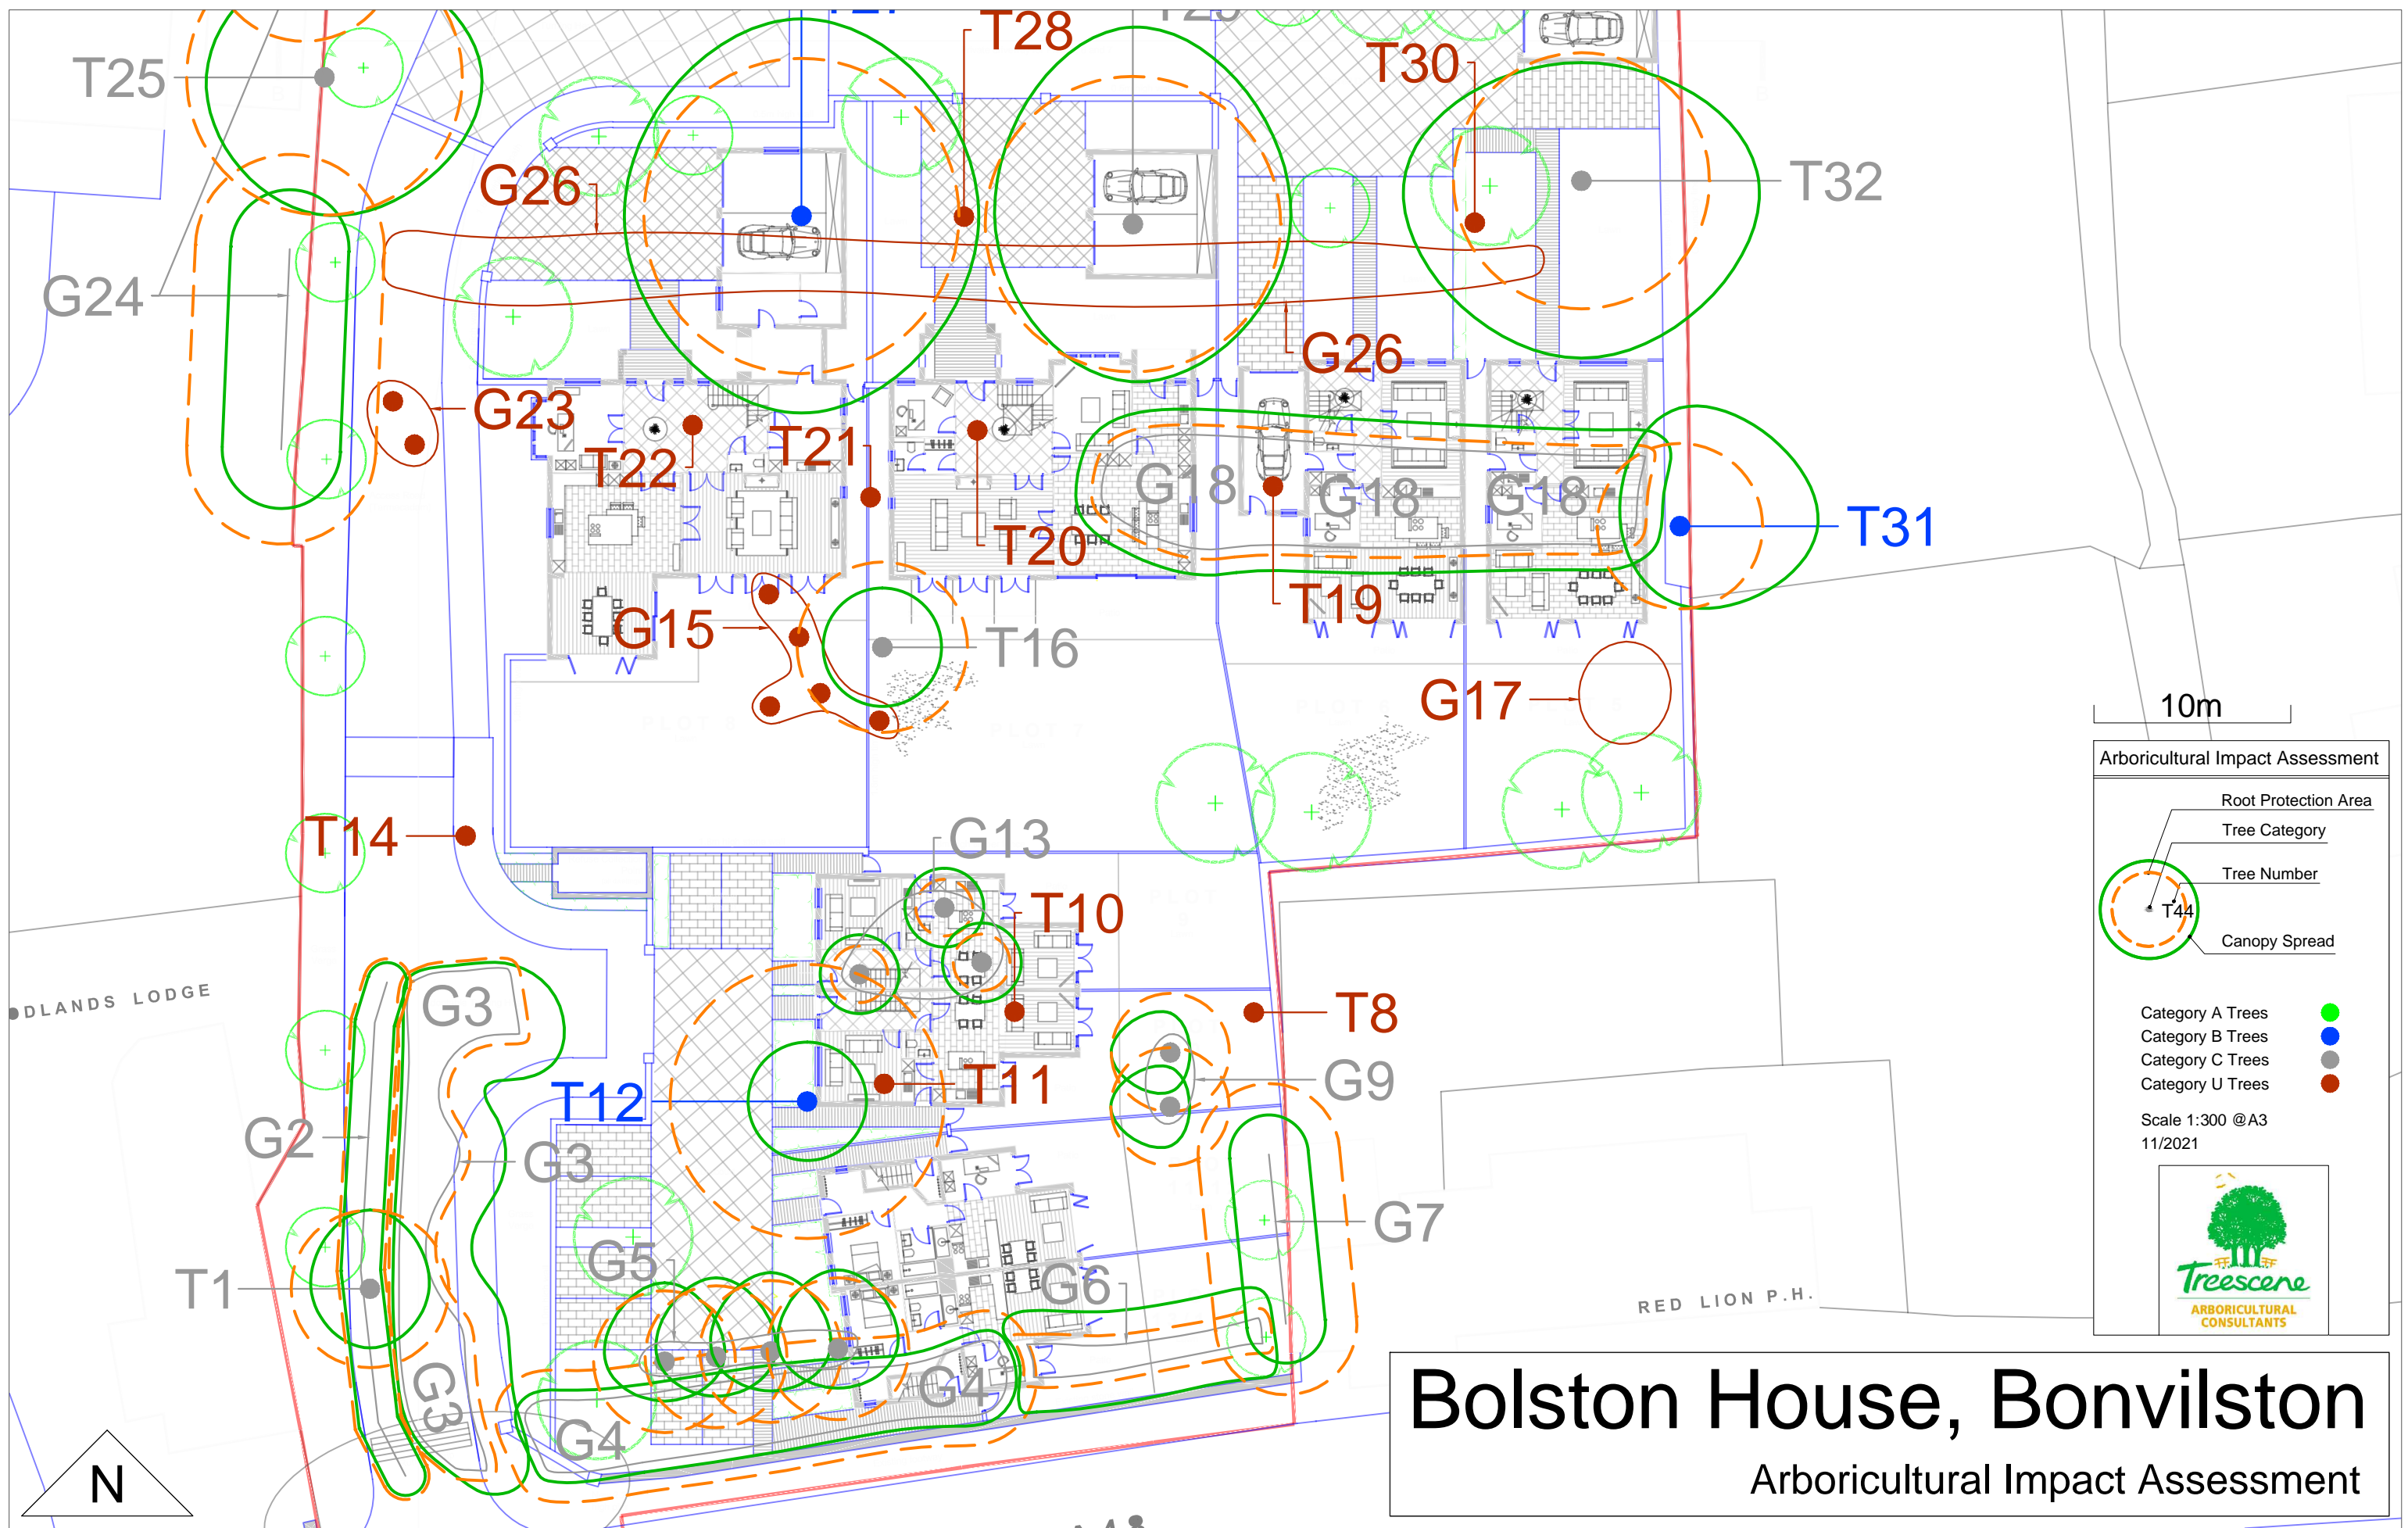

Arboricultural Impact Assessment

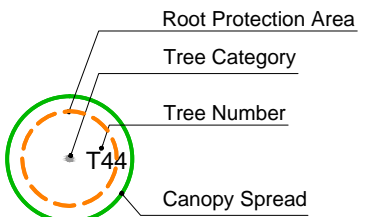

- Category A Trees
- Category B Trees
- Category C Trees
- Category U Trees


Scale 1:300 @A3  
11/2021




# Bolston House, Bonvilston

Arboricultural Impact Assessment



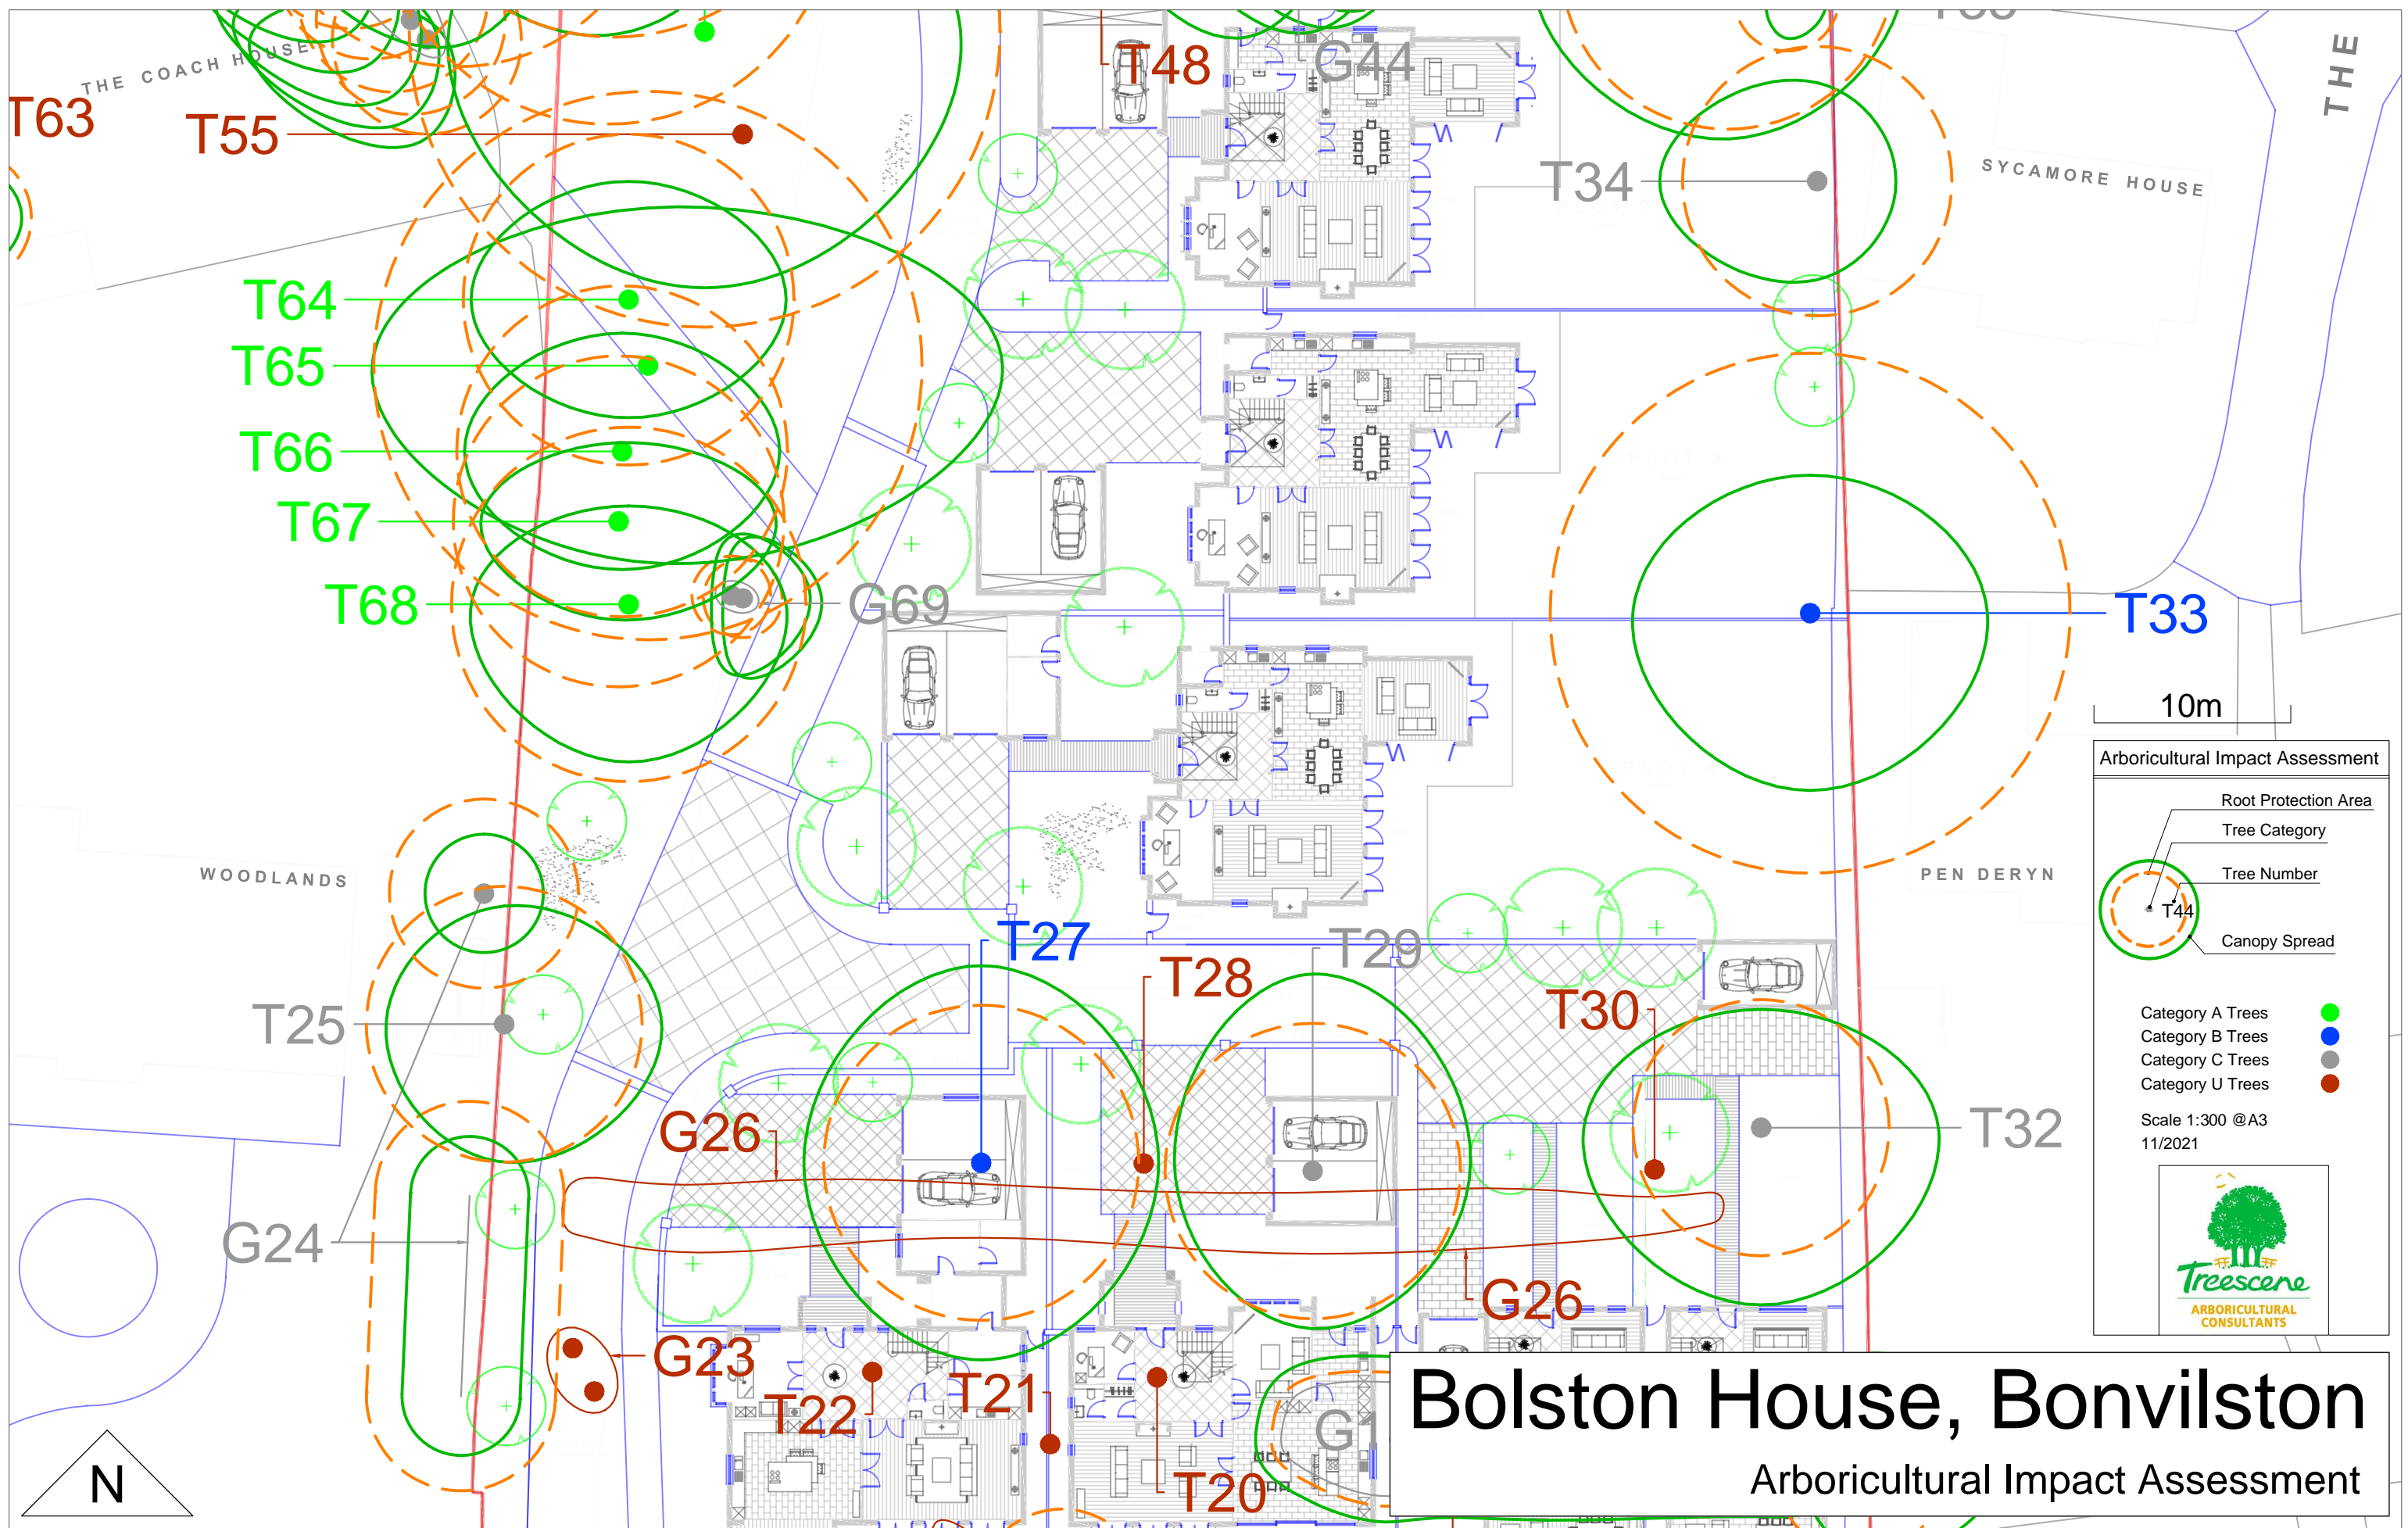


Arboricultural Impact Assessment

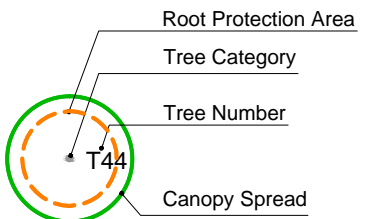

- Category A Trees
- Category B Trees
- Category C Trees
- Category U Trees

Scale 1:300 @A3  
11/2021

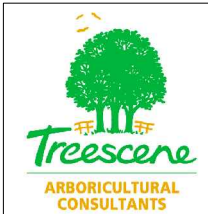

# Bolston House, Bonvilston

Arboricultural Impact Assessment

# Arboricultural Impact Assessment

