


Notes  
 Check all dimensions on site. Do not scale from this drawing  
 Report any discrepancies and omissions to HLM Architects  
 This Drawing is Copyright ©

By Department Legend

- Administration
- Circulation
- Halls/Dining
- Kitchen
- Lifts
- Plant
- Storage
- Teaching
- WCs/Changing

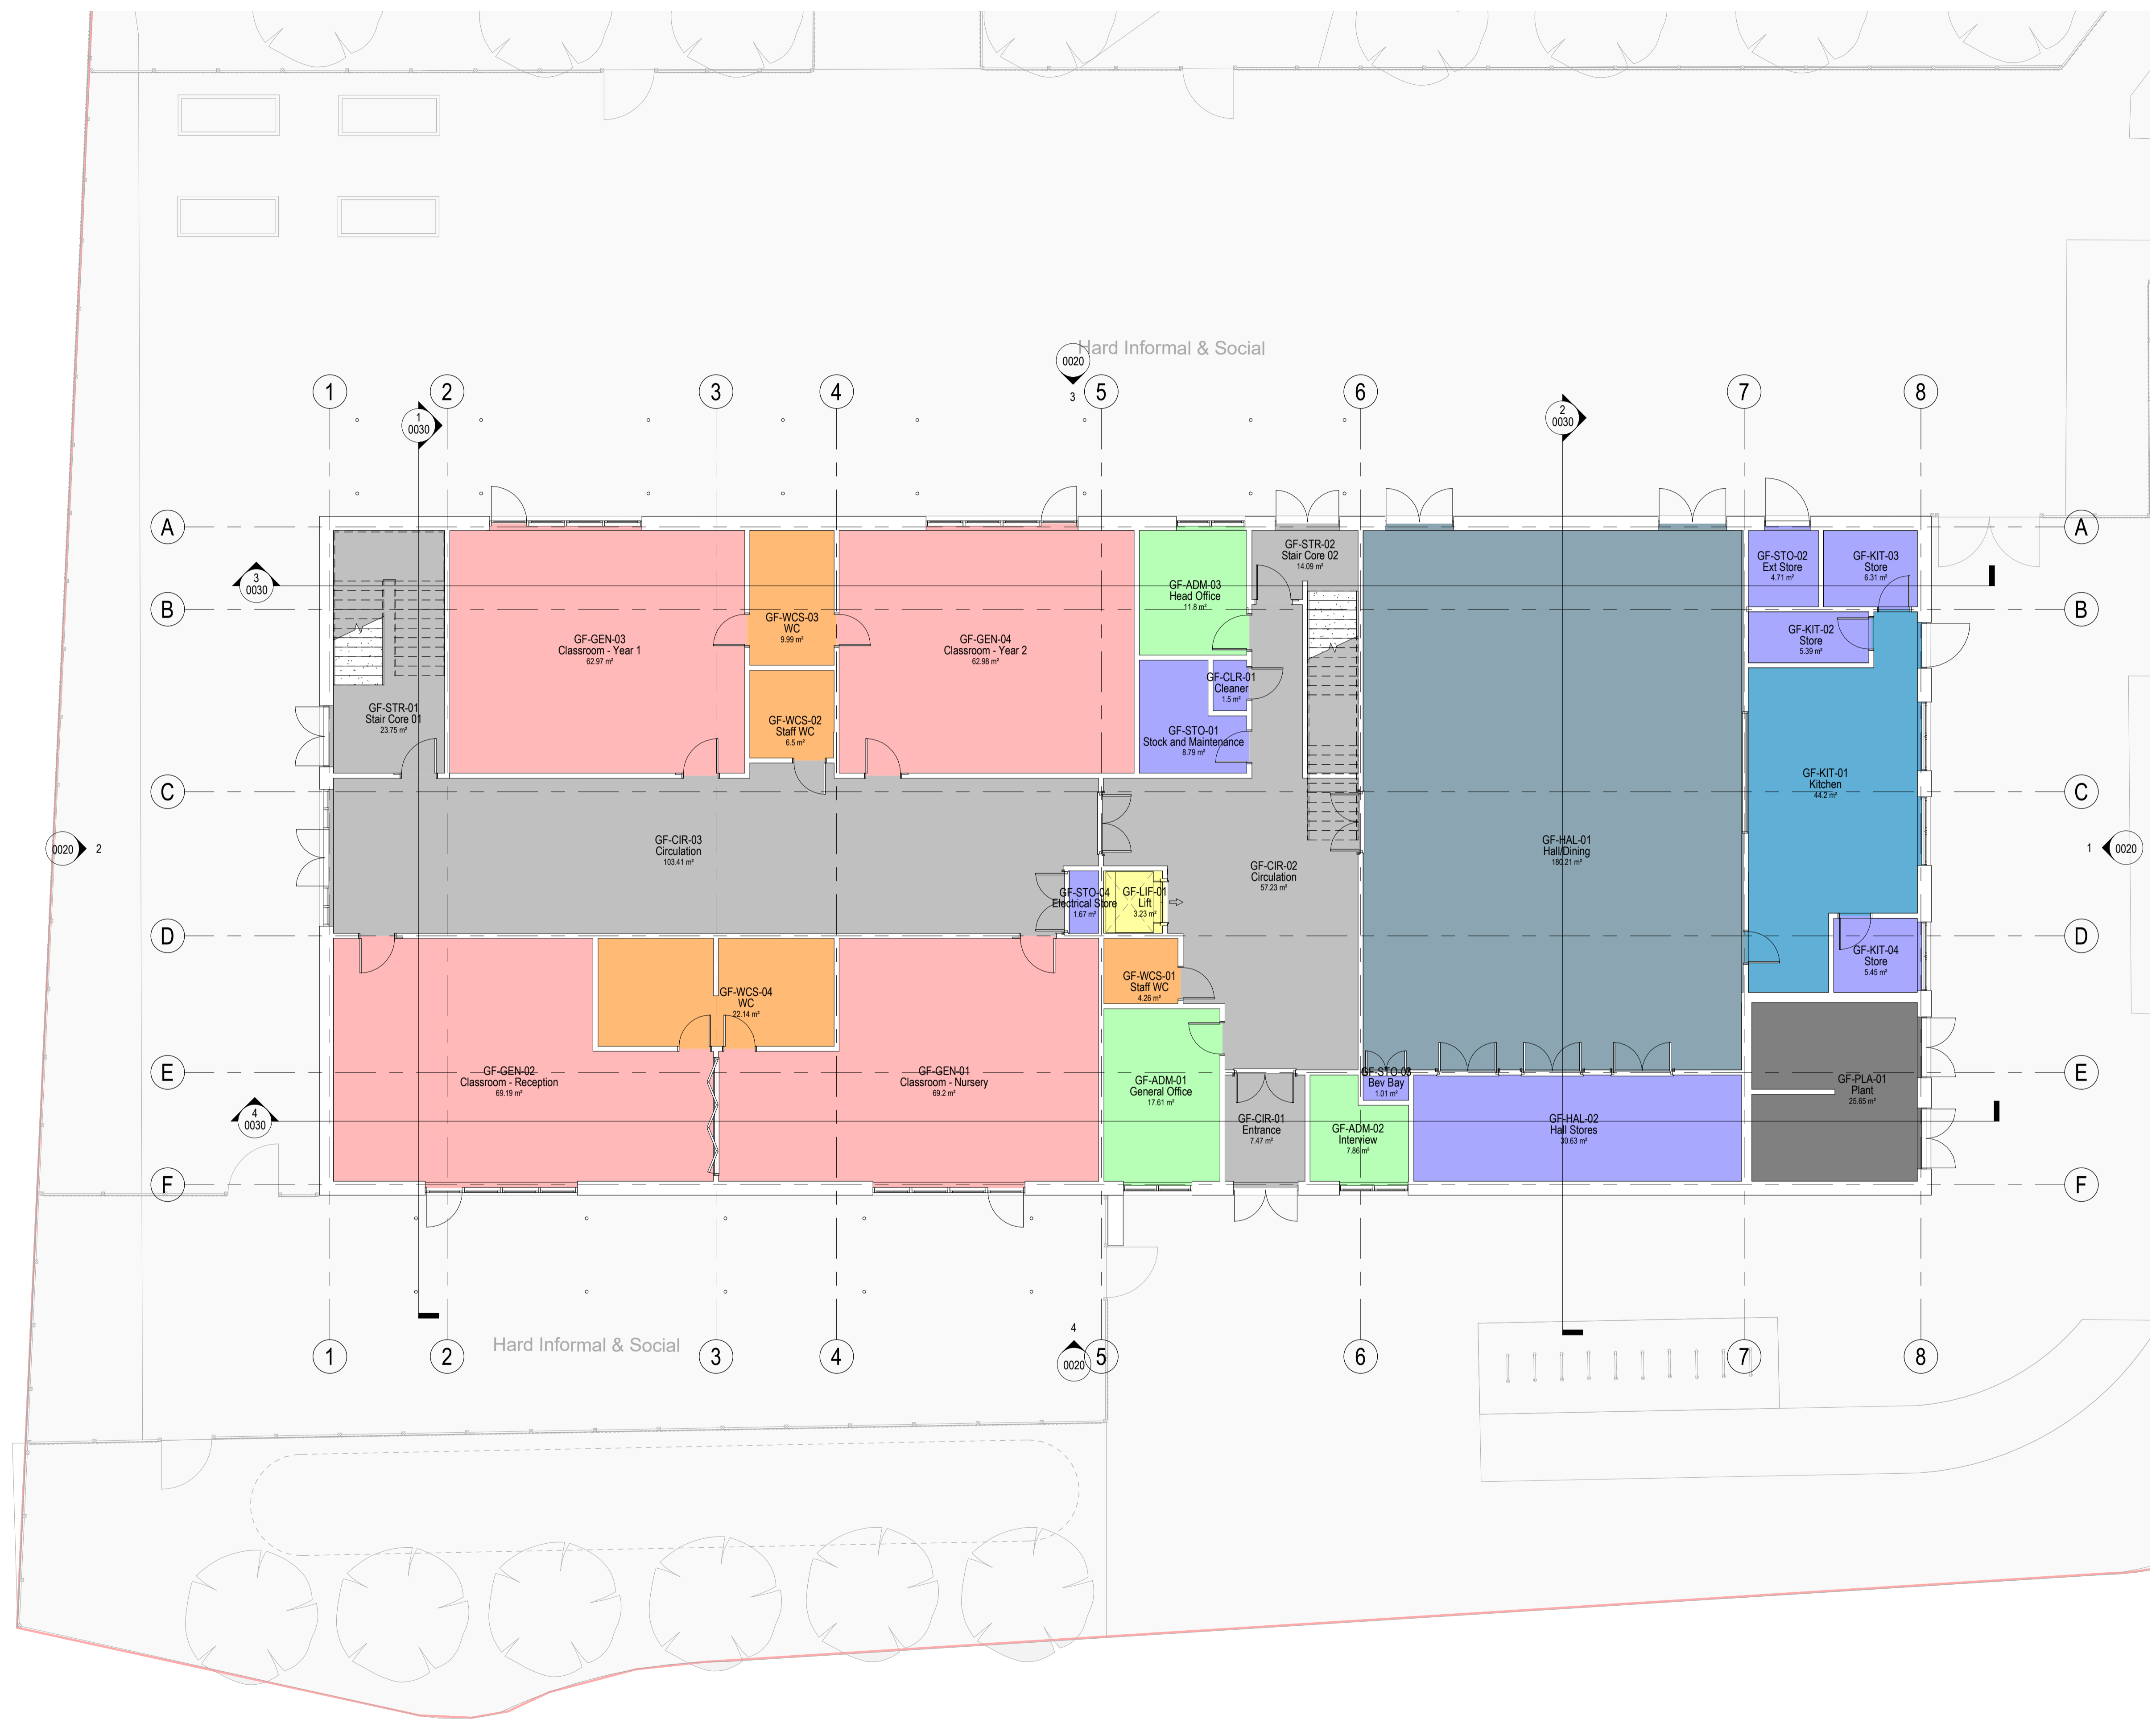

P01	Pre-Application Consultation Issue	21/05/2021	HLM
Rev	Description	Date	By
			Suitability
Project	S0 WORK IN PROGRESS		

**15-1194-01**  
**COWBRIDGE PRIMARY**  
**SCHOOL**

Client



Title  
**Proposed Ground Floor**  
**Department Plan**

Drawing No.	Revision
26Z003-HLM-01-00-DR-A-0010	P01

Scale	Drawn
1 : 100 @A1	JA
Date	Checked
May 2021	ELH



© HLMArchitects  
 4th Floor  
 Greyfriars House  
 Greyfriars Road  
 Cardiff CF10 3AL

www.hlmarchitects.com  
 T. +44 (0) 292 039 6070  
 F. +44 (0) 114 263 9650  
 cardiff@hlmarchitects.com

00 - Ground Floor Department Plan  
 Scale: 1 : 100

