


Notes  
Check all dimensions on site. Do not scale from this drawing  
Report any discrepancies and omissions to HLM Architects  
This Drawing is Copyright ©

By Department Legend

- Administration
- Circulation
- Halls/Dining
- Lifts
- Storage
- Teaching
- WCs/Changing

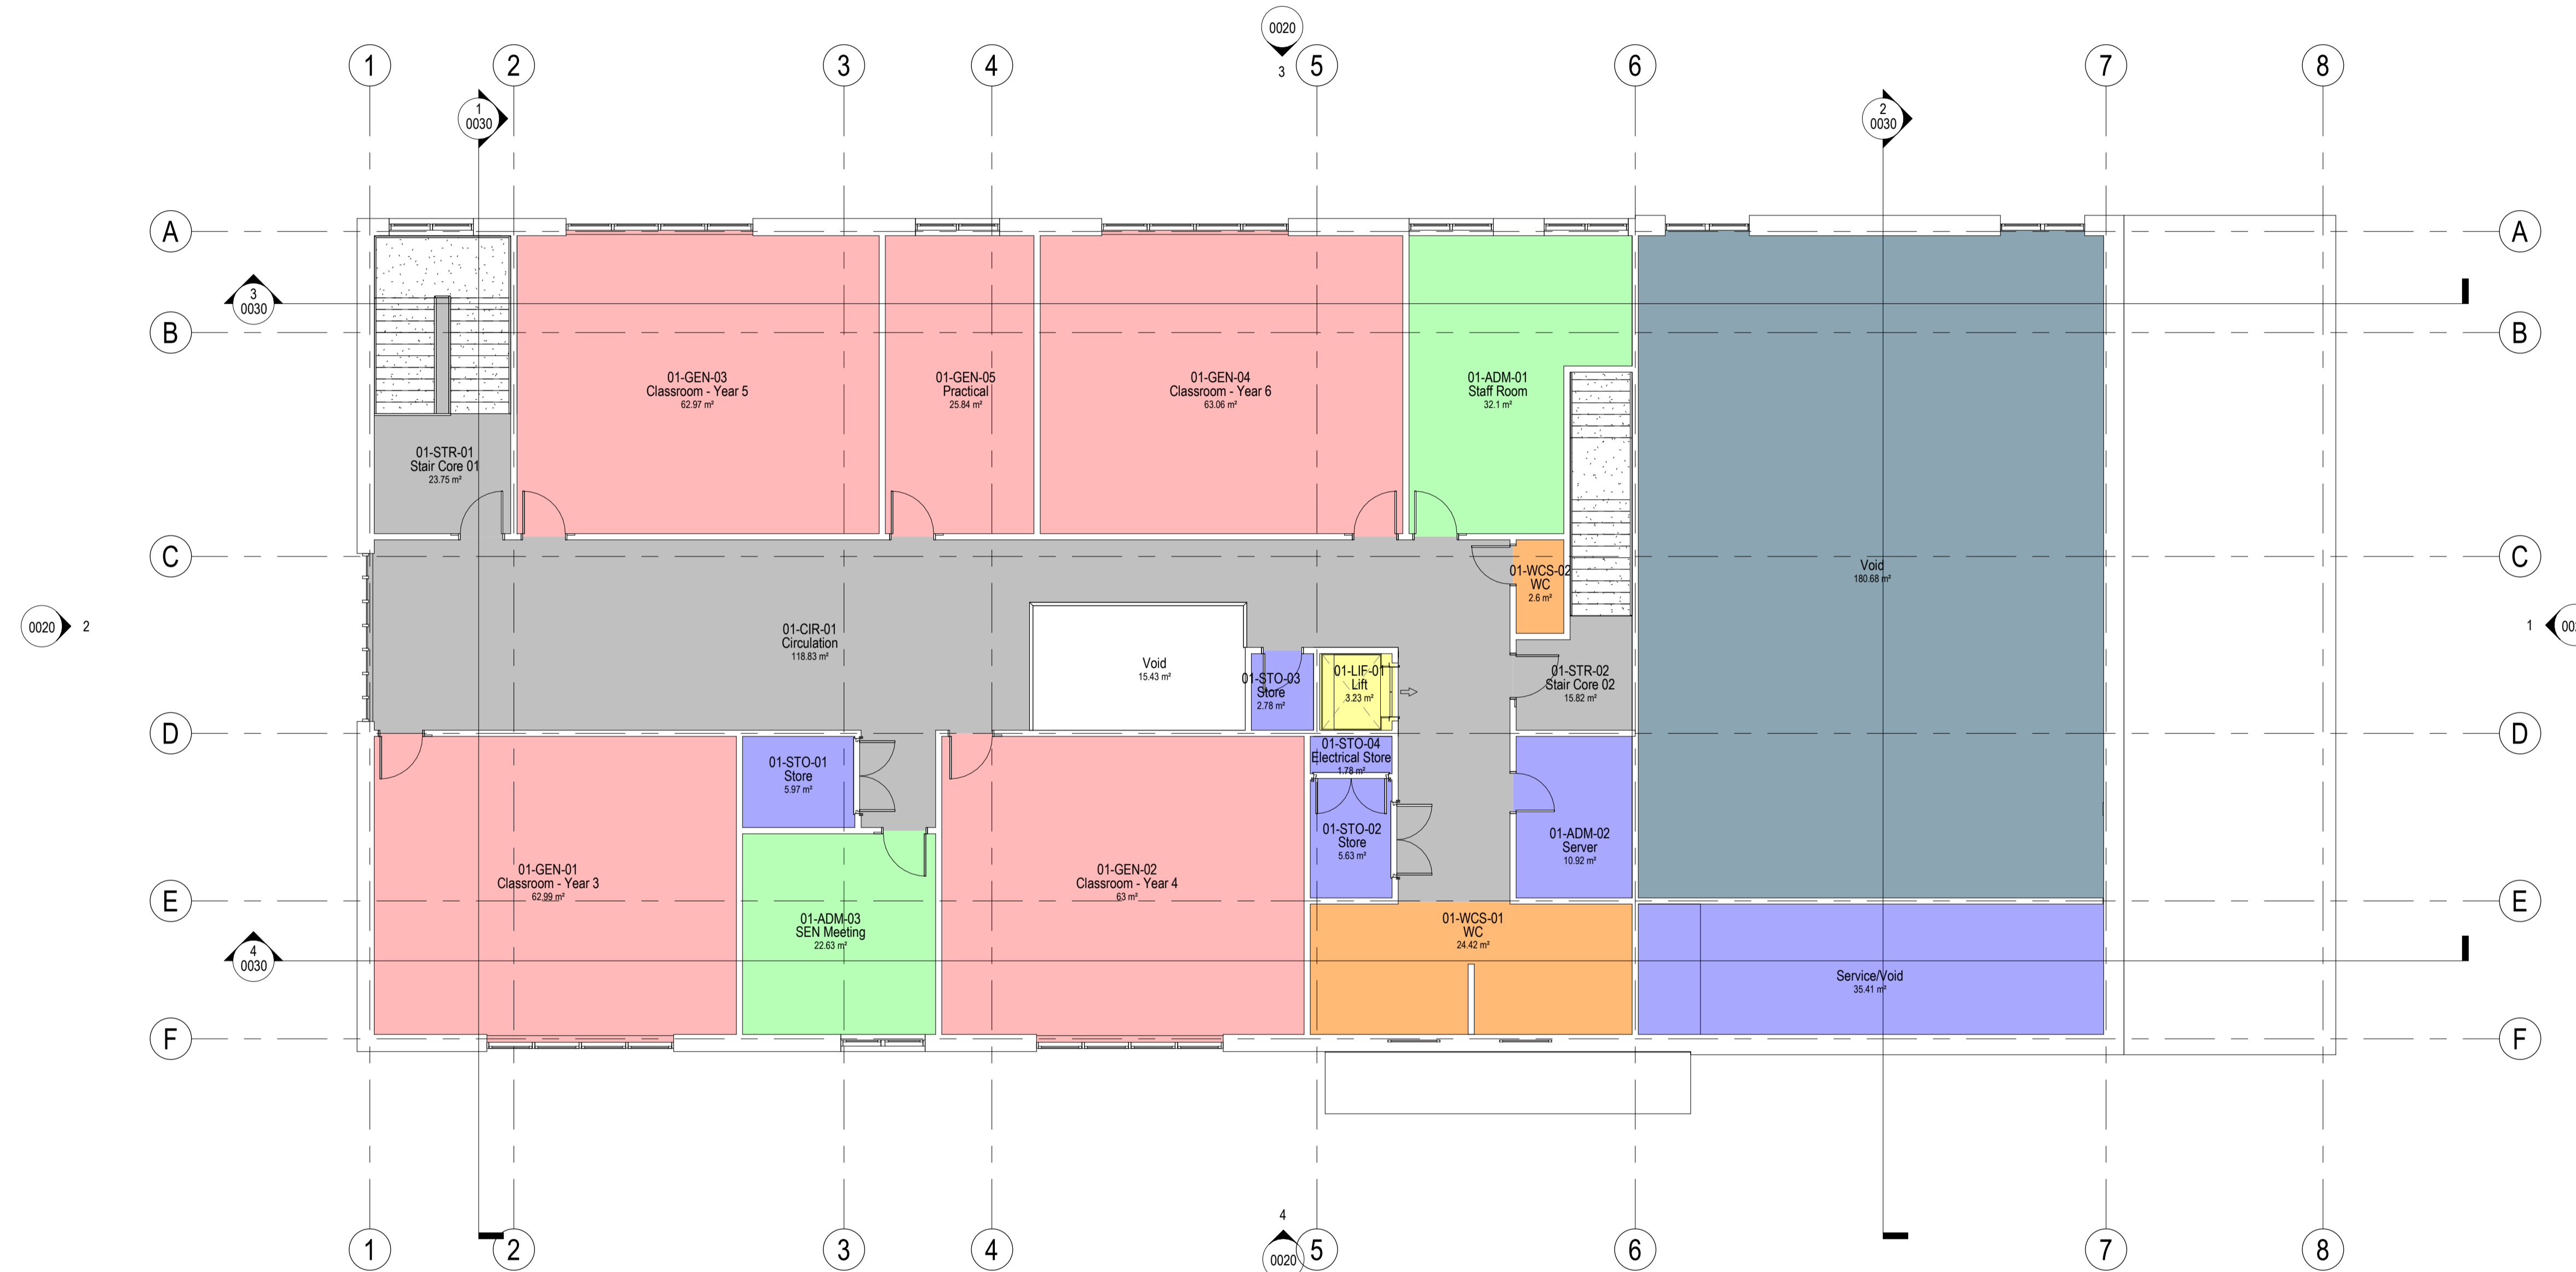

01 - First Floor Department Plan  
Scale: 1 : 100



P01 Pre-Application Consultation Issue 21/05/2021 HLM

Rev	Description	Date	By
	Revisions		Suitability

Project

**15-1194-01  
COWBRIDGE PRIMARY  
SCHOOL**

Client



Title

**Proposed First Floor  
Department Plan**

Drawing No. Revision

26Z003-HLM-01-01-DR-A-0011 P01

Scale Drawn

1 : 100 @A1 JA

Date Checked

May 2021 ELH



© HLM Architects  
4th Floor  
Greyfriars House  
Greyfriars Road  
Cardiff CF10 3AL  
www.hlmarchitects.com  
T. +44 (0) 292 039 6070  
F. +44 (0) 114 263 9650  
cardiff@hlmarchitects.com