


North

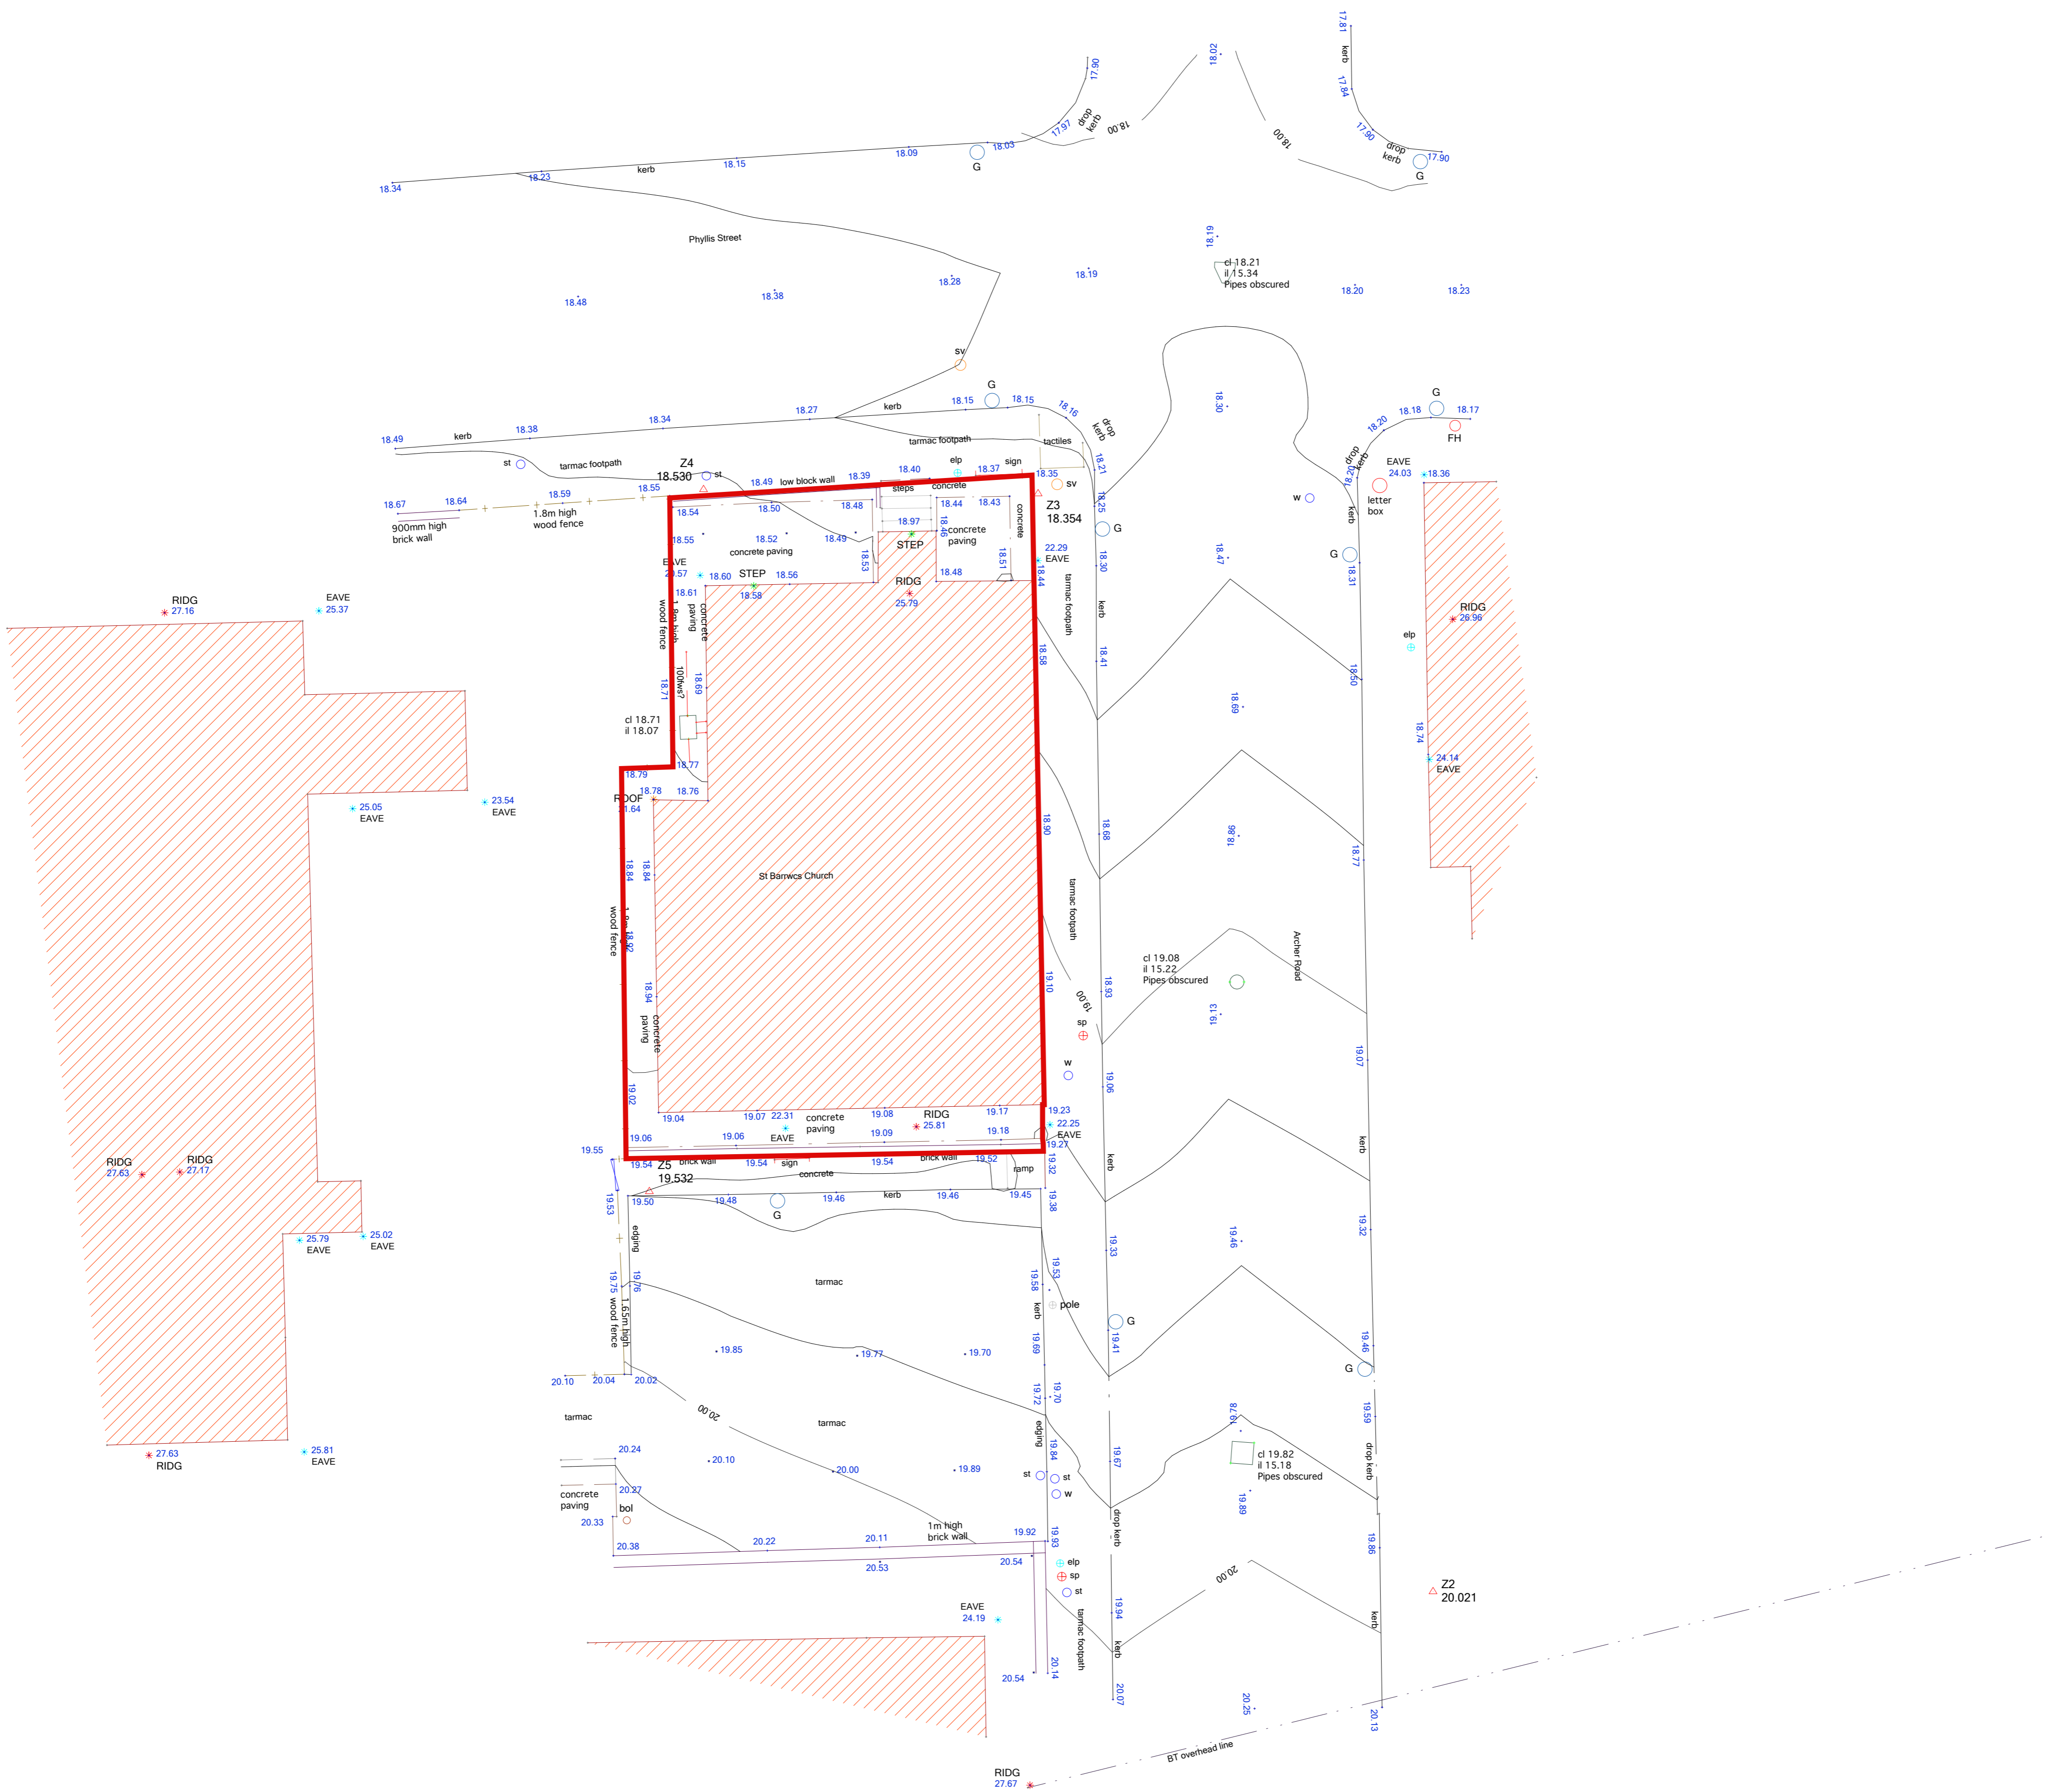

Rev	Date	Action

This drawing is copyright.
Dimensions to be checked on site
and any discrepancies reported to
the Architect immediately.
Do not scale, use figured dimensions
only.

cfw
ARCHITECTS
Newydd Housing
St Barnwics Church Barry
Survey
1:100 @ A1
2118 - 001

survey

