




PROJECT
**LLANMAES VILLAGE
FLOOD ALLEVIATION
SCHEME**





CLIENT
VALE OF GLAMORGAN COUNCIL




CONSULTANT
AECOM
1 CALLAGHAN SQUARE
CARDIFF
CF10 5BT
TEL: (029) 20674600
FAX: (029) 20674699

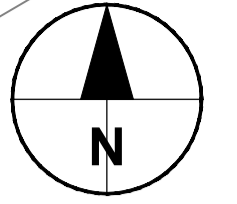

Project Management Initials: Designer: KP Checked: ATZ Approved: RM
 File: F:\PROJECT\HIGHWAYS - LLANMAES FLOOD ALLEVIATION SCHEMES\0_CADD\5.3_DRAWINGS\SERIES 0100 - PRELIM\30 0110 CROSS SECTIONS\60160078-ACM-SHT-30-0150-CT-0201-0206.DWG
 Last saved by: RHYSDAVIES2(2021-03-02) Last Plotted: 2021-07-09
 Filename: F:\PROJECT\HIGHWAYS - LLANMAES FLOOD ALLEVIATION SCHEMES\0_CADD\5.3_DRAWINGS\SERIES 0100 - PRELIM\30 0110 CROSS SECTIONS\60160078-ACM-SHT-30-0150-CT-0201-0206.DWG

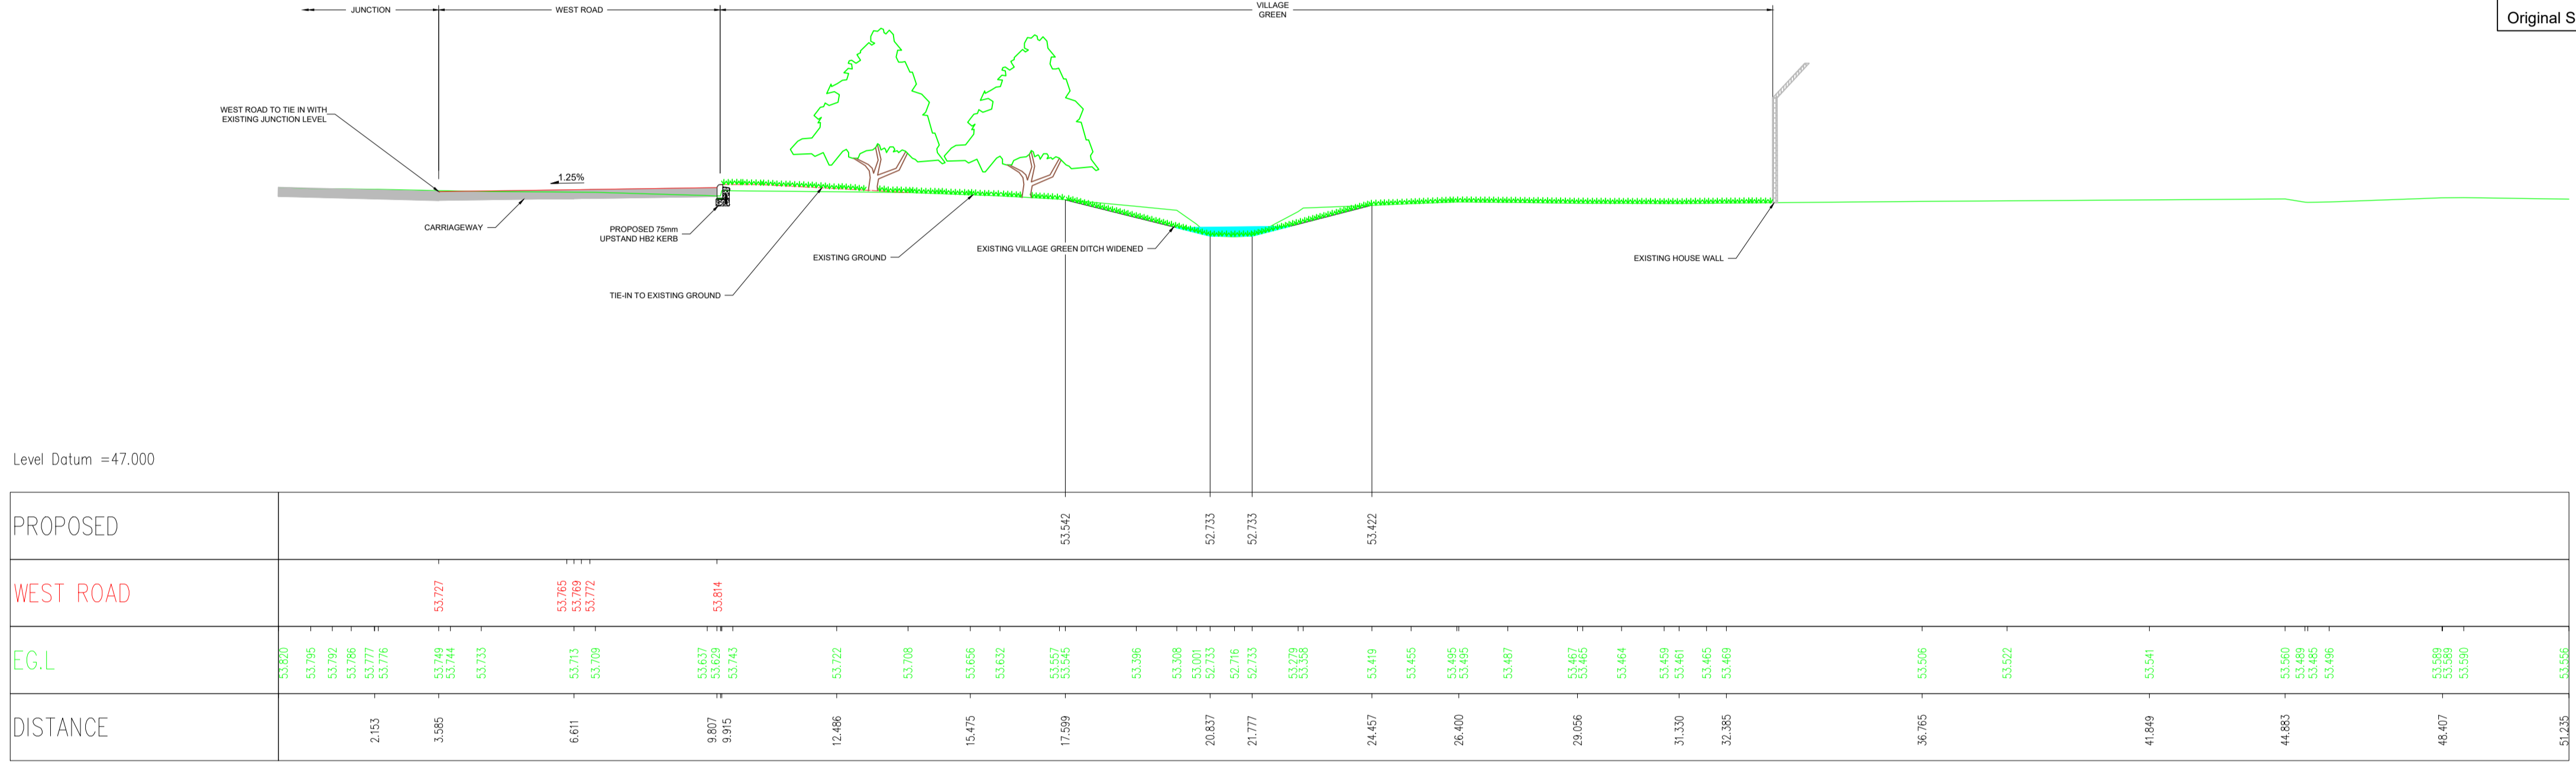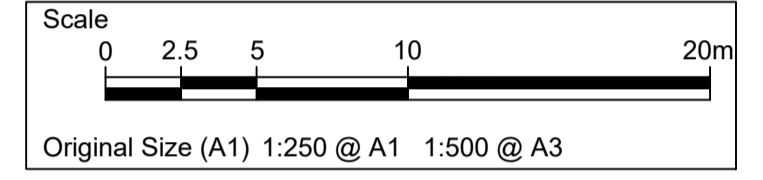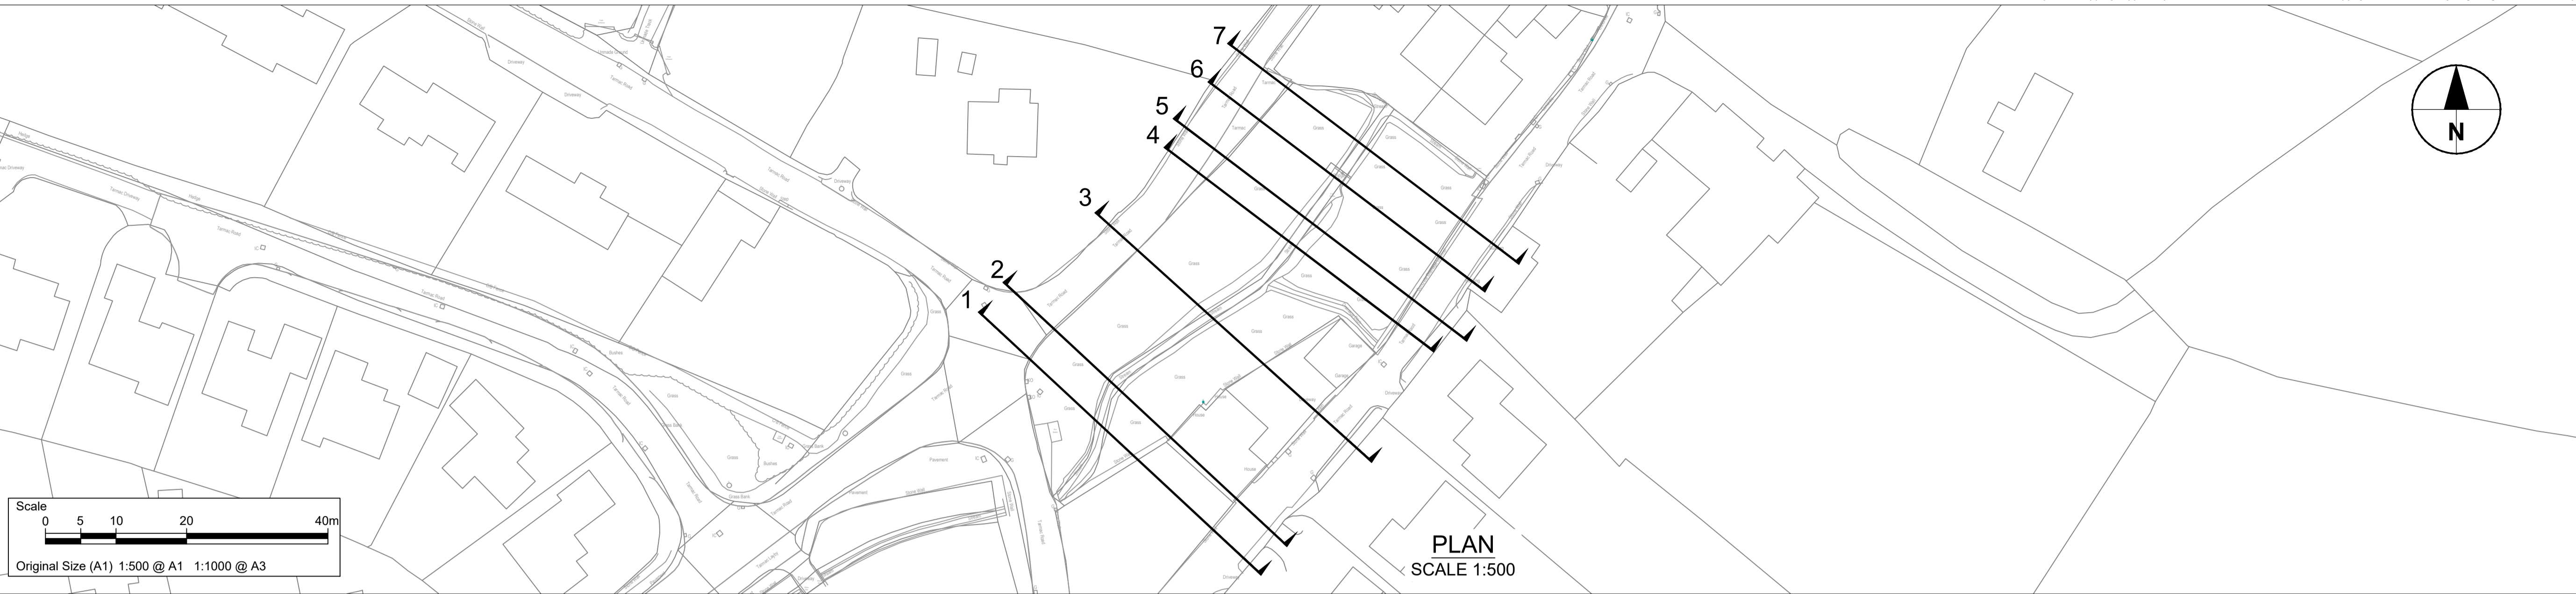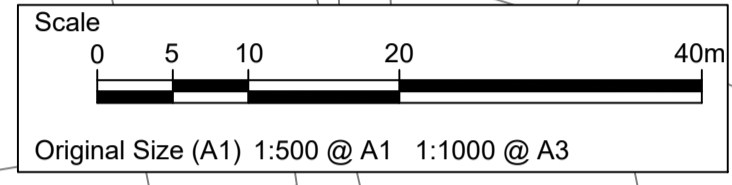

SECTION 2

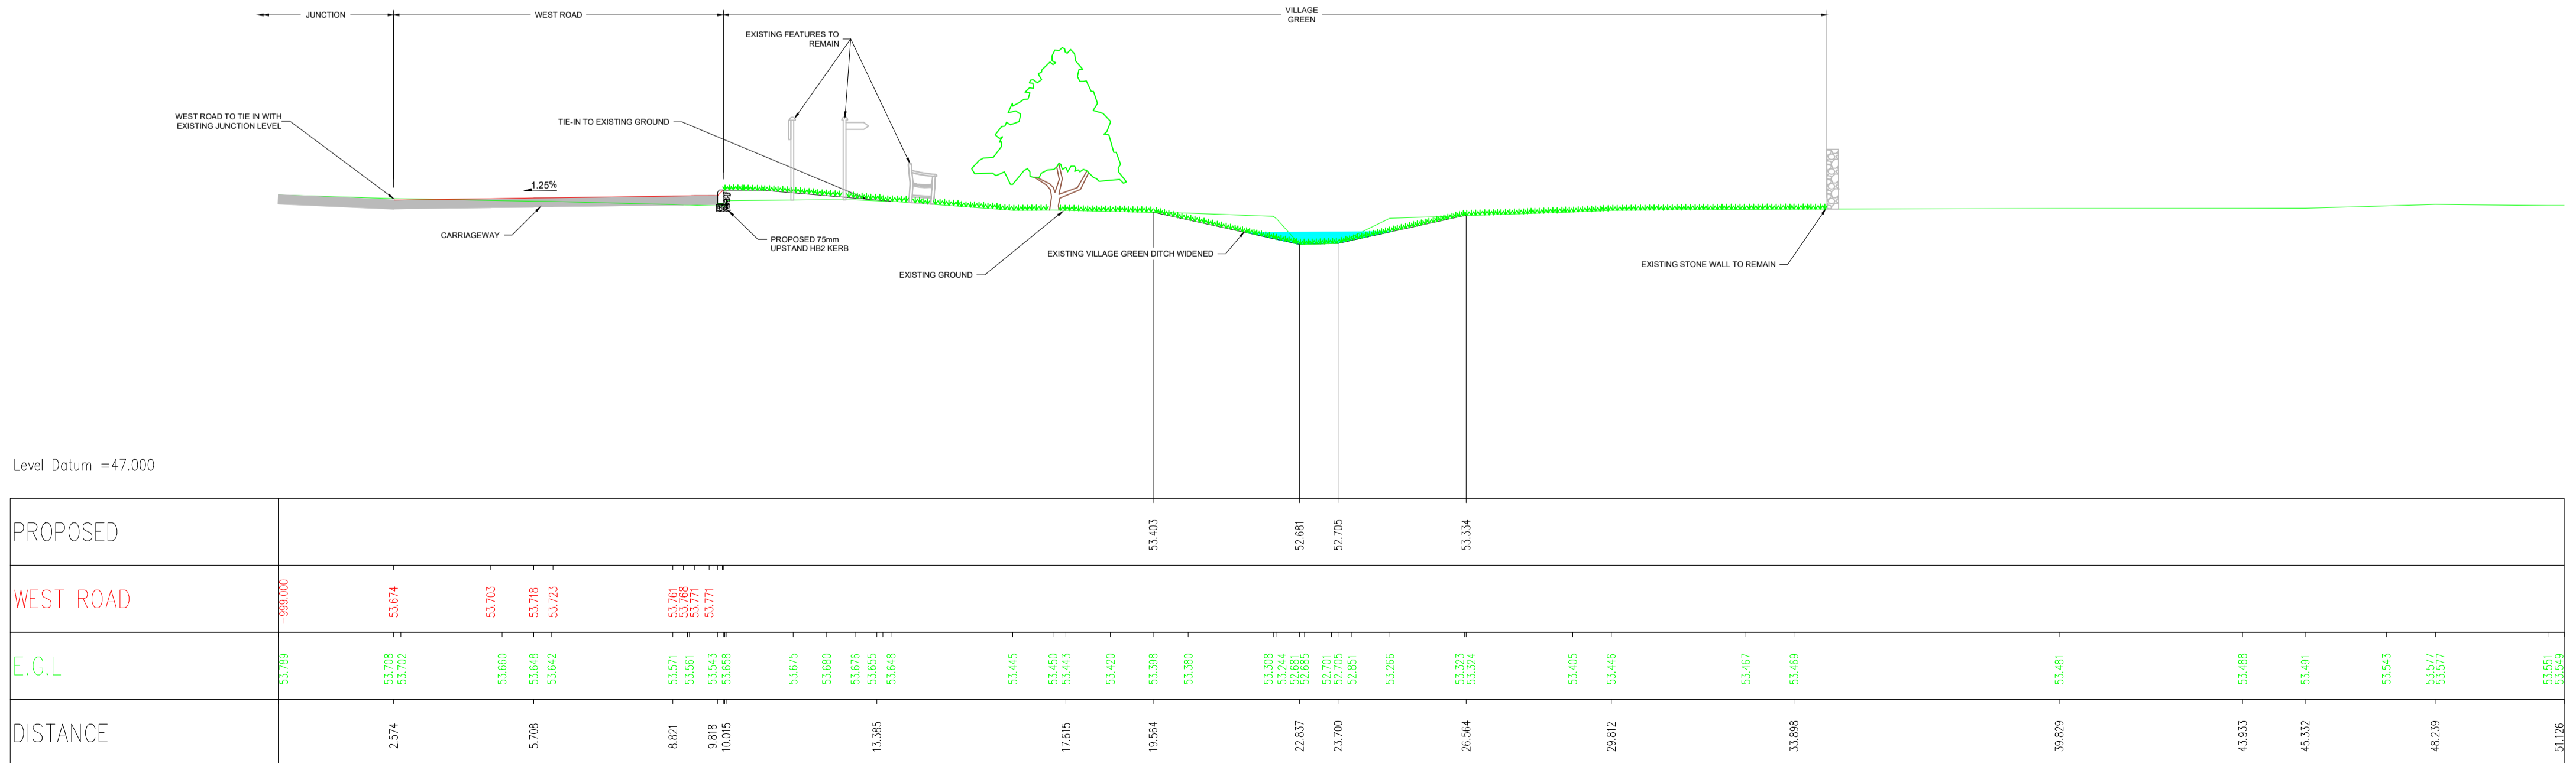

SECTION 1

STATUS

DETAILED DESIGN

ISSUE/REVISION

B	07/07/2021	FOR PRICING
A	26/02/2021	DETAILED DESIGN
IR	DATE	DESCRIPTION



PROJECT NUMBER
60160078

SHEET TITLE
LLANMAES VILLAGE
FLOOD ALLEVIATION SCHEME
VILLAGE GREEN CROSS SECTIONS
SHEET 1 OF 4

SHEET NUMBER
60160078-ACM-SHT-30-0150-CT-0205

This drawing has been prepared for the use of AECOM's client. It may not be used, modified, reproduced or relied upon by third parties, except as agreed by AECOM or as required by law. AECOM accepts no responsibility, and denies any liability whatsoever, to any party that uses or relies on this drawing without AECOM's express written consent. Do not scale this document. All measurements must be obtained from the stated dimensions.


Last saved by: RHYS.DAVIES2(2021
Filename: F:\PROJECTS\HIGHWAYS

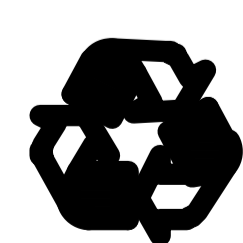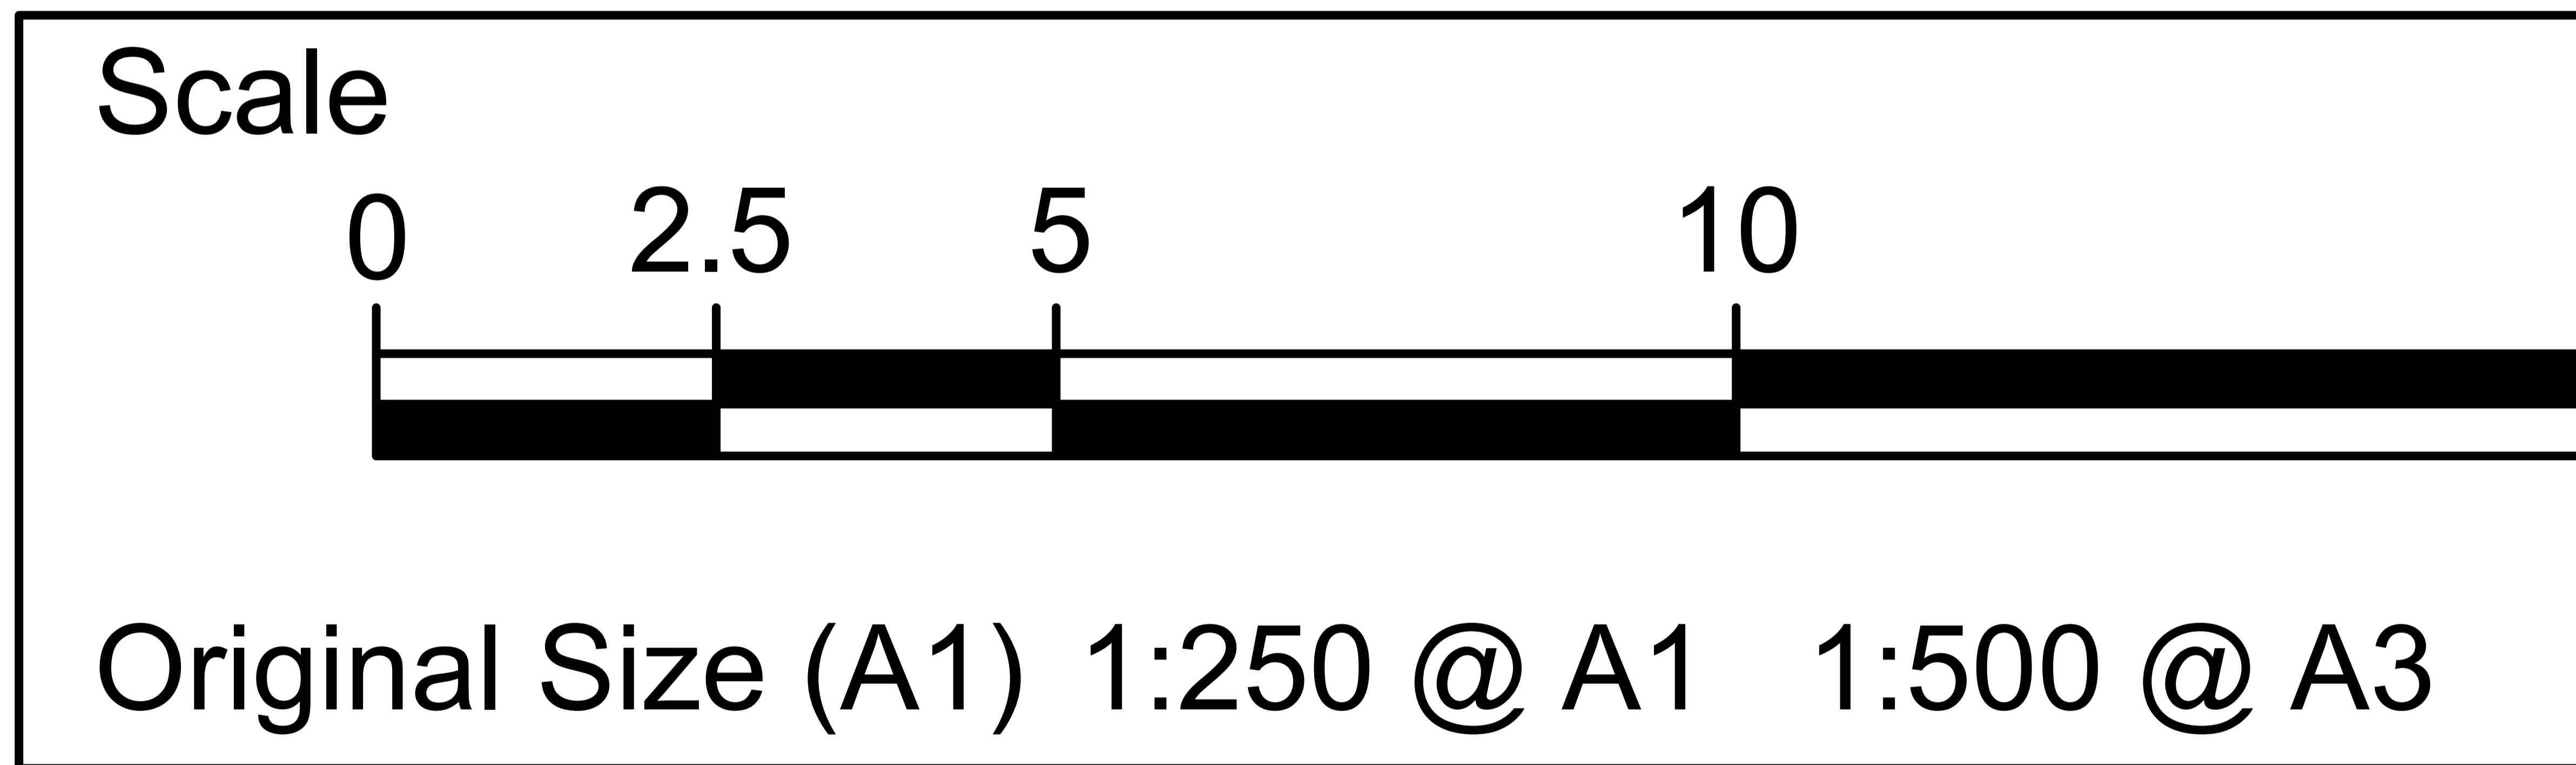


Printed on ___% Post-Consumer
Recycled Content Paper

Last saved by: RHYS.DAVIES2(2021
Filename: F:\PROJECTS\HIGHWAYS

Scale


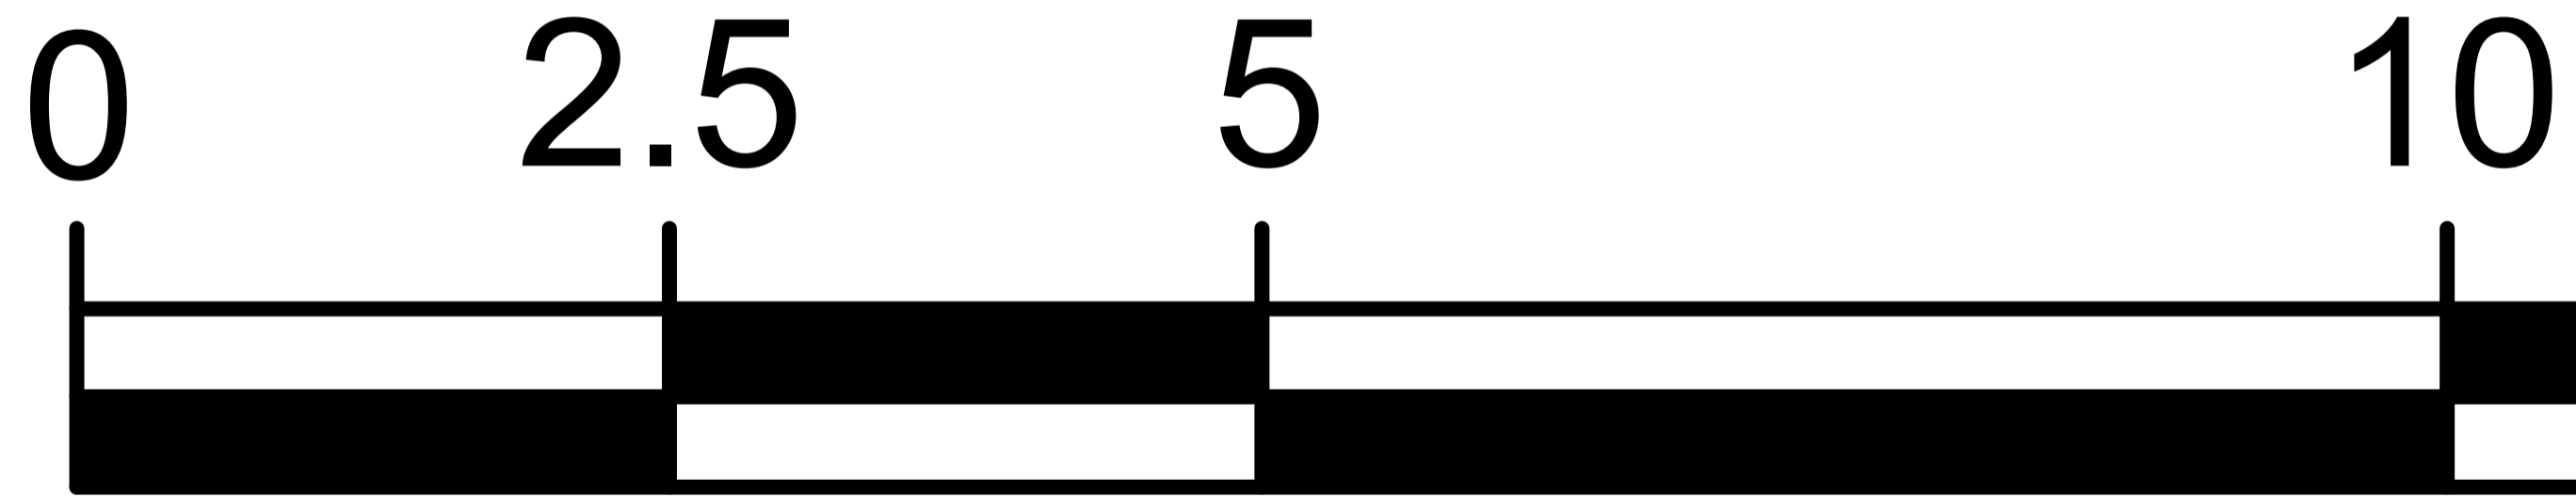


Original Size (A1) 1:250 @ A1 1:500 @ A3

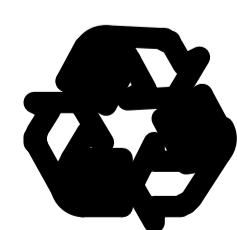


Printed on ___% Post-Consumer
Recycled Content Paper


Last saved by: JONATHAN.BLISSSETT
Filename: F:\PROJECTS\HIGHWAYS

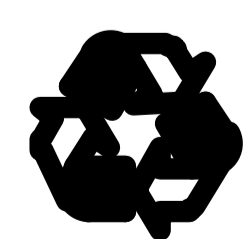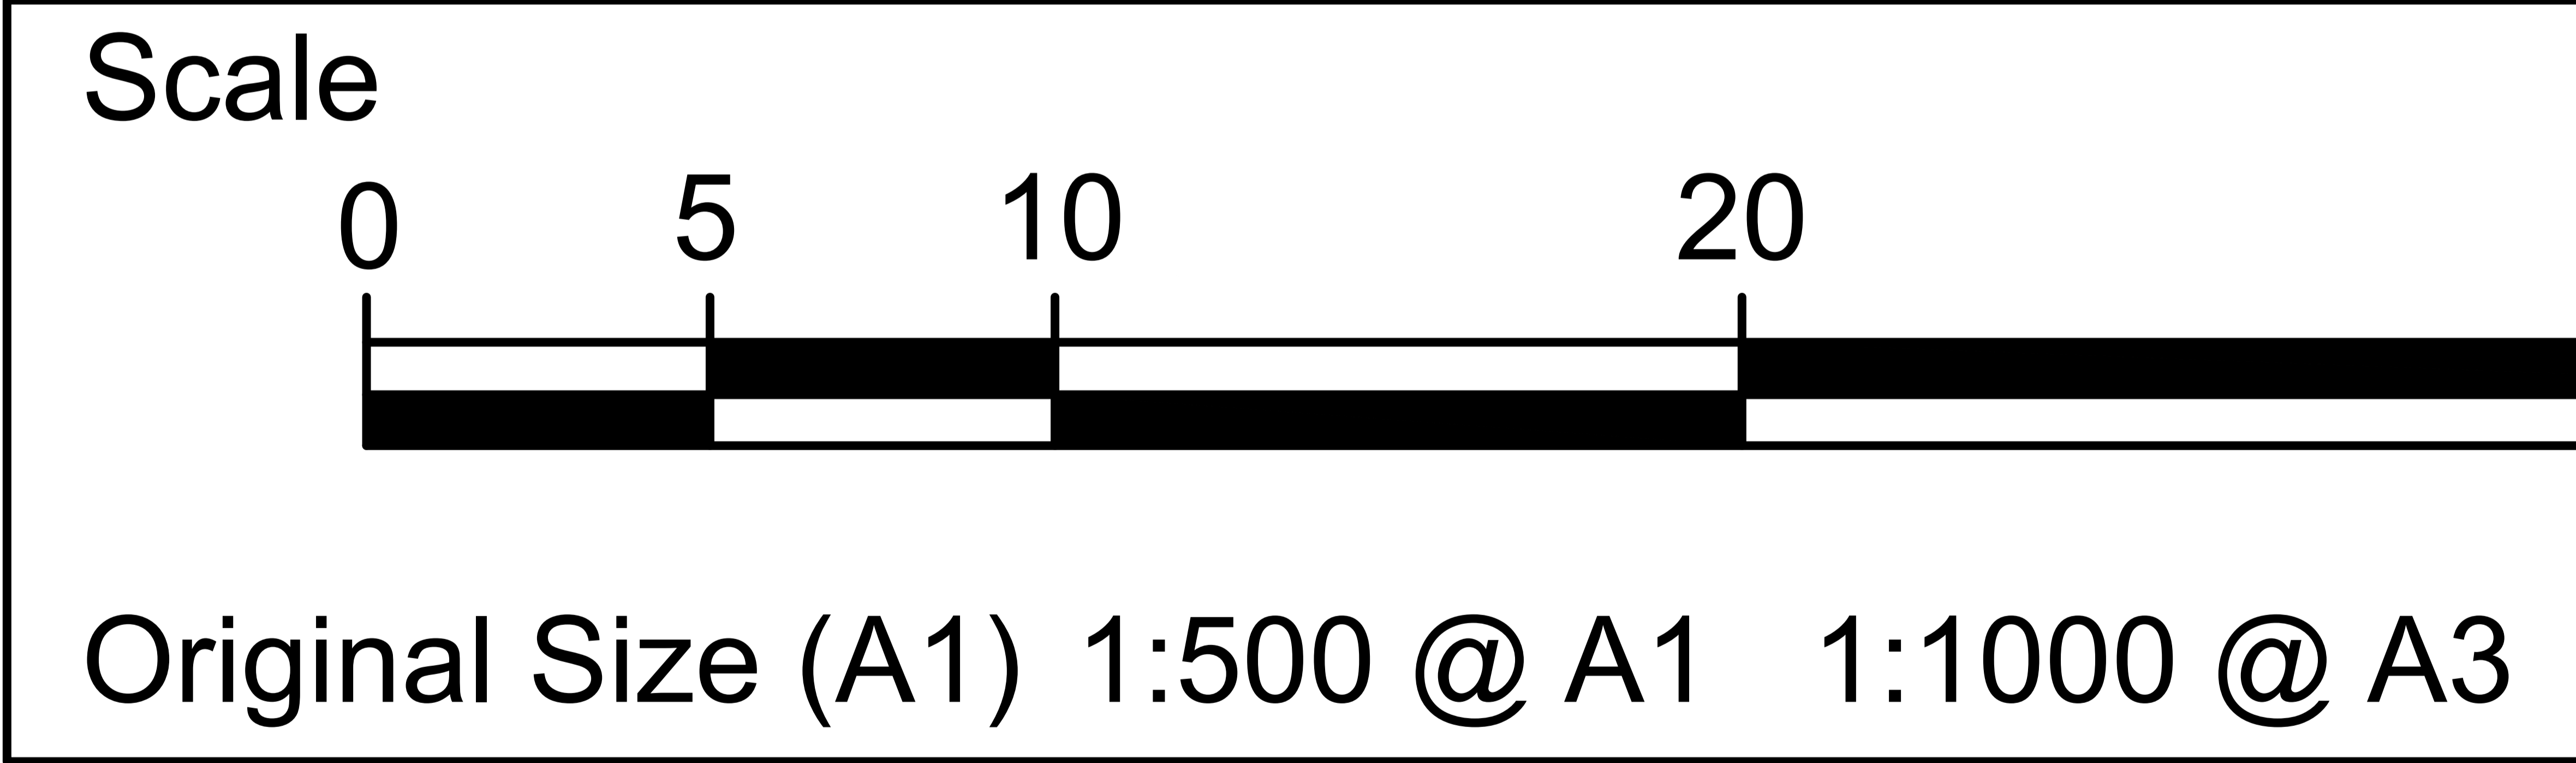



Printed on ___% Post-Consumer
Recycled Content Paper

Last saved by: RHYS.DAVIES2(2021)
Filename: F:\PROJECTS\HIGHWAYS

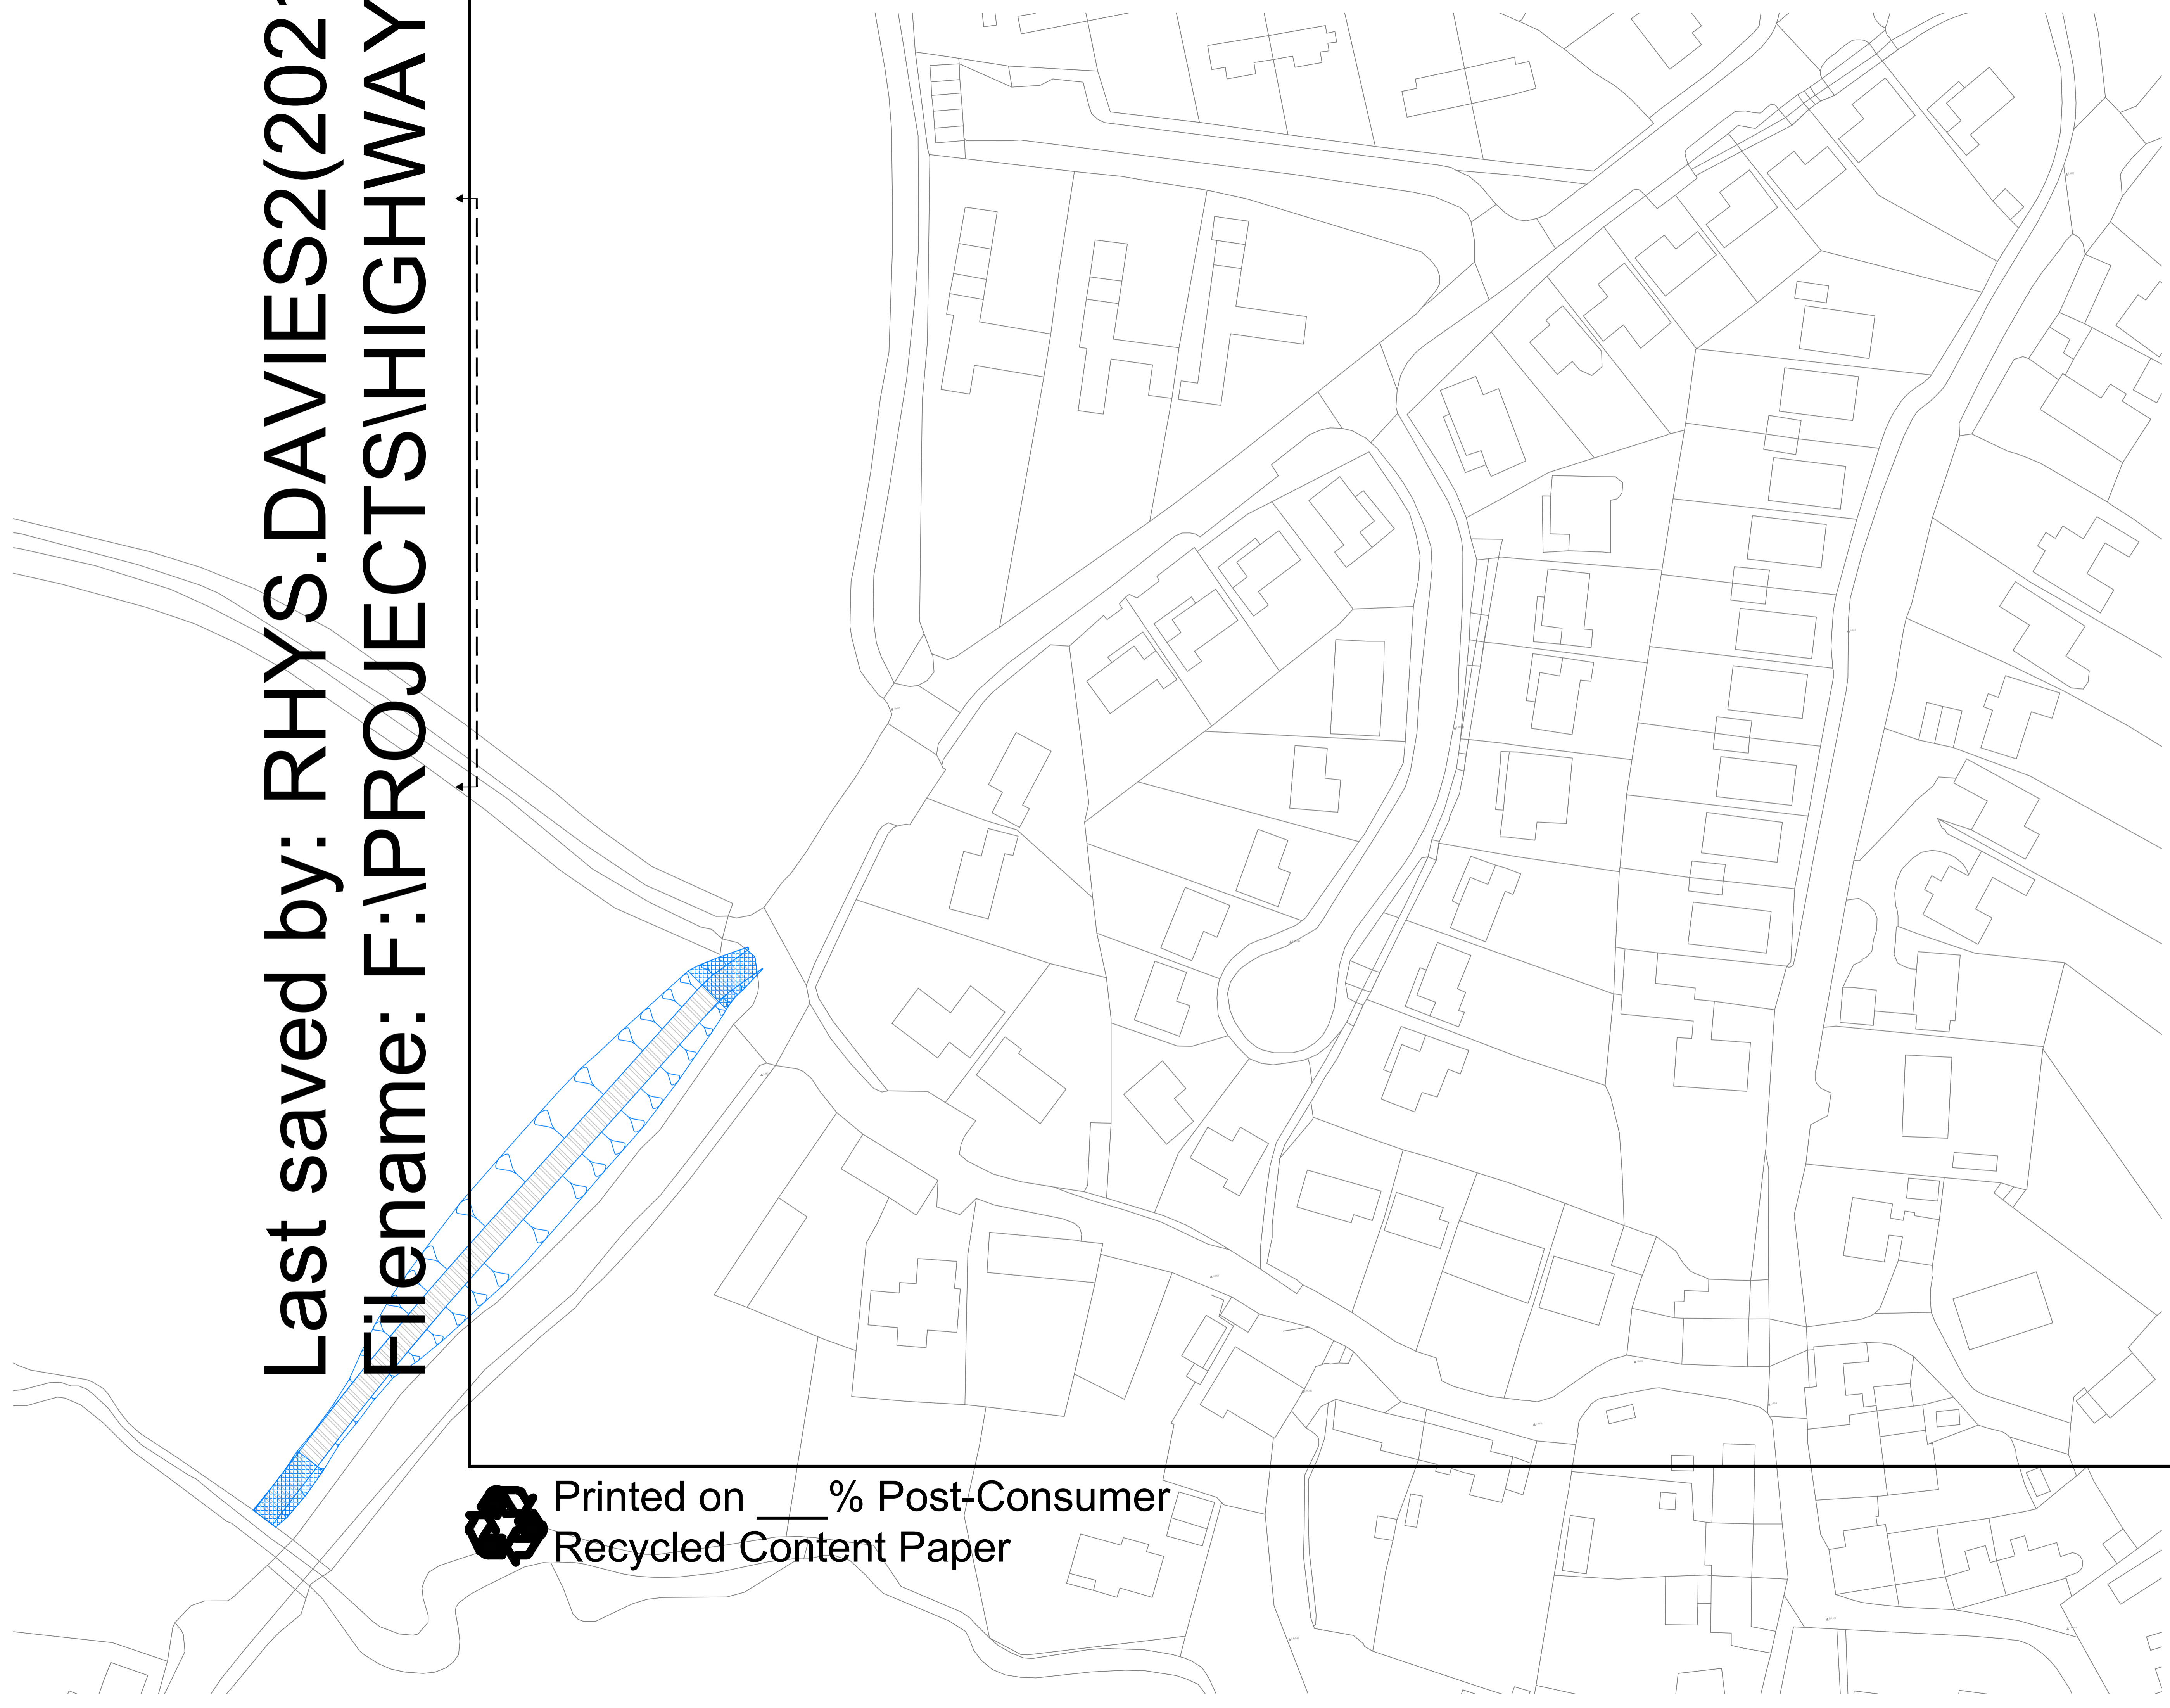

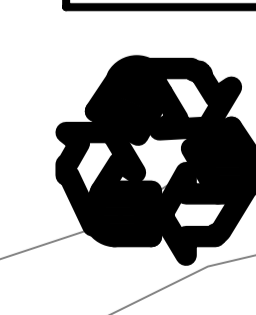
 Printed on ___ % Post-Consumer
Recycled Content Paper


Last saved by: RHYS.DAVIES2(2021)
Filename: F:\PROJECTS\HIGHWAYS

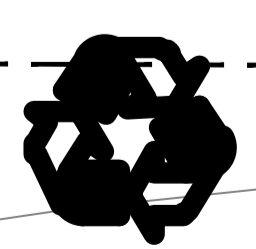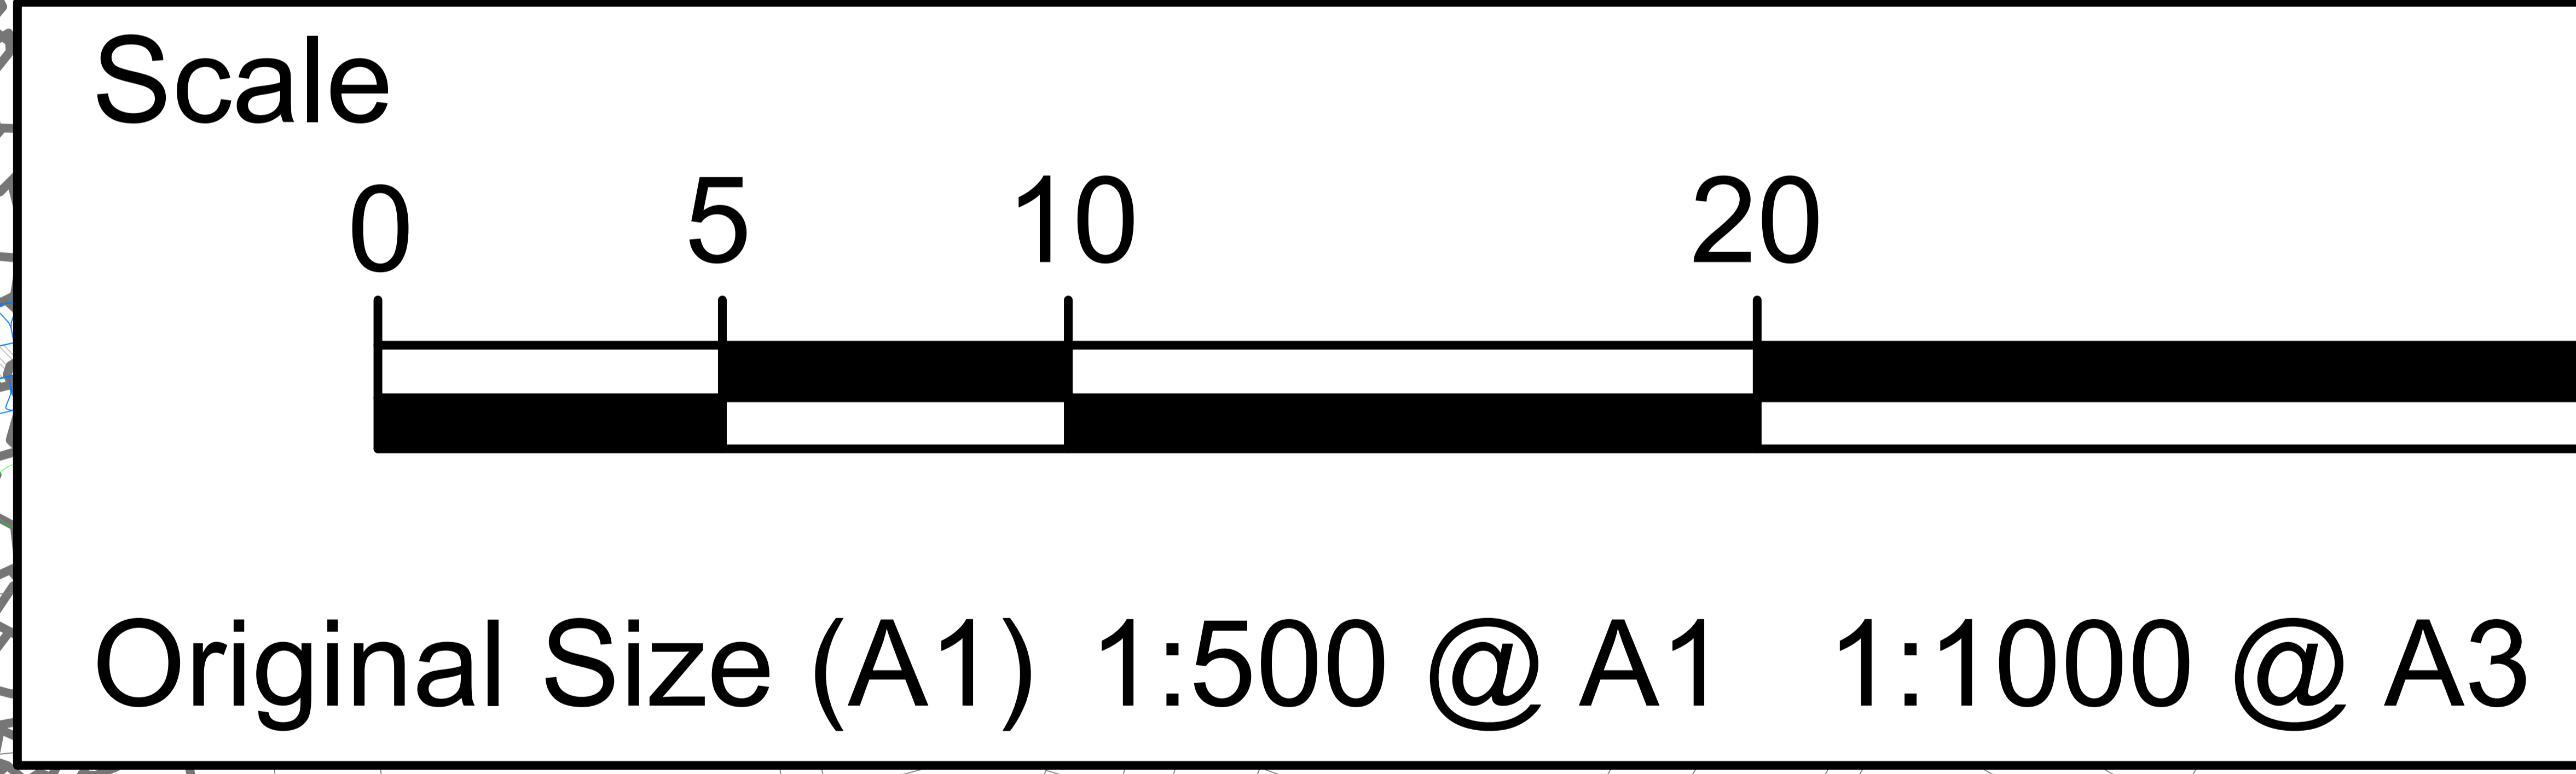


Printed on ---% Post-Consumer
Recycled Content Paper

Last saved by: RHYS.DAVIES2(2021
Filename: F:\PROJECTS\HIGHWAYS

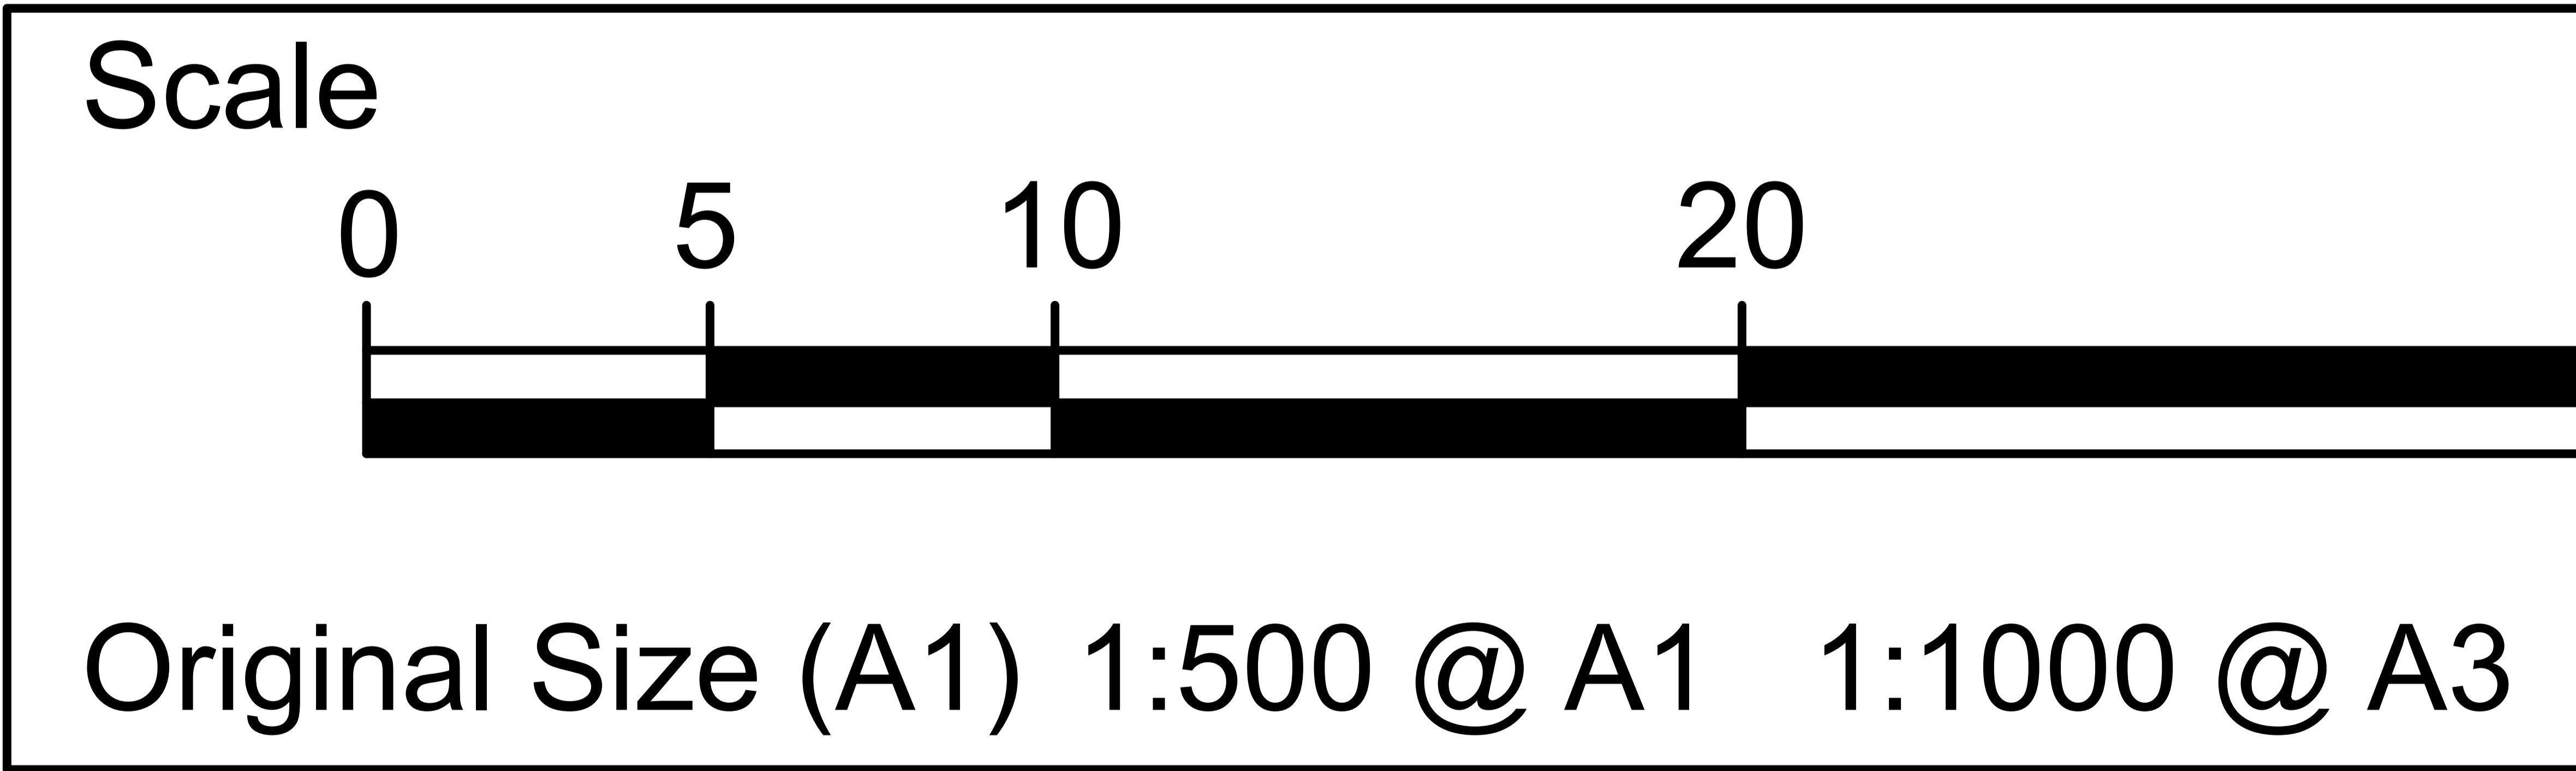


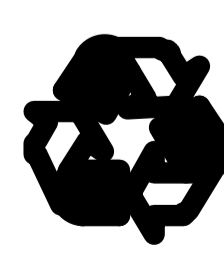
 Printed on ___% Post-Consumer
Recycled Content Paper

Last saved by: RHYS.DAVIES2(2021)
Filename: F:\PROJECTS\HIGHWAYS

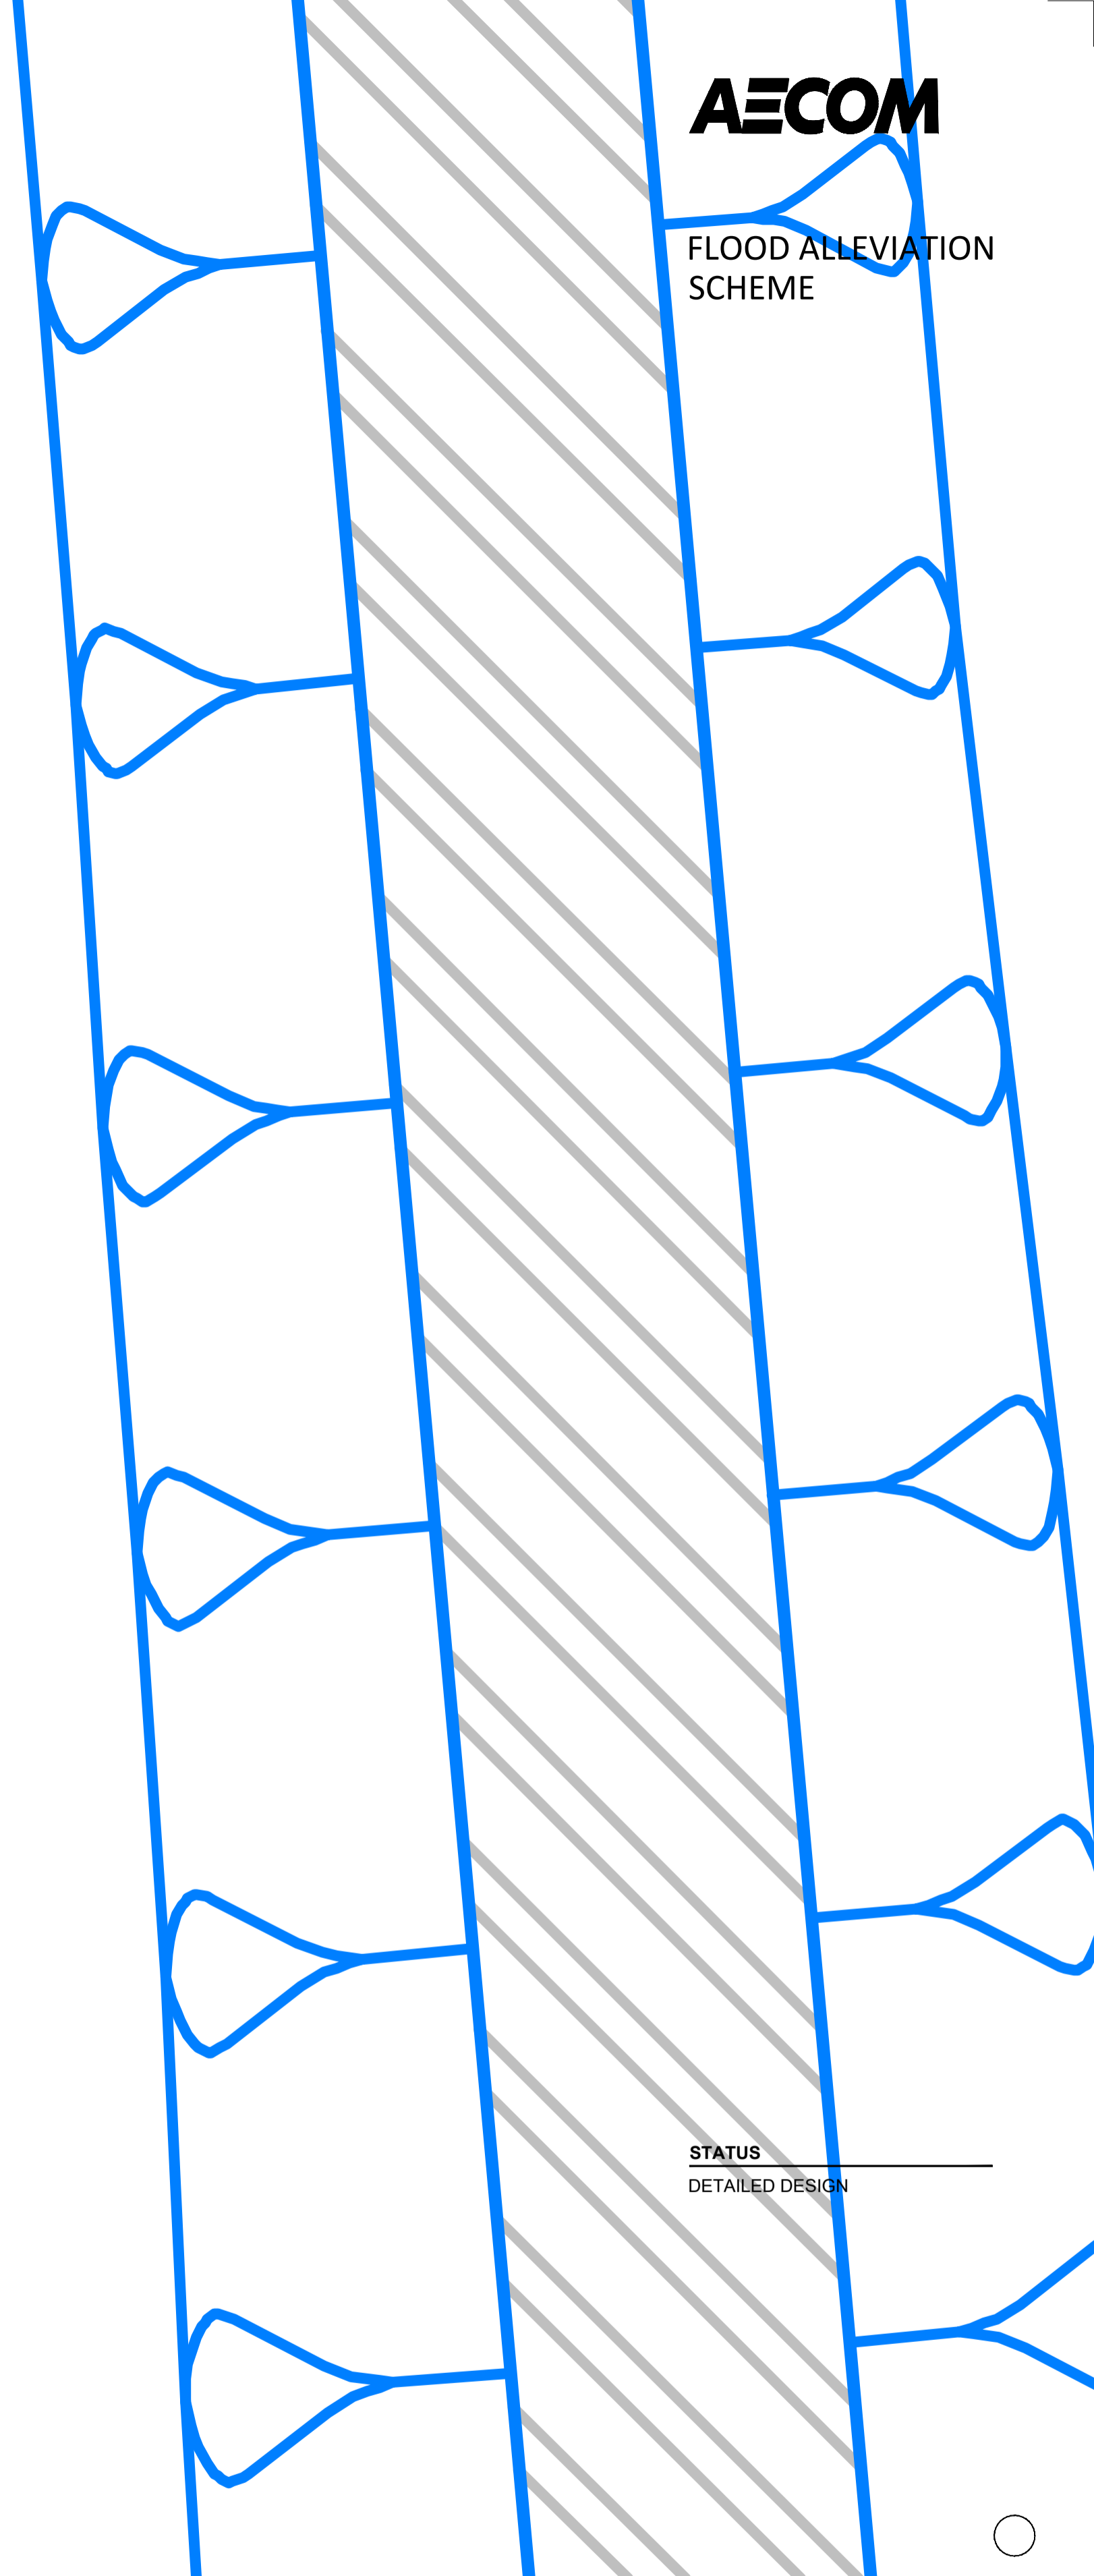



Printed on ___% Post-Consumer
Recycled Content Paper

Last saved by: RHYS.DAVIES2(2021
Filename: F:\PROJECTS\HIGHWAYS

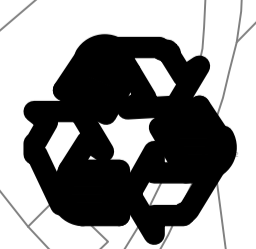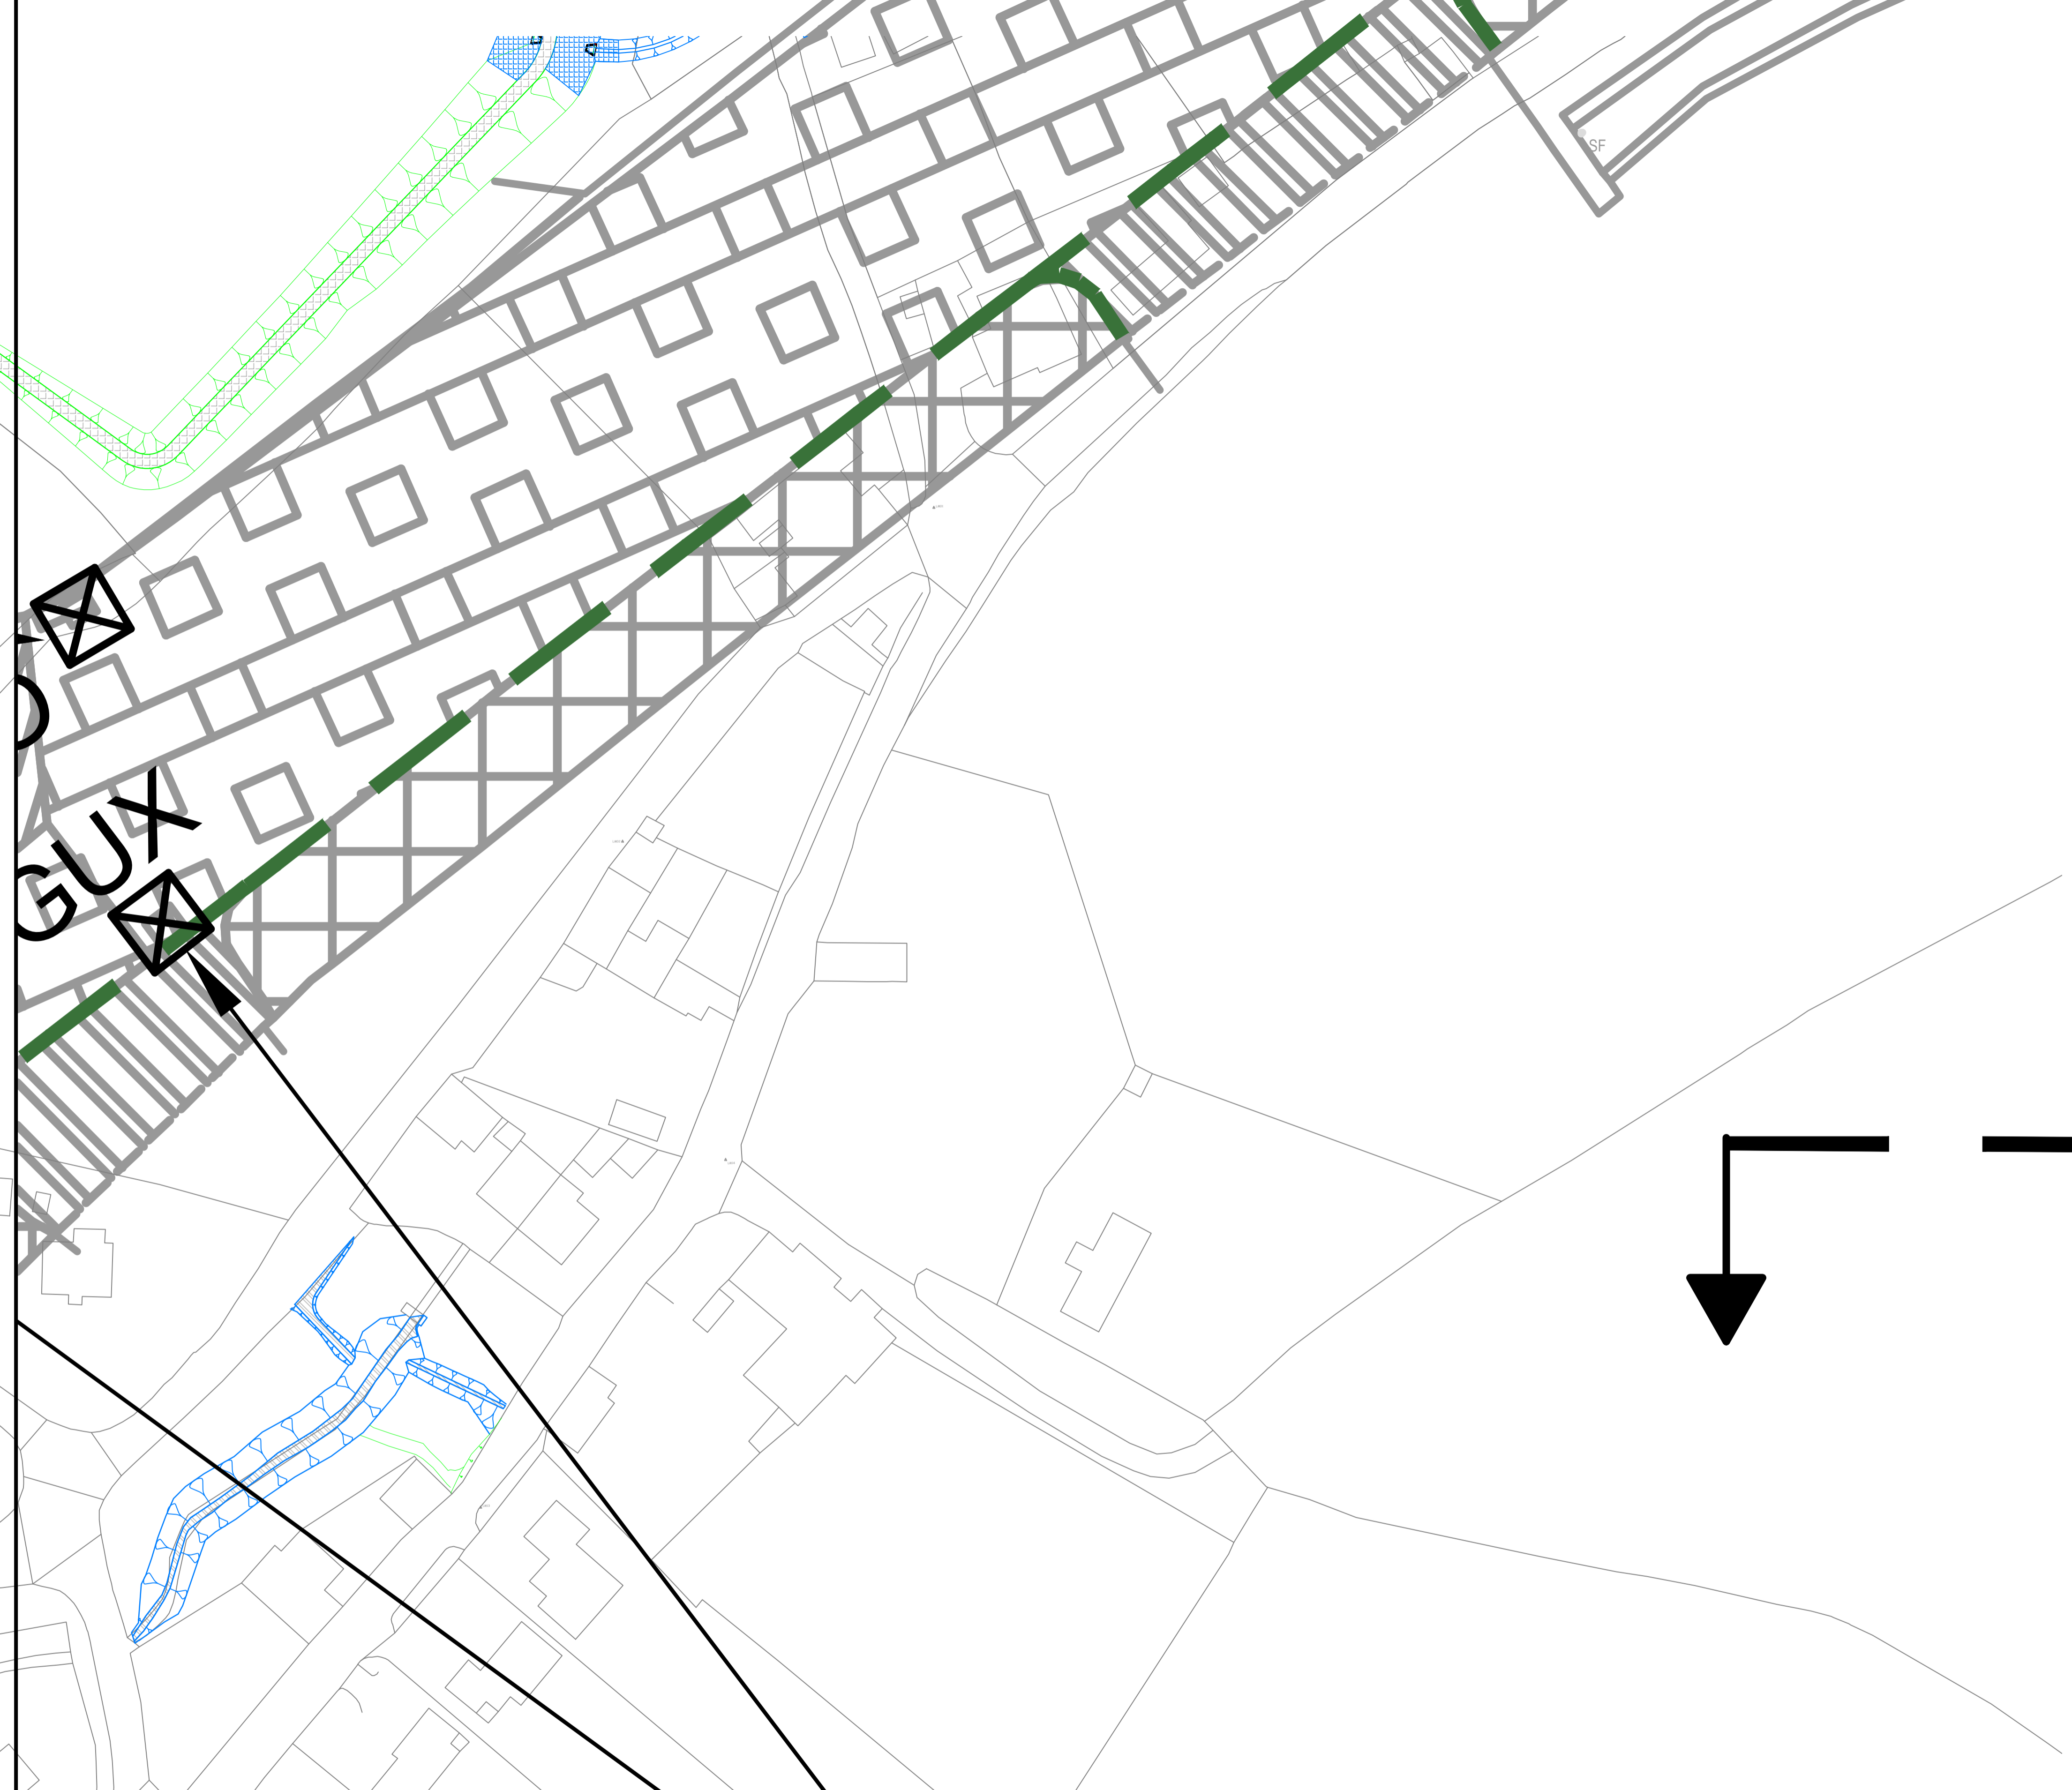



Printed on ___ % Post-Consumer
Recycled Content Paper


Last saved by: RHYS.DAVIES2(2021)
Filename: F:\PROJECTS\HIGHWAYS

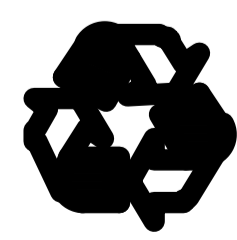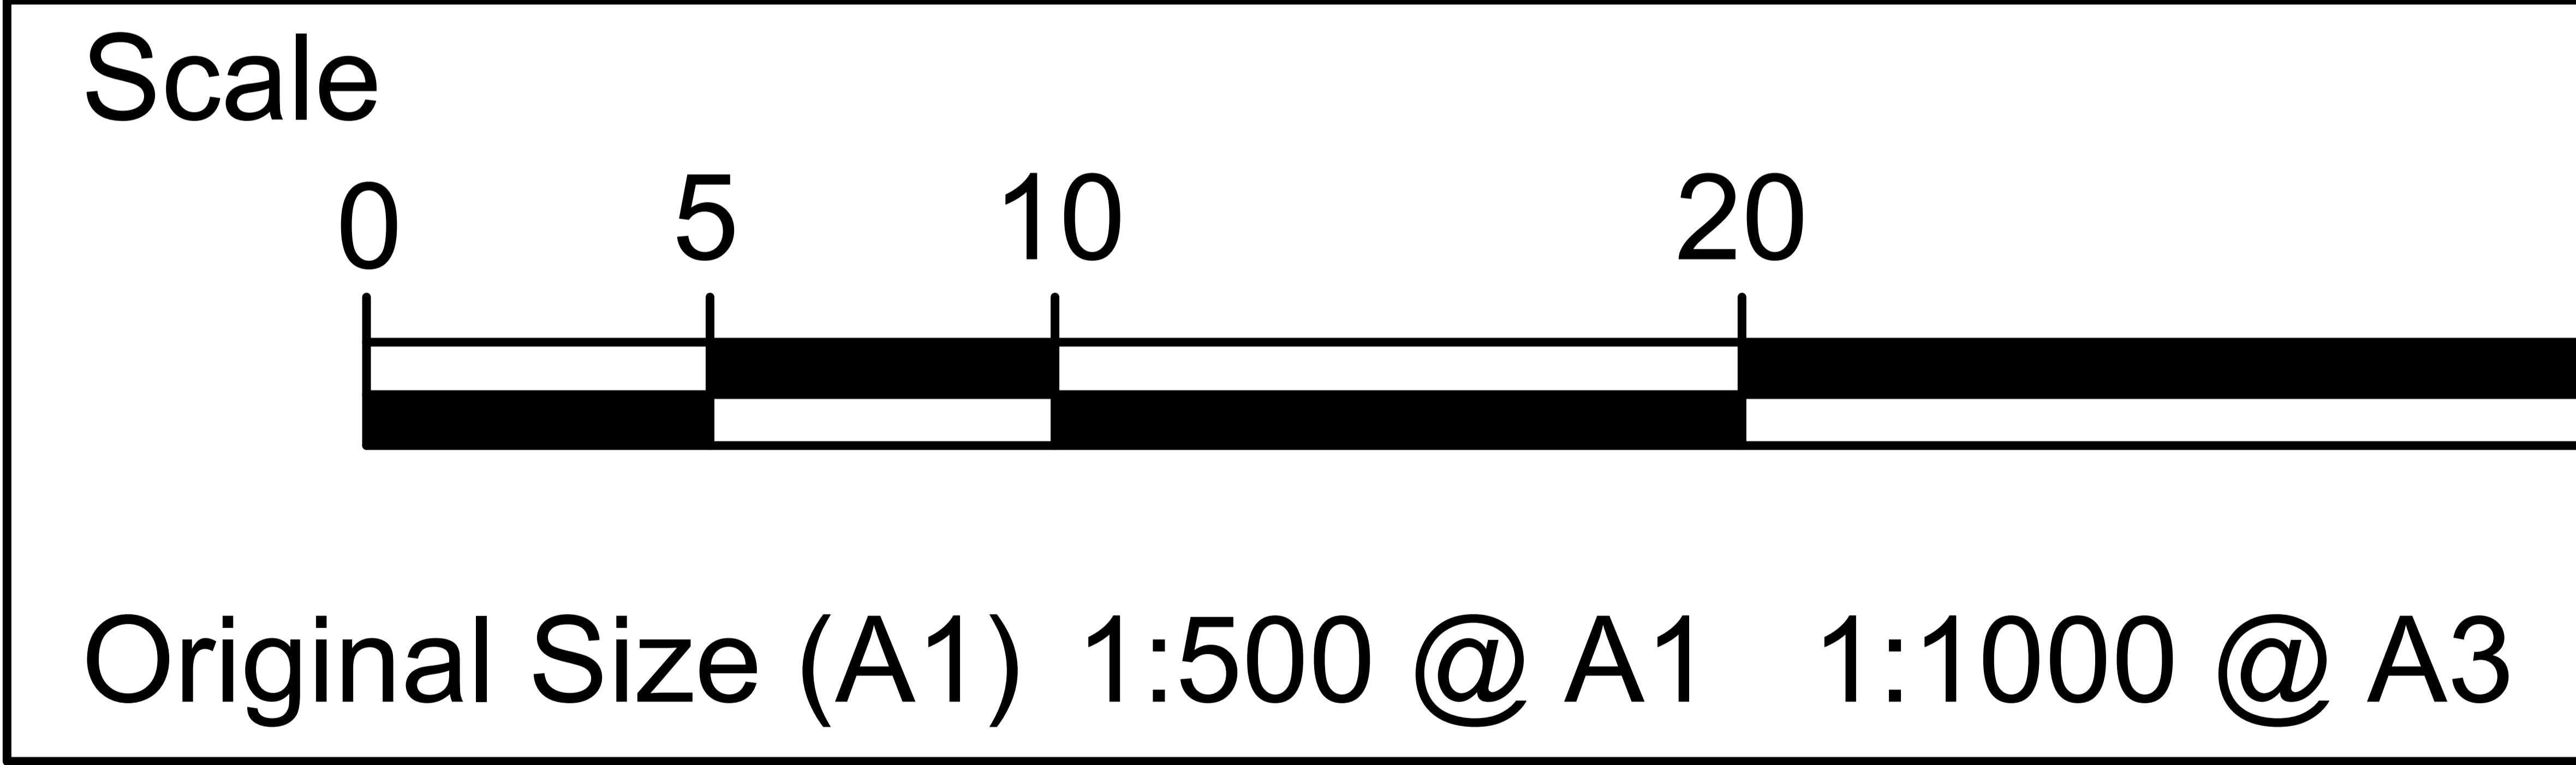

Printed on ___% Post-Consumer
Recycled Content Paper

Last saved by: JONATHAN.BLISSSETT
Filename: F:\PROJECTS\HIGHWAYS

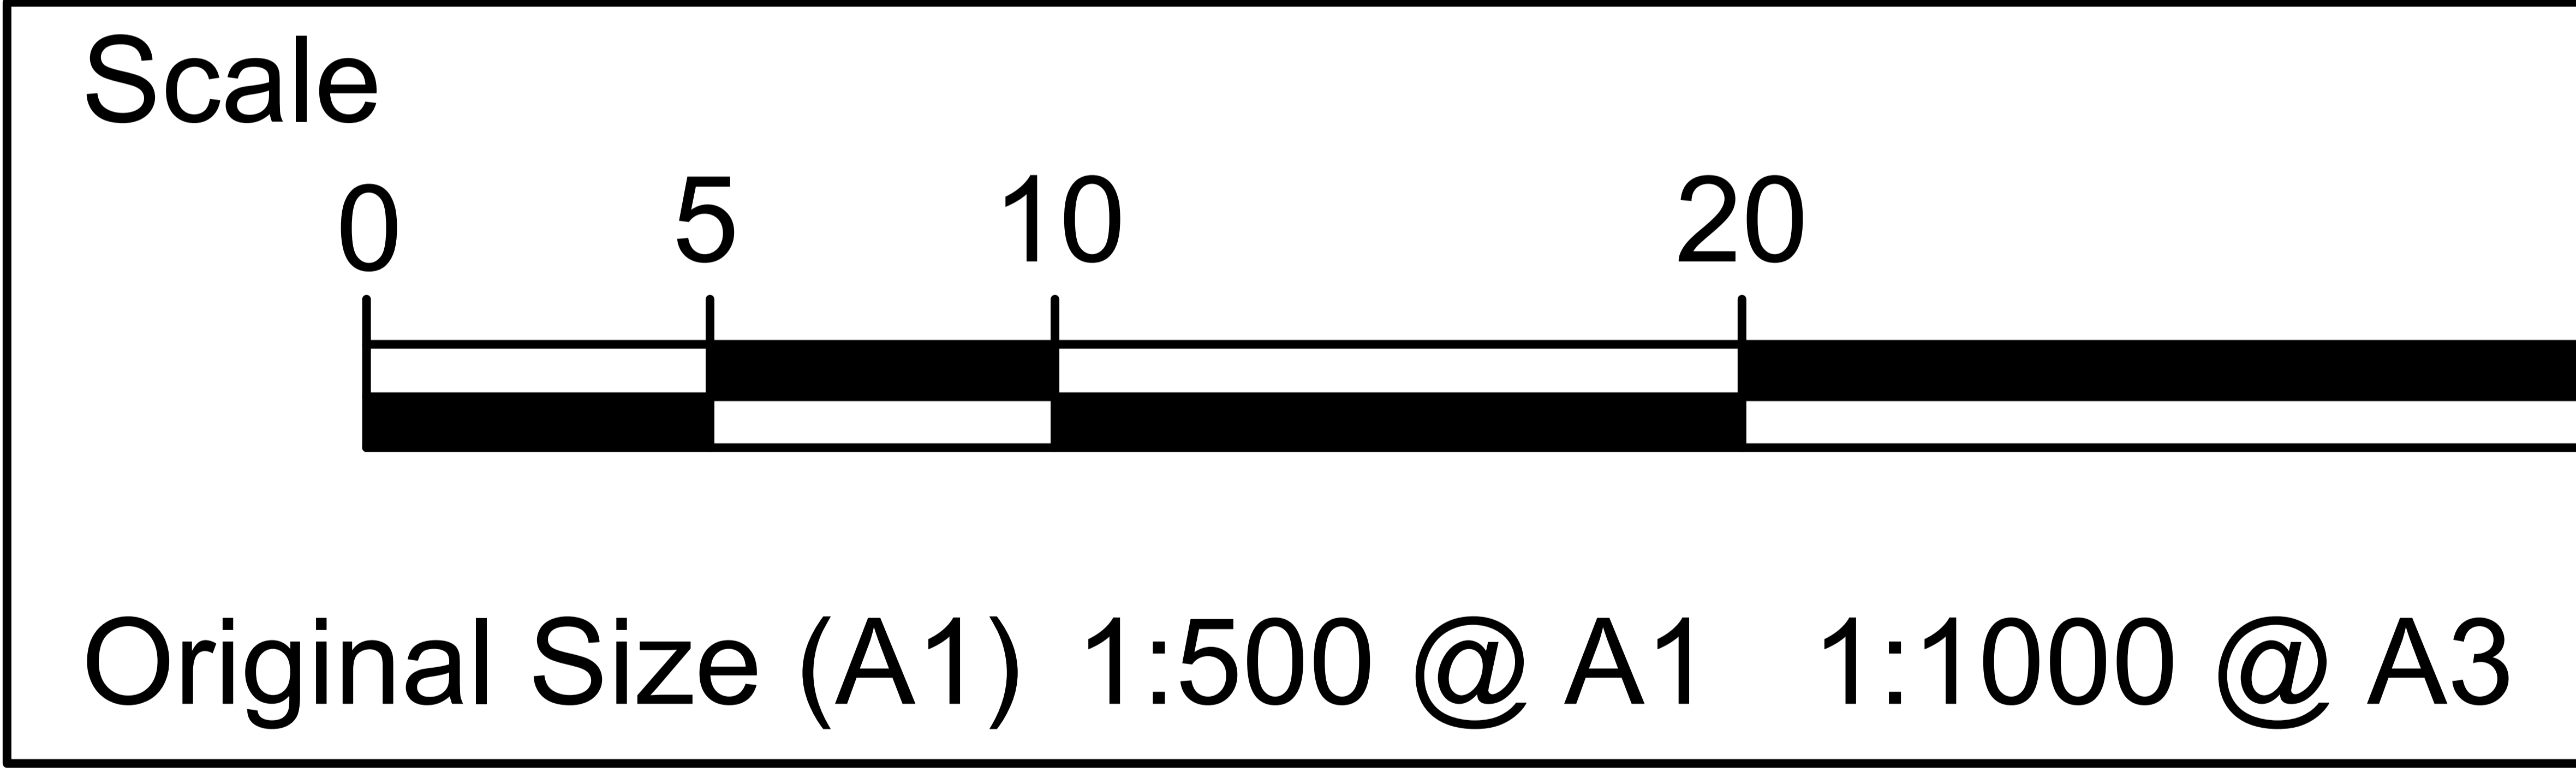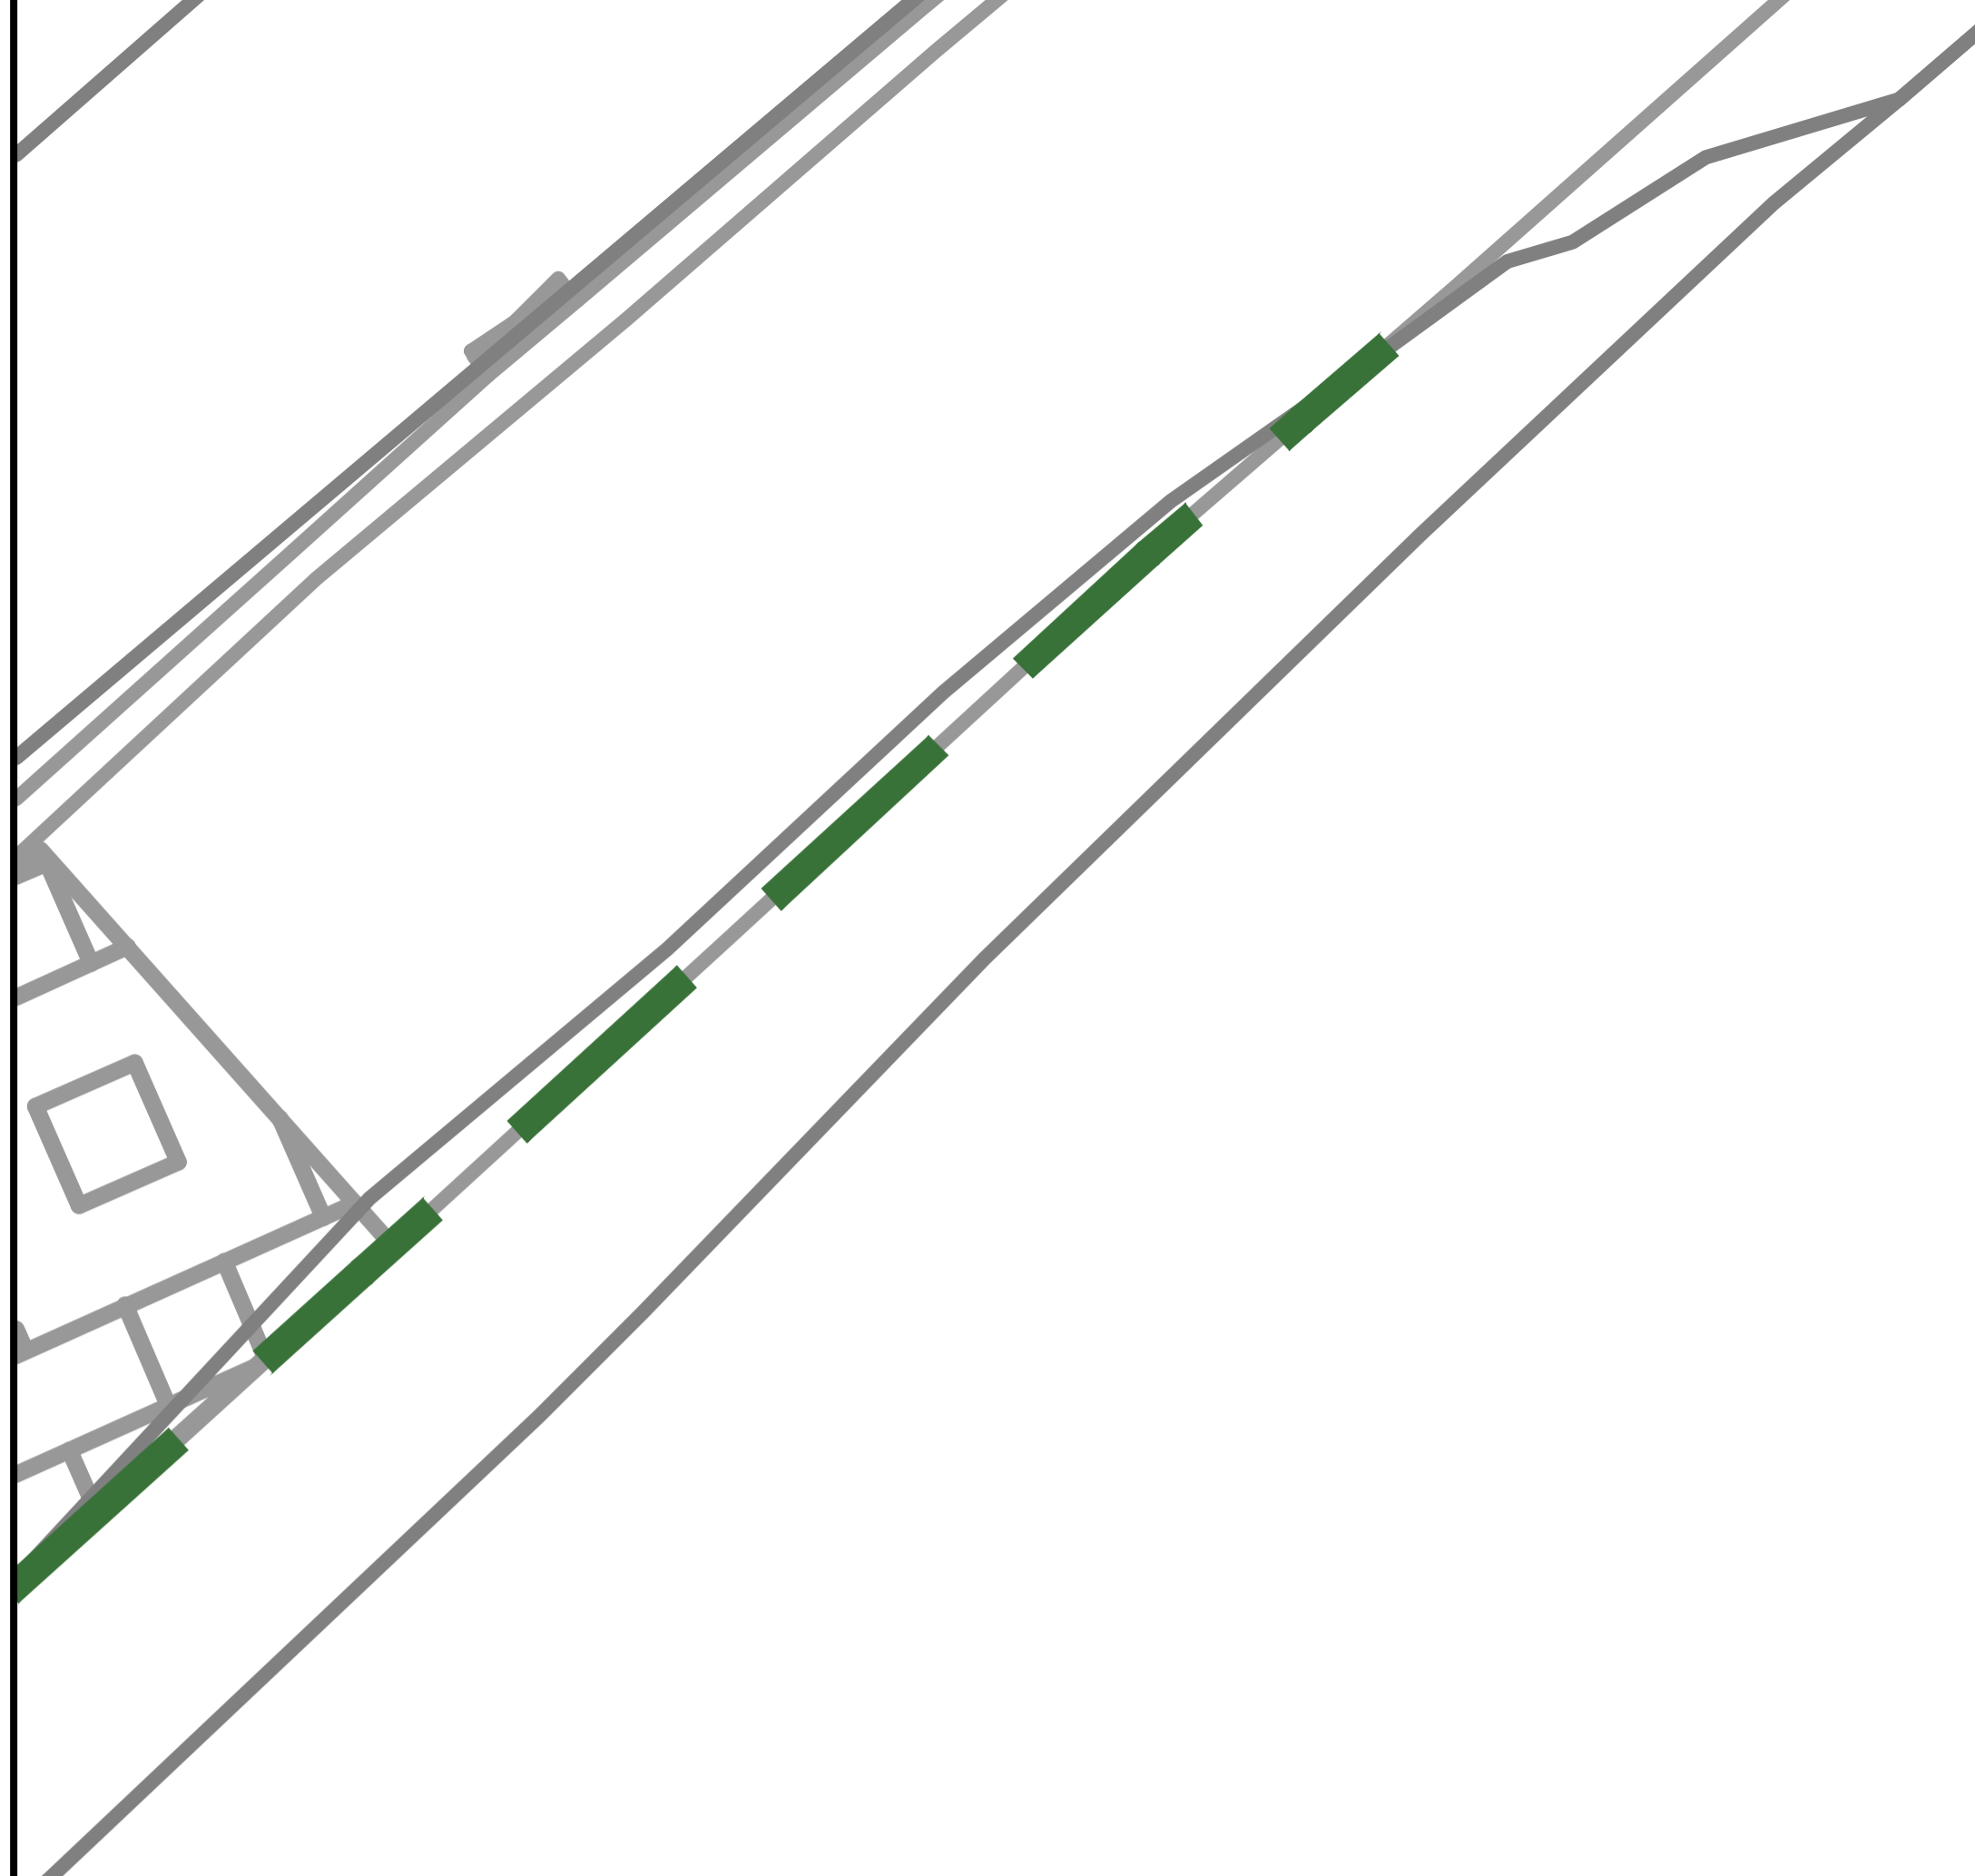

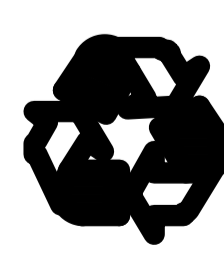 Printed on ___% Post-Consumer
Recycled Content Paper