

Legend

- Watercourse
- Depth Difference (m)**
- Less than -0.5
- -0.4 to -0.5
- -0.3 to -0.4
- -0.2 to -0.3
- -0.1 to -0.2
- -0.01 to -0.1
- -0.01 to +0.01
- +0.01 to +0.1
- +0.1 to +0.2
- +0.2 to +0.3
- +0.3 to +0.4
- +0.4 to +0.5
- Greater than +0.5
- Flood Storage Area

Copyright
 THIS MAP IS BASED UPON ORDNANCE SURVEY MATERIAL WITH THE PERMISSION OF ORDNANCE SURVEY ON BEHALF OF THE CONTROLLER OF HER MAJESTY'S STATIONERY OFFICE. © CROWN COPYRIGHT. UNAUTHORISED REPRODUCTION INFRINGES CROWN COPYRIGHT AND MAY LEAD TO PROSECUTION OR CIVIL PROCEEDINGS. © CROWN COPYRIGHT 0100031673 2021"

Revision Details	By	Date	Author

Drawing Status: **FINAL**

Job Title
Llanmaes Flood Alleviation Scheme


Drawing Title
Maximum Depth Difference Proposed Option vs. Baseline 1% AEP + 75% Climate Change

Scale at A3: **1:4000**

Drawn: RC	Approved: RS
Stage 1 Check: RM	Stage 2 Check: AT
Original Date: 04/21	Date: 04/21



Drawing Number: **D7** Rev:

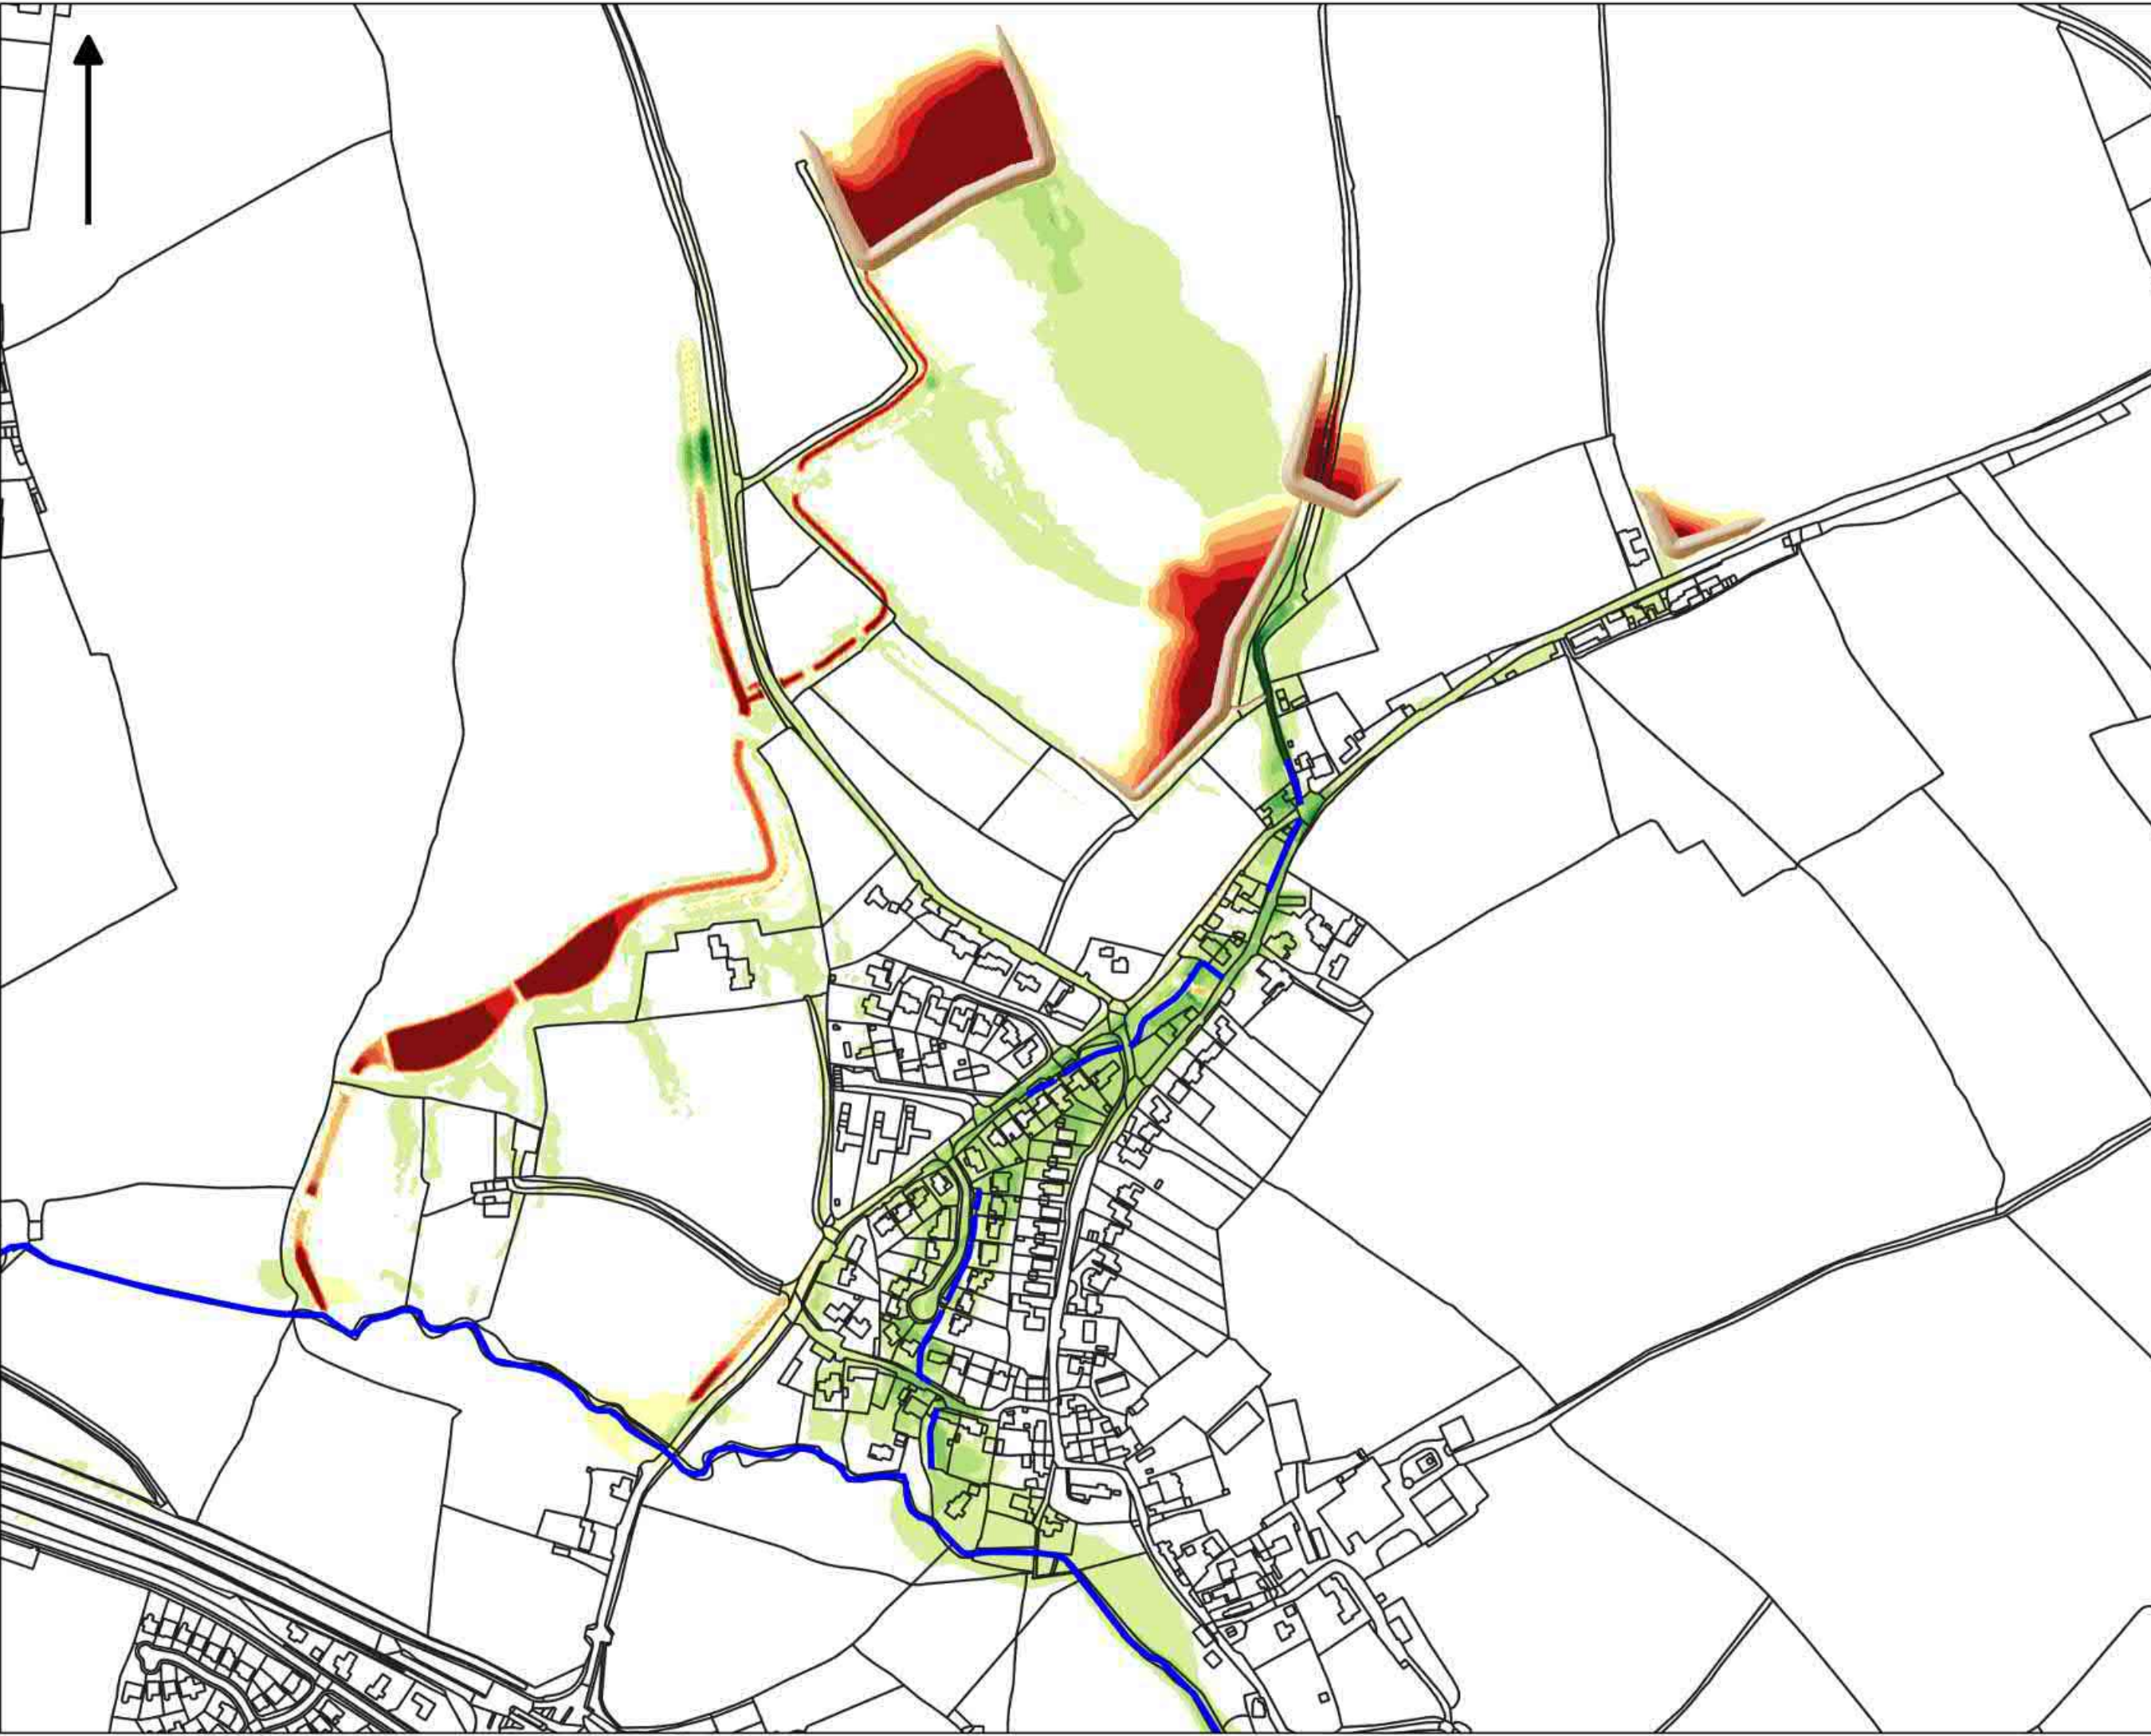

Legend

- Watercourse
- Depth Difference (m)**
- Less than -0.5
- -0.4 to -0.5
- -0.3 to -0.4
- -0.2 to -0.3
- -0.1 to -0.2
- -0.01 to -0.1
- -0.01 to +0.01
- +0.01 to +0.1
- +0.1 to +0.2
- +0.2 to +0.3
- +0.3 to +0.4
- +0.4 to +0.5
- Greater than +0.5
- Flood Storage Area

Copyright
 THIS MAP IS BASED UPON ORDNANCE SURVEY MATERIAL WITH THE PERMISSION OF ORDNANCE SURVEY ON BEHALF OF THE CONTROLLER OF HER MAJESTY'S STATIONERY OFFICE. © CROWN COPYRIGHT. UNAUTHORISED REPRODUCTION INFRINGES CROWN COPYRIGHT AND MAY LEAD TO PROSECUTION OR CIVIL PROCEEDINGS. © CROWN COPYRIGHT 0100031673 2021"

Revision Details	By	Date	Scale

Drawing Status: **FINAL**

Job Title
Llanmaes Flood Alleviation Scheme


Drawing Title
Maximum Depth Difference Proposed Option vs. Baseline 0.1% AEP

Scale at A3: **1:4000**

Drawn: RC	Approved: RS
Stage 1 Check: RM	Stage 2 Check: AT
Original Date: 04/21	Date: 04/21



Drawing Number: **D8** Rev:

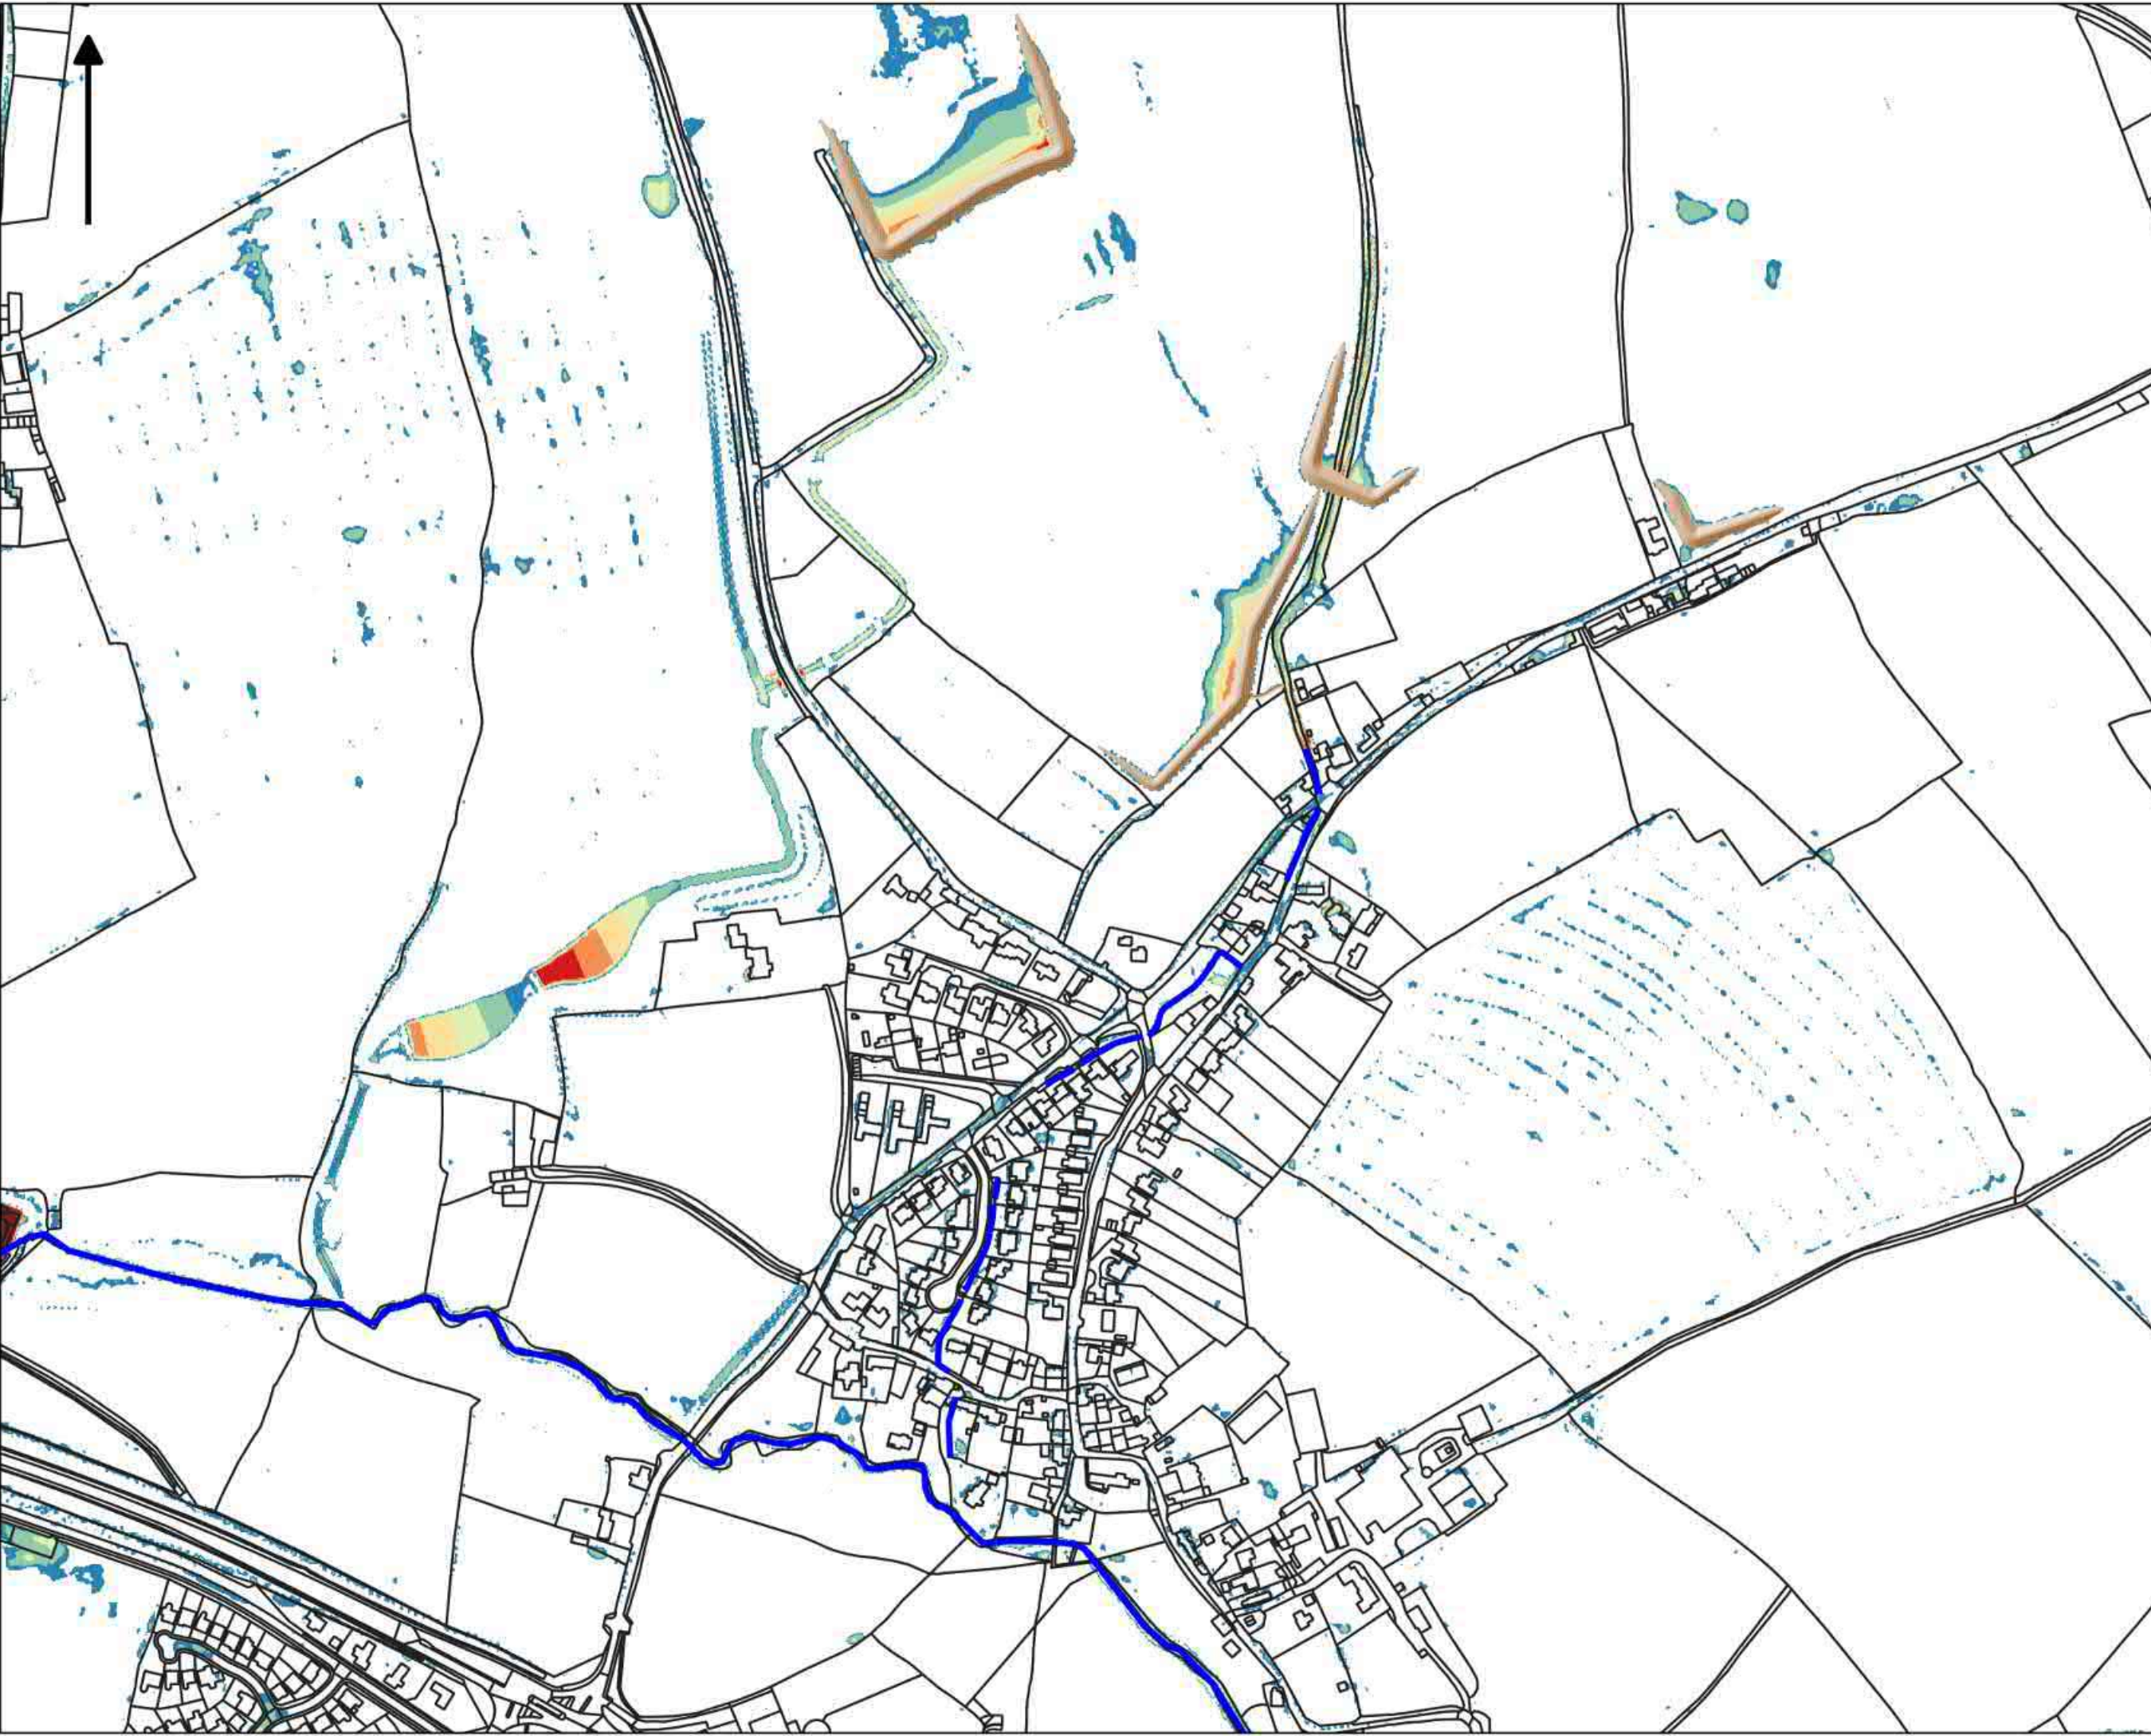

Legend

- Watercourse

Maximum Flood Depths (m)

- 0 - 0.05
- 0.02 - 0.1
- 0.1 - 0.2
- 0.2 - 0.3
- 0.3 - 0.4
- 0.4 - 0.5
- 0.5 - 1.0
- > 1.0
- Flood Storage Area

Copyright
 THIS MAP IS BASED UPON ORDNANCE SURVEY MATERIAL WITH THE PERMISSION OF ORDNANCE SURVEY ON BEHALF OF THE CONTROLLER OF HER MAJESTY'S STATIONERY OFFICE. © CROWN COPYRIGHT. UNAUTHORISED REPRODUCTION INFRINGES CROWN COPYRIGHT AND MAY LEAD TO PROSECUTION OR CIVIL PROCEEDINGS. © CROWN COPYRIGHT 0100031673 2021"

Revision Details	By	Date	Scale

Drawing Status: **FINAL**

Job Title
Llanmaes Flood Alleviation Scheme


Drawing Title
**Maximum Flood Depth
 Proposed Option
 20% AEP**

Scale at A3: **1:4000**

Drawn: RC	Approved: RS
Stage 1 Check: RM	Stage 2 Check: AT
Original Date: 04/21	Date: 04/21



Drawing Number: **D9** Rev:

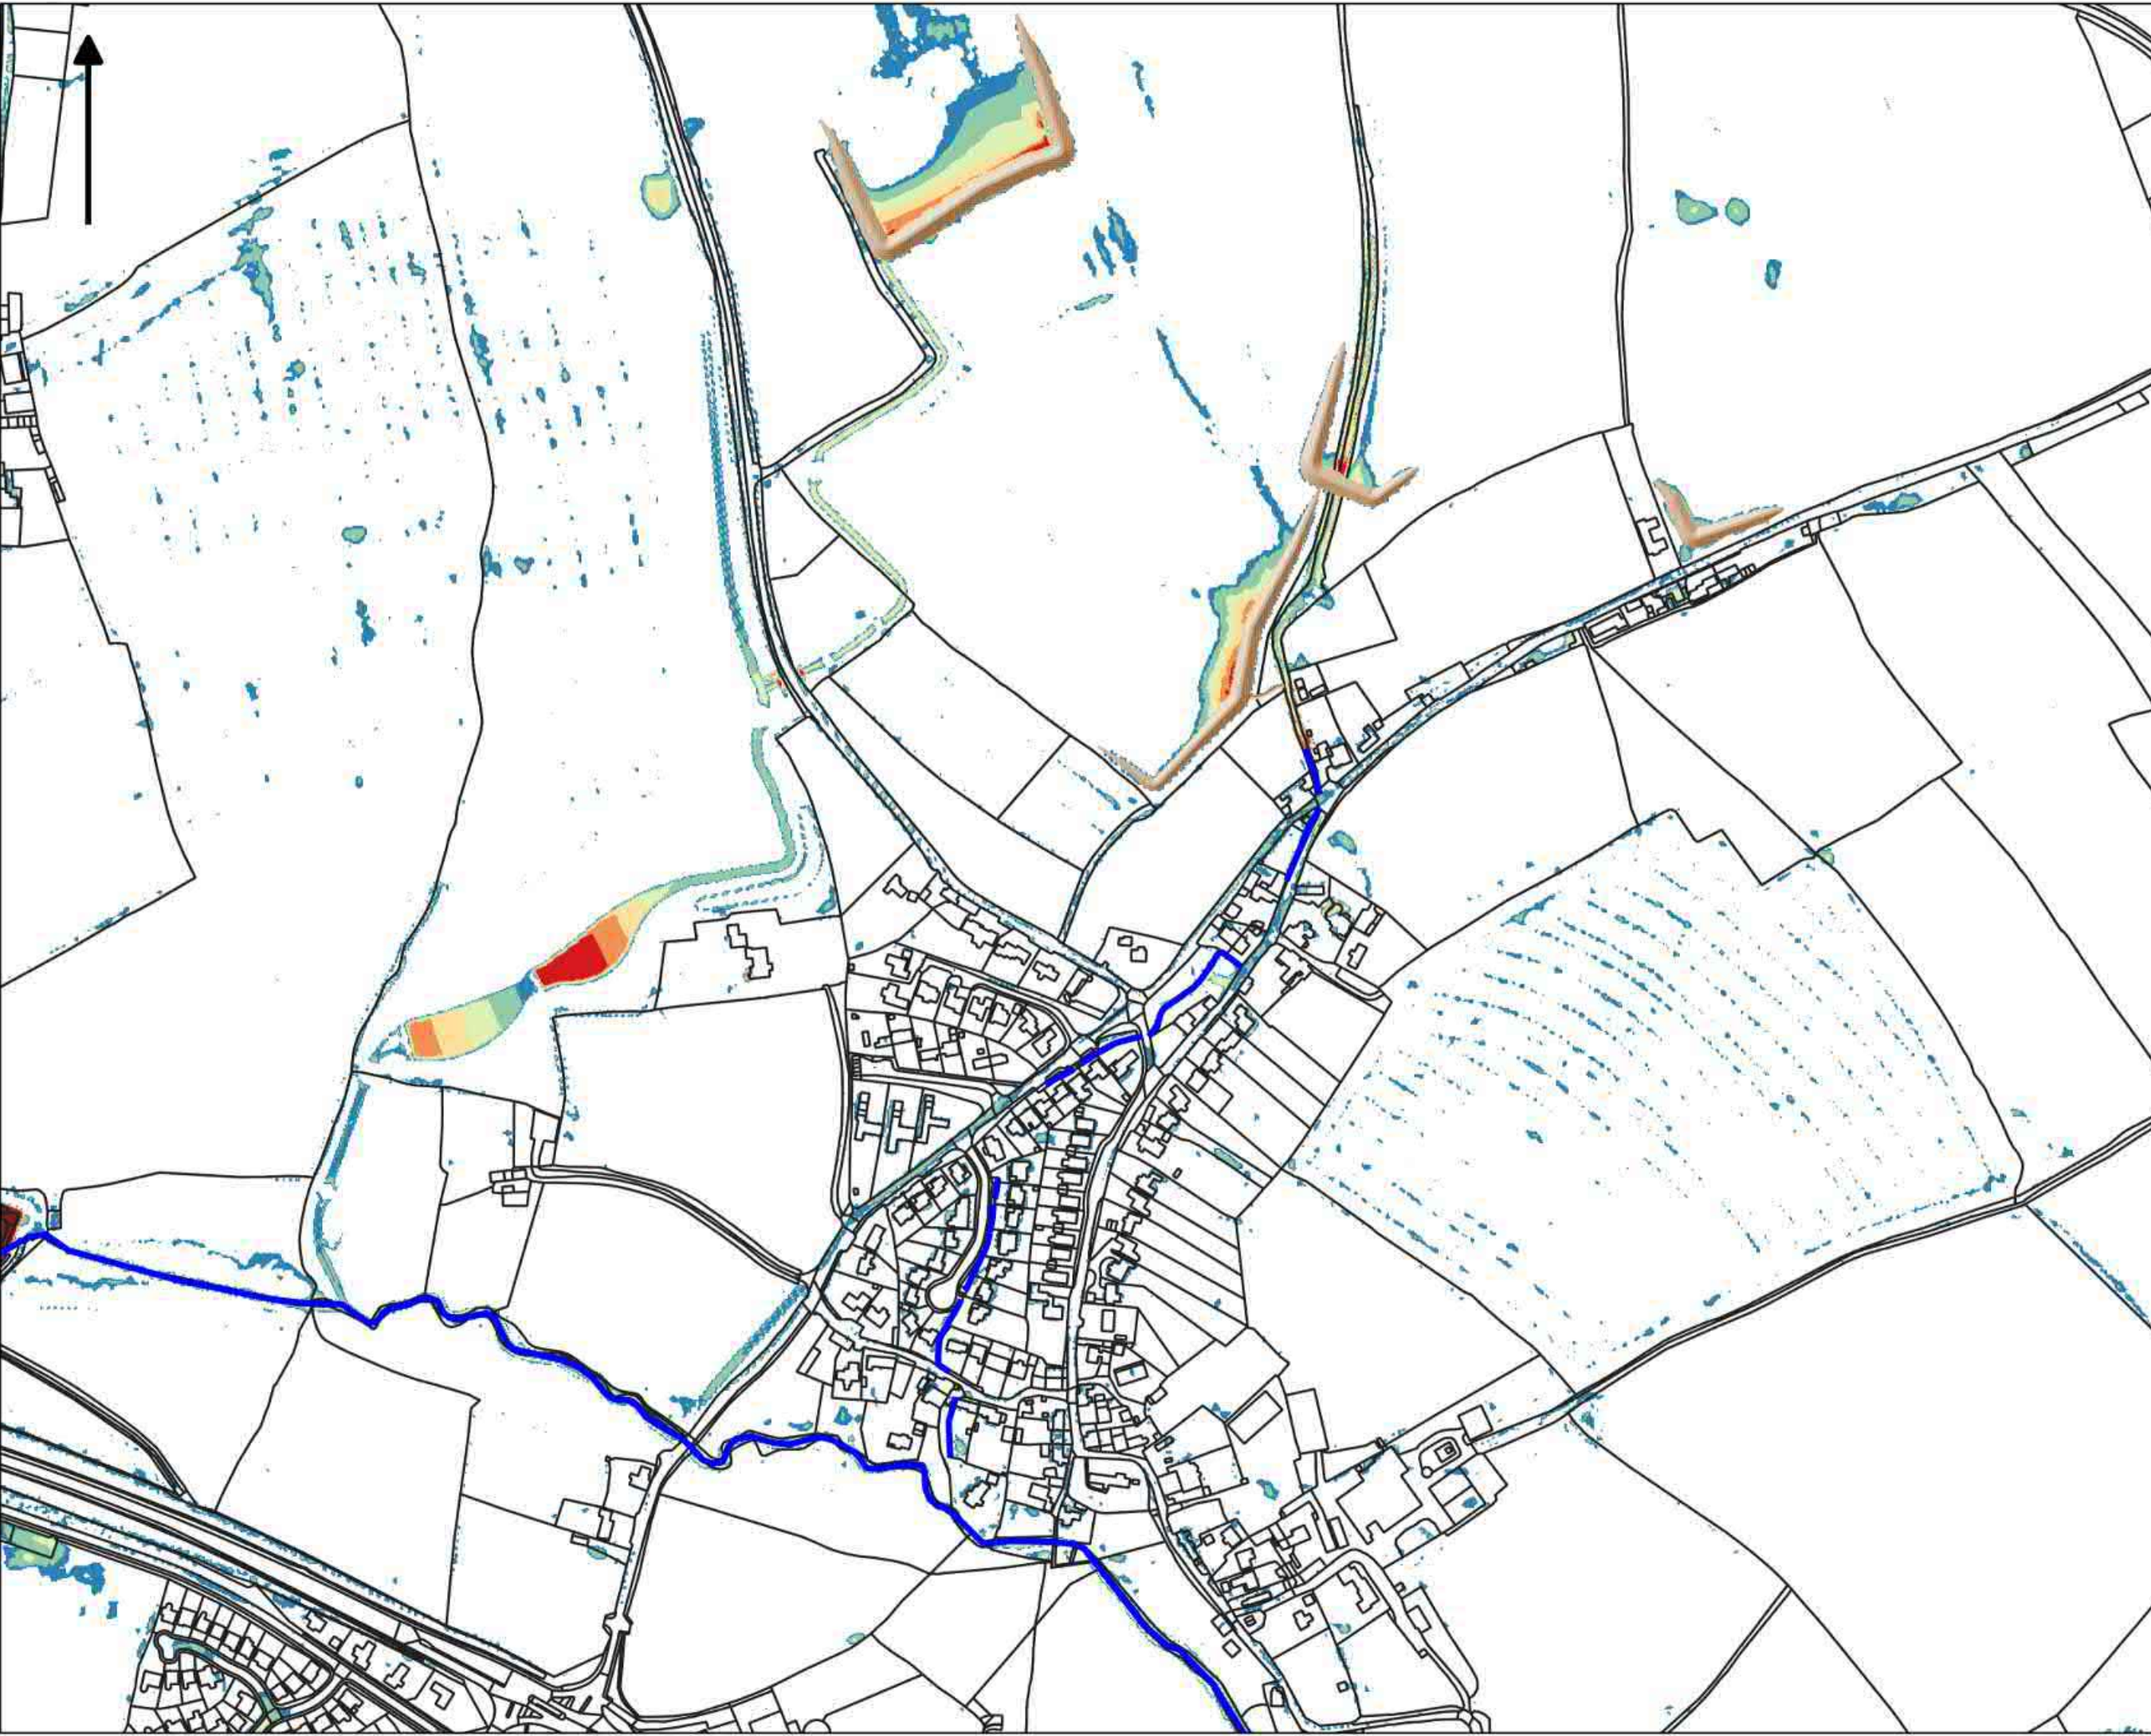

Legend

- Watercourse

Maximum Flood Depths (m)

- 0 - 0.05
- 0.02 - 0.1
- 0.1 - 0.2
- 0.2 - 0.3
- 0.3 - 0.4
- 0.4 - 0.5
- 0.5 - 1.0
- > 1.0

Flood Storage Area

Copyright
 THIS MAP IS BASED UPON ORDNANCE SURVEY MATERIAL WITH THE PERMISSION OF ORDNANCE SURVEY ON BEHALF OF THE CONTROLLER OF HER MAJESTY'S STATIONERY OFFICE. © CROWN COPYRIGHT. UNAUTHORISED REPRODUCTION INFRINGES CROWN COPYRIGHT AND MAY LEAD TO PROSECUTION OR CIVIL PROCEEDINGS. © CROWN COPYRIGHT 0100031673 2021"

Revision/Date	By	Date	Suffix

Drawing Status: **FINAL**

Job Title
Llanmaes Flood Alleviation Scheme


Drawing Title
**Maximum Flood Depth
 Proposed Option
 10% AEP**

Scale at A3: **1:4000**

Drawn: RC	Approved: RS
Stage 1 Check: RM	Stage 2 Check: AT
Originalled:	Date: 04/21



Drawing Number: **D10** Rev

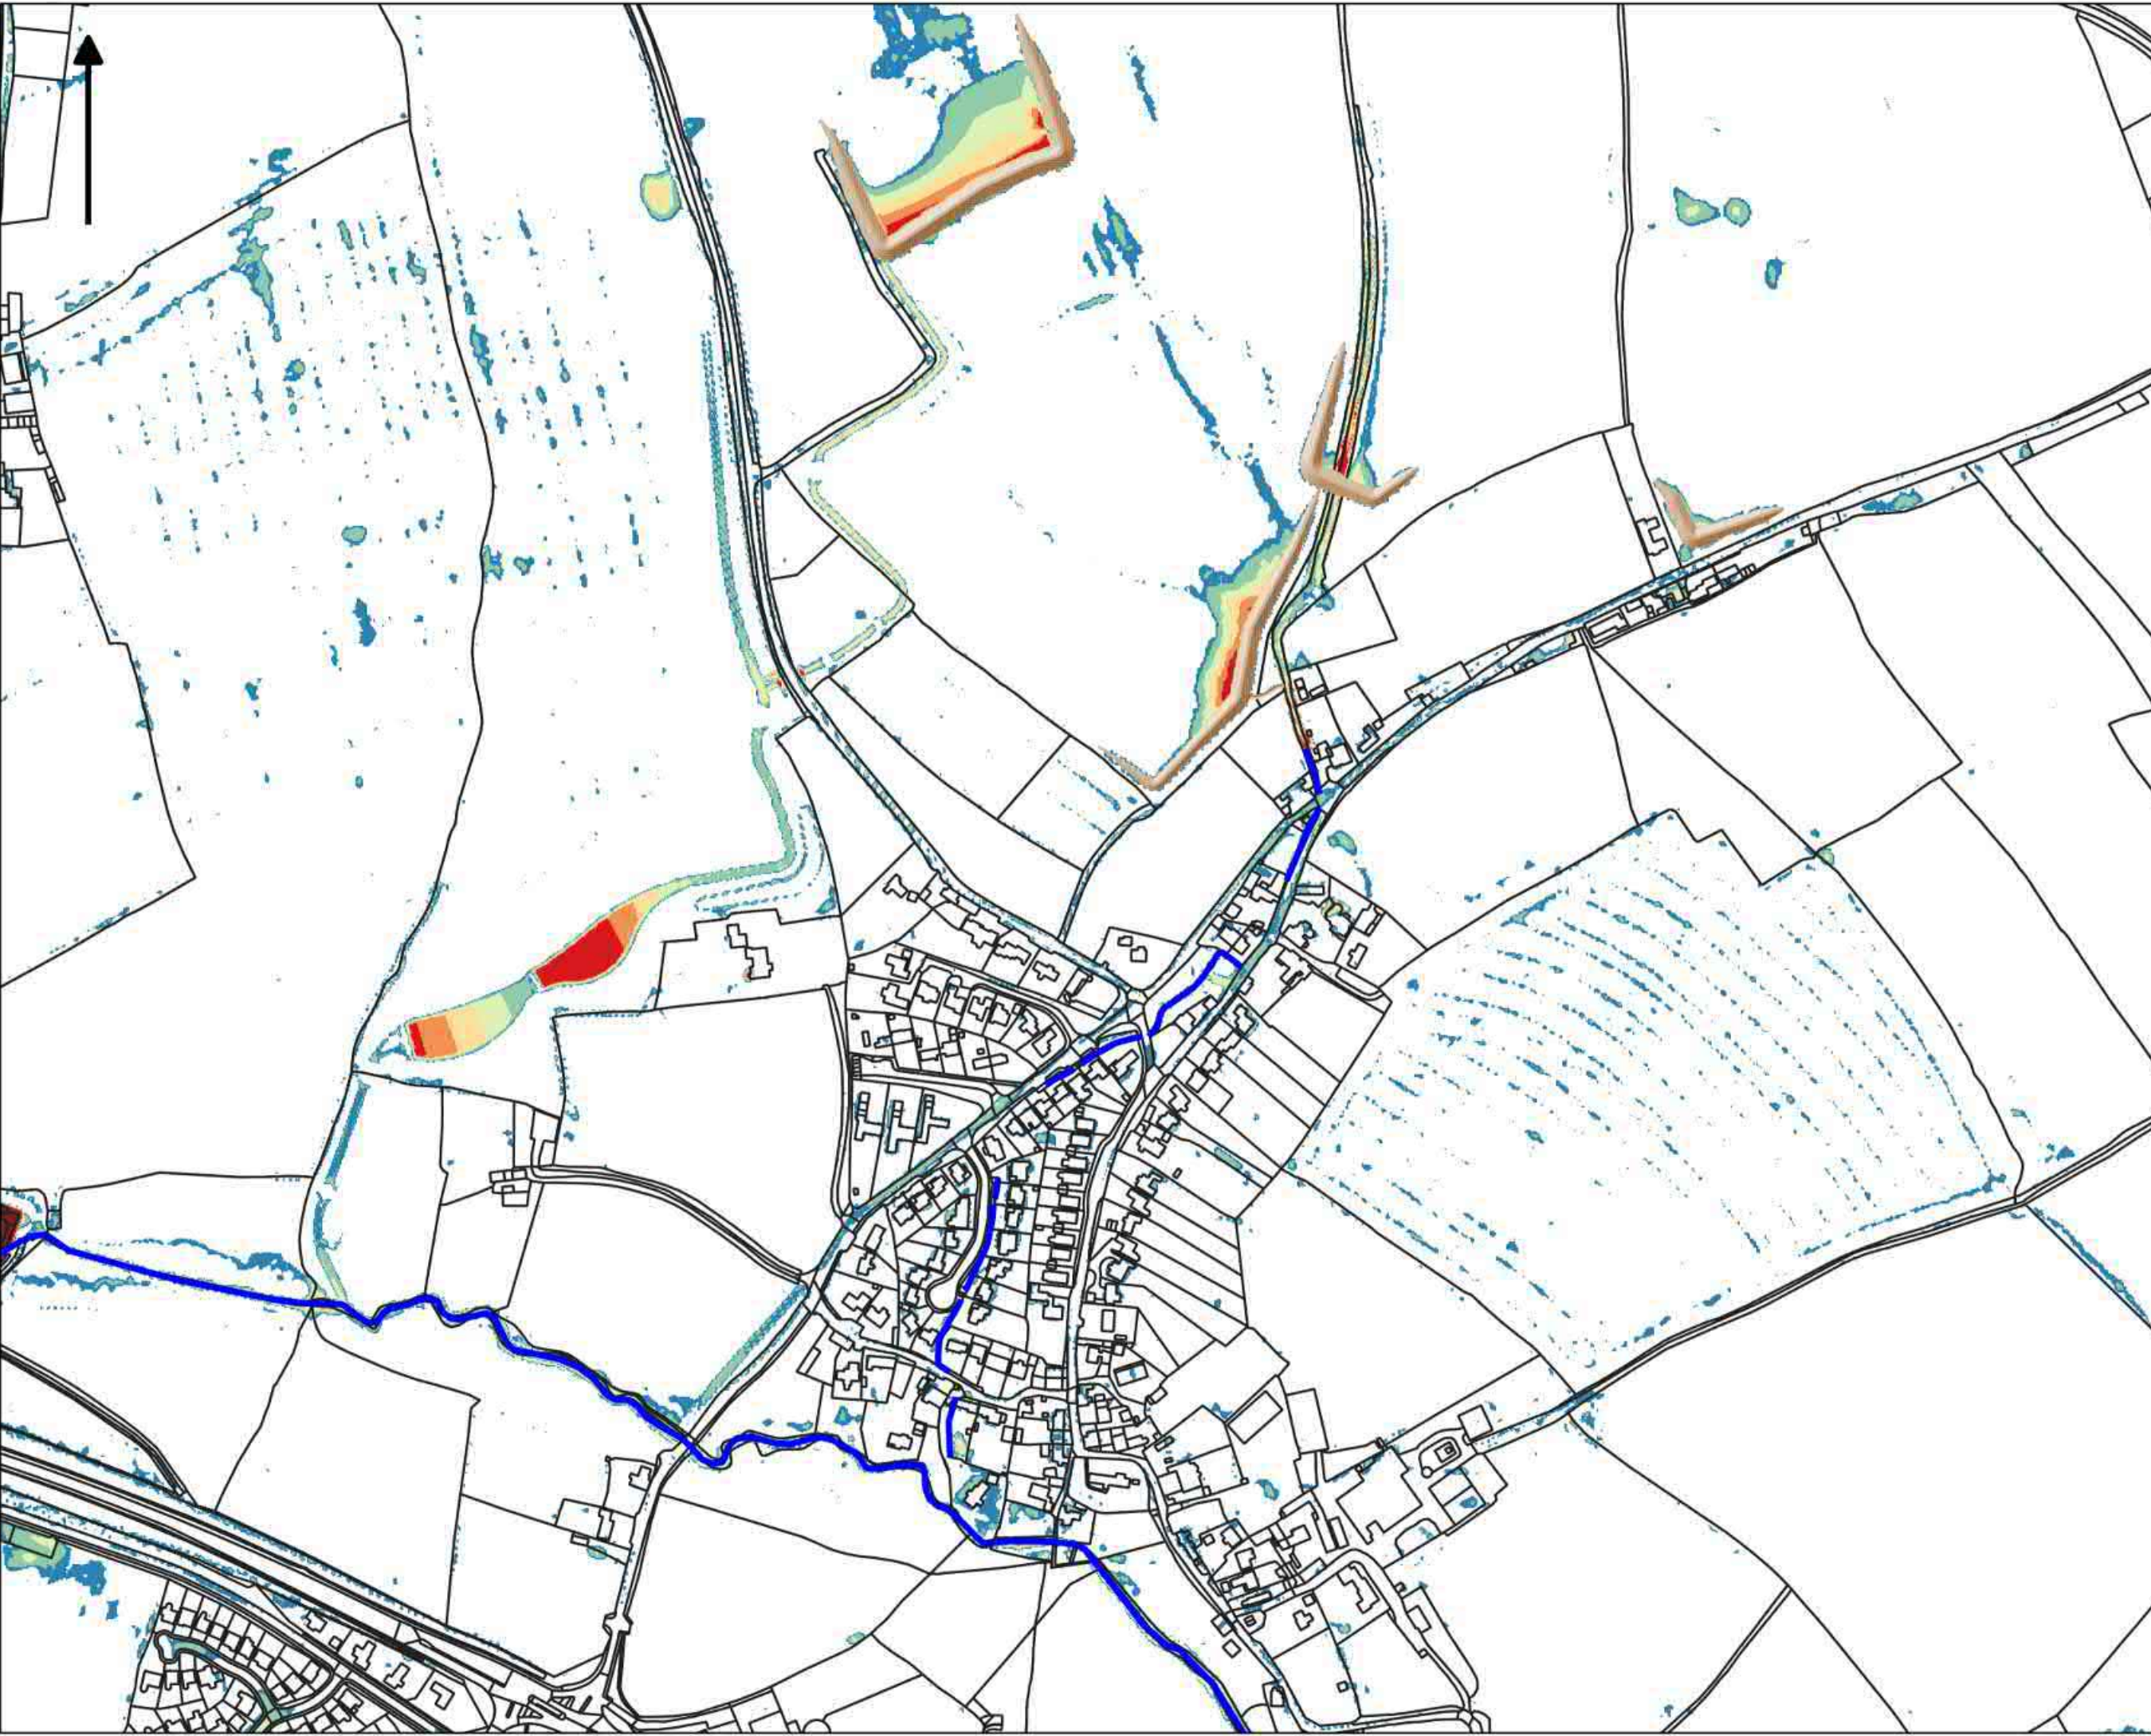

Legend

- Watercourse

Maximum Flood Depths (m)

- 0 - 0.05
- 0.02 - 0.1
- 0.1 - 0.2
- 0.2 - 0.3
- 0.3 - 0.4
- 0.4 - 0.5
- 0.5 - 1.0
- > 1.0
- Flood Storage Area

Copyright
 THIS MAP IS BASED UPON ORDNANCE SURVEY MATERIAL WITH THE PERMISSION OF ORDNANCE SURVEY ON BEHALF OF THE CONTROLLER OF HER MAJESTY'S STATIONERY OFFICE. © CROWN COPYRIGHT. UNAUTHORISED REPRODUCTION INFRINGES CROWN COPYRIGHT AND MAY LEAD TO PROSECUTION OR CIVIL PROCEEDINGS. © CROWN COPYRIGHT 0100031673 2021"

Revision/Date	By	Date	Suffix

Drawing Status: **FINAL**

Job Title:
Llanmaes Flood Alleviation Scheme


Drawing Title:
**Maximum Flood Depth
 Proposed Option
 5% AEP**

Scale at A3: **1:4000**

Drawn: RC	Approved: RS
Stage 1 Check: RM	Stage 2 Check: AT
Originalled:	Date: 04/21



Drawing Number: **D11** Rev:

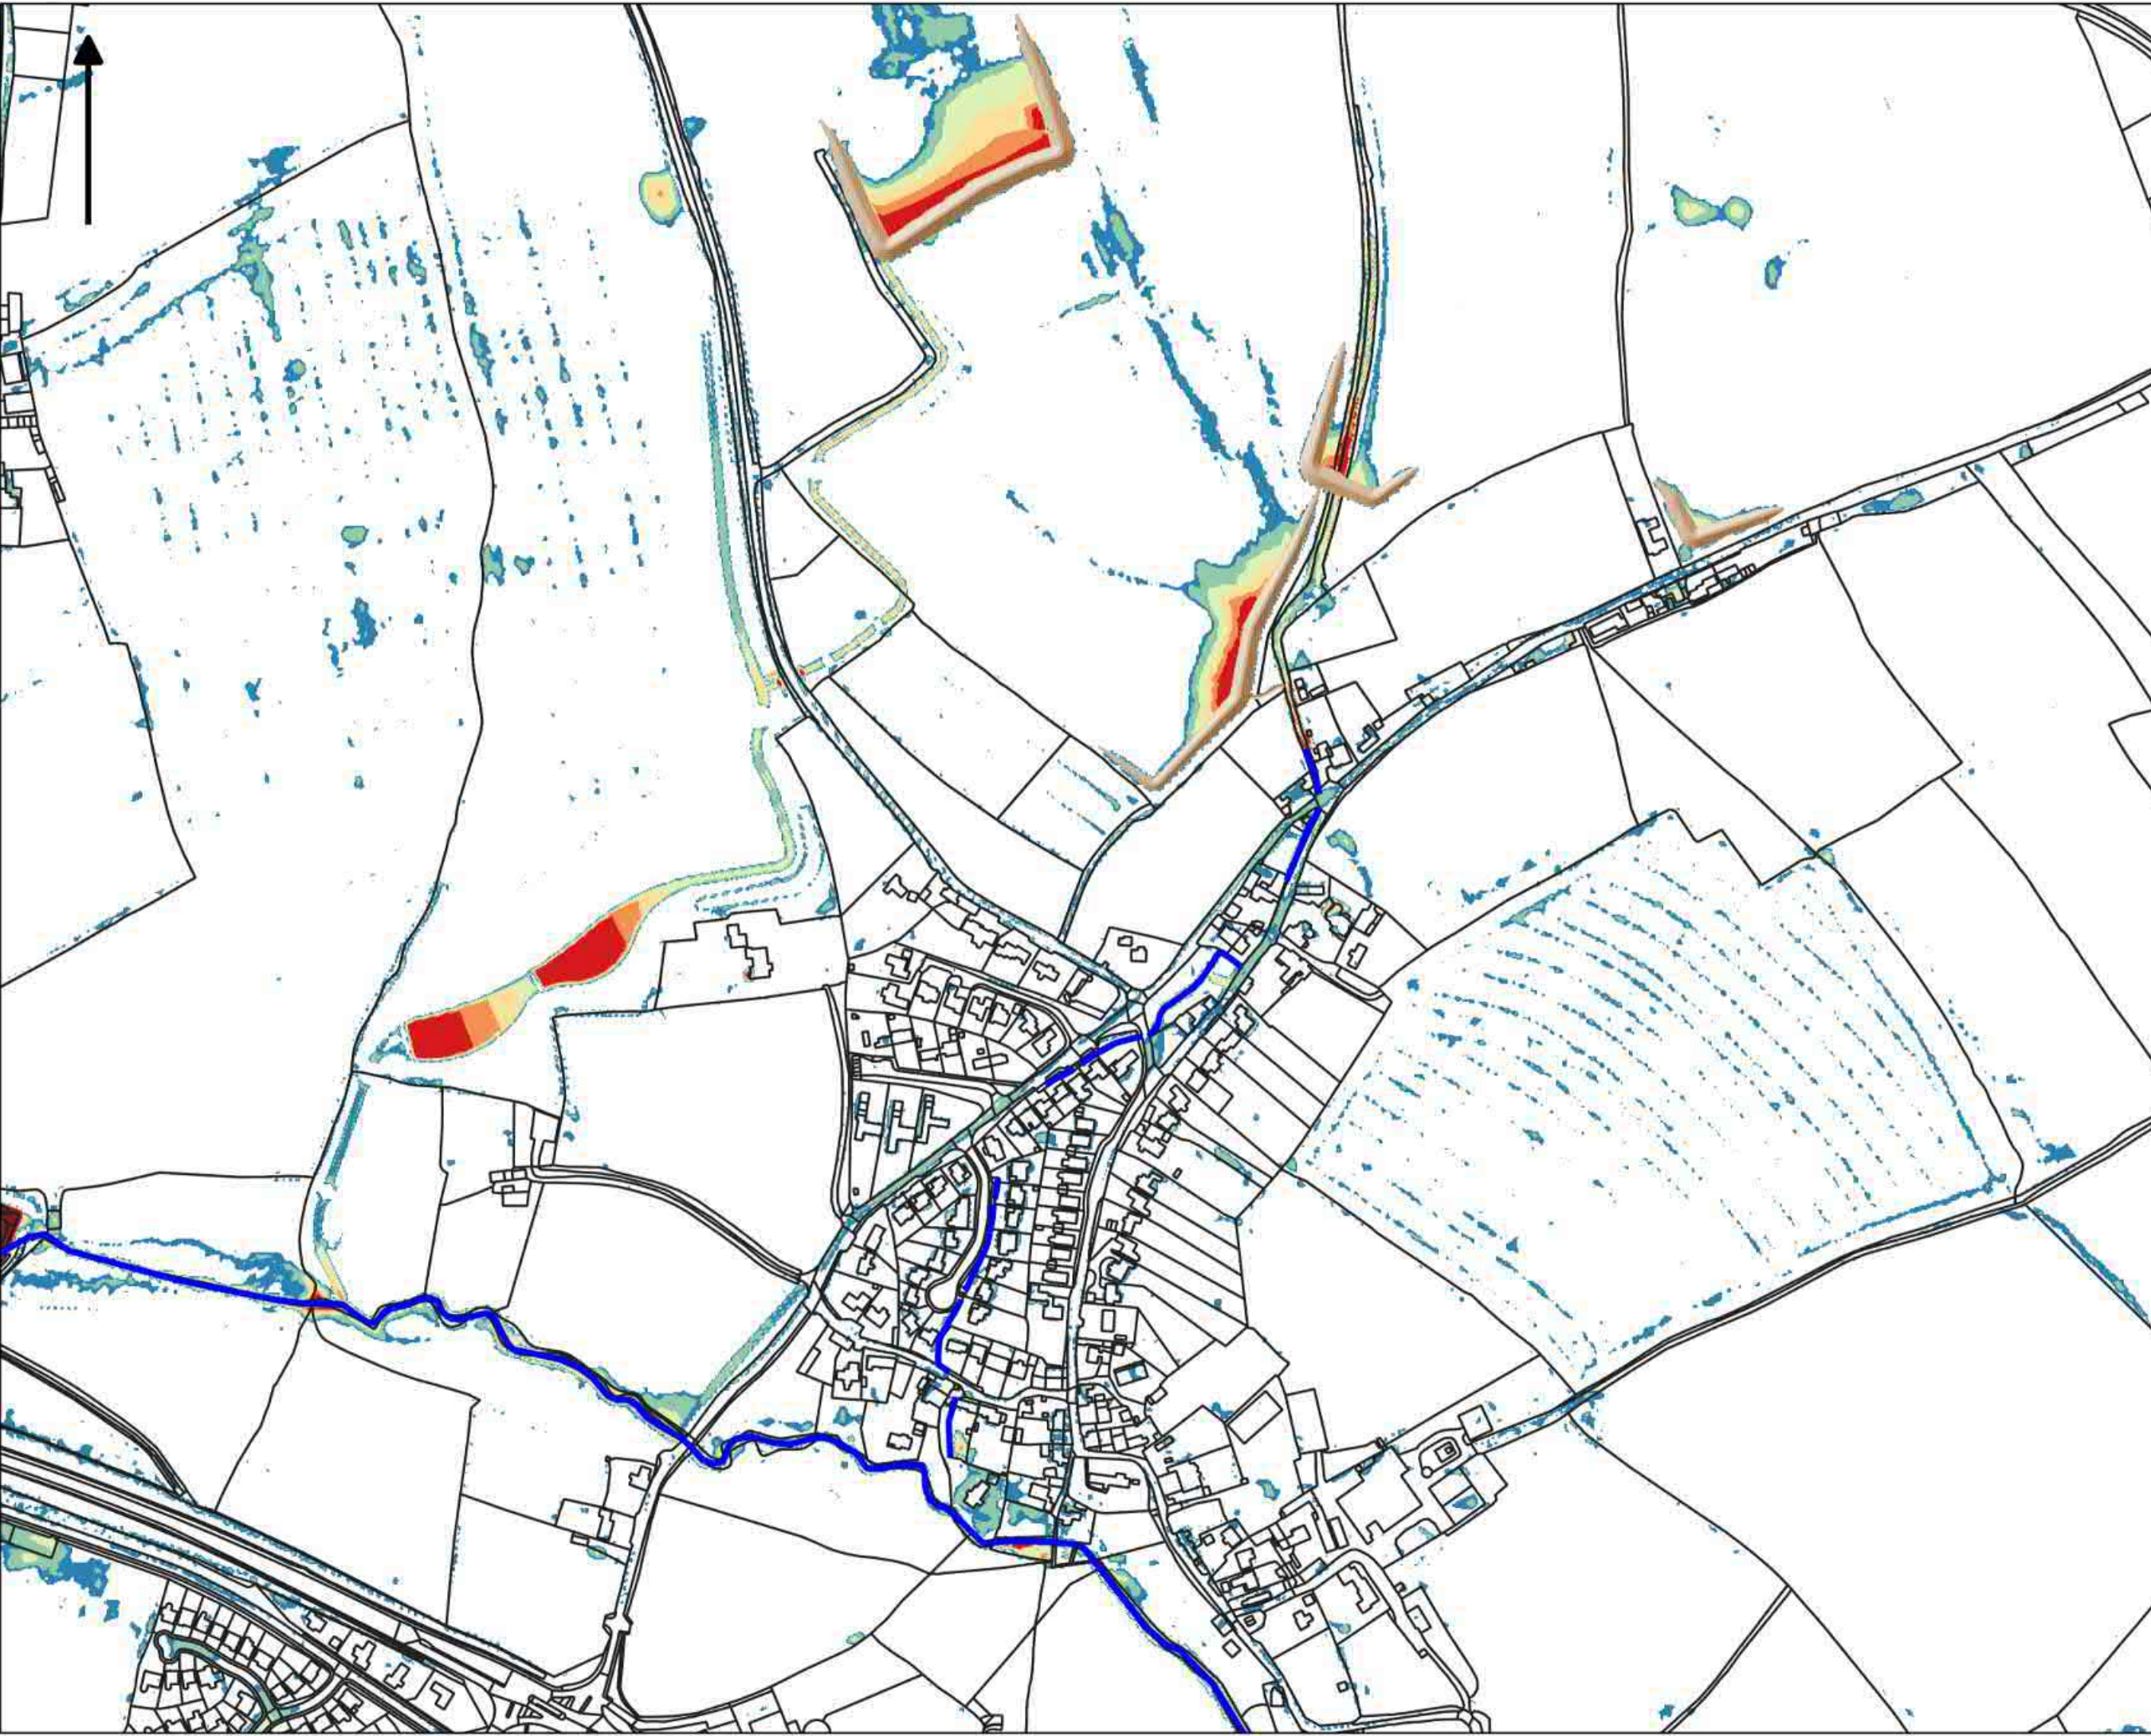

Legend

- Watercourse

Maximum Flood Depths (m)

- 0 - 0.05
- 0.02 - 0.1
- 0.1 - 0.2
- 0.2 - 0.3
- 0.3 - 0.4
- 0.4 - 0.5
- 0.5 - 1.0
- > 1.0

Flood Storage Area

Copyright
 THIS MAP IS BASED UPON ORDNANCE SURVEY MATERIAL WITH THE PERMISSION OF ORDNANCE SURVEY ON BEHALF OF THE CONTROLLER OF HER MAJESTY'S STATIONERY OFFICE. © CROWN COPYRIGHT. UNAUTHORISED REPRODUCTION INFRINGES CROWN COPYRIGHT AND MAY LEAD TO PROSECUTION OR CIVIL PROCEEDINGS. © CROWN COPYRIGHT 0100031673 2021"

Revision Details	By	Date	Suffix

Drawing Status: **FINAL**

Job Title:
Llanmaes Flood Alleviation Scheme


Drawing Title:
**Maximum Flood Depth
 Proposed Option
 2% AEP**

Scale at A3: **1:4000**

Drawn: RC	Approved: RS
Stage 1 Check: RM	Stage 2 Check: AT
Original Date: 04/21	



Drawing Number: **D12** Rev:

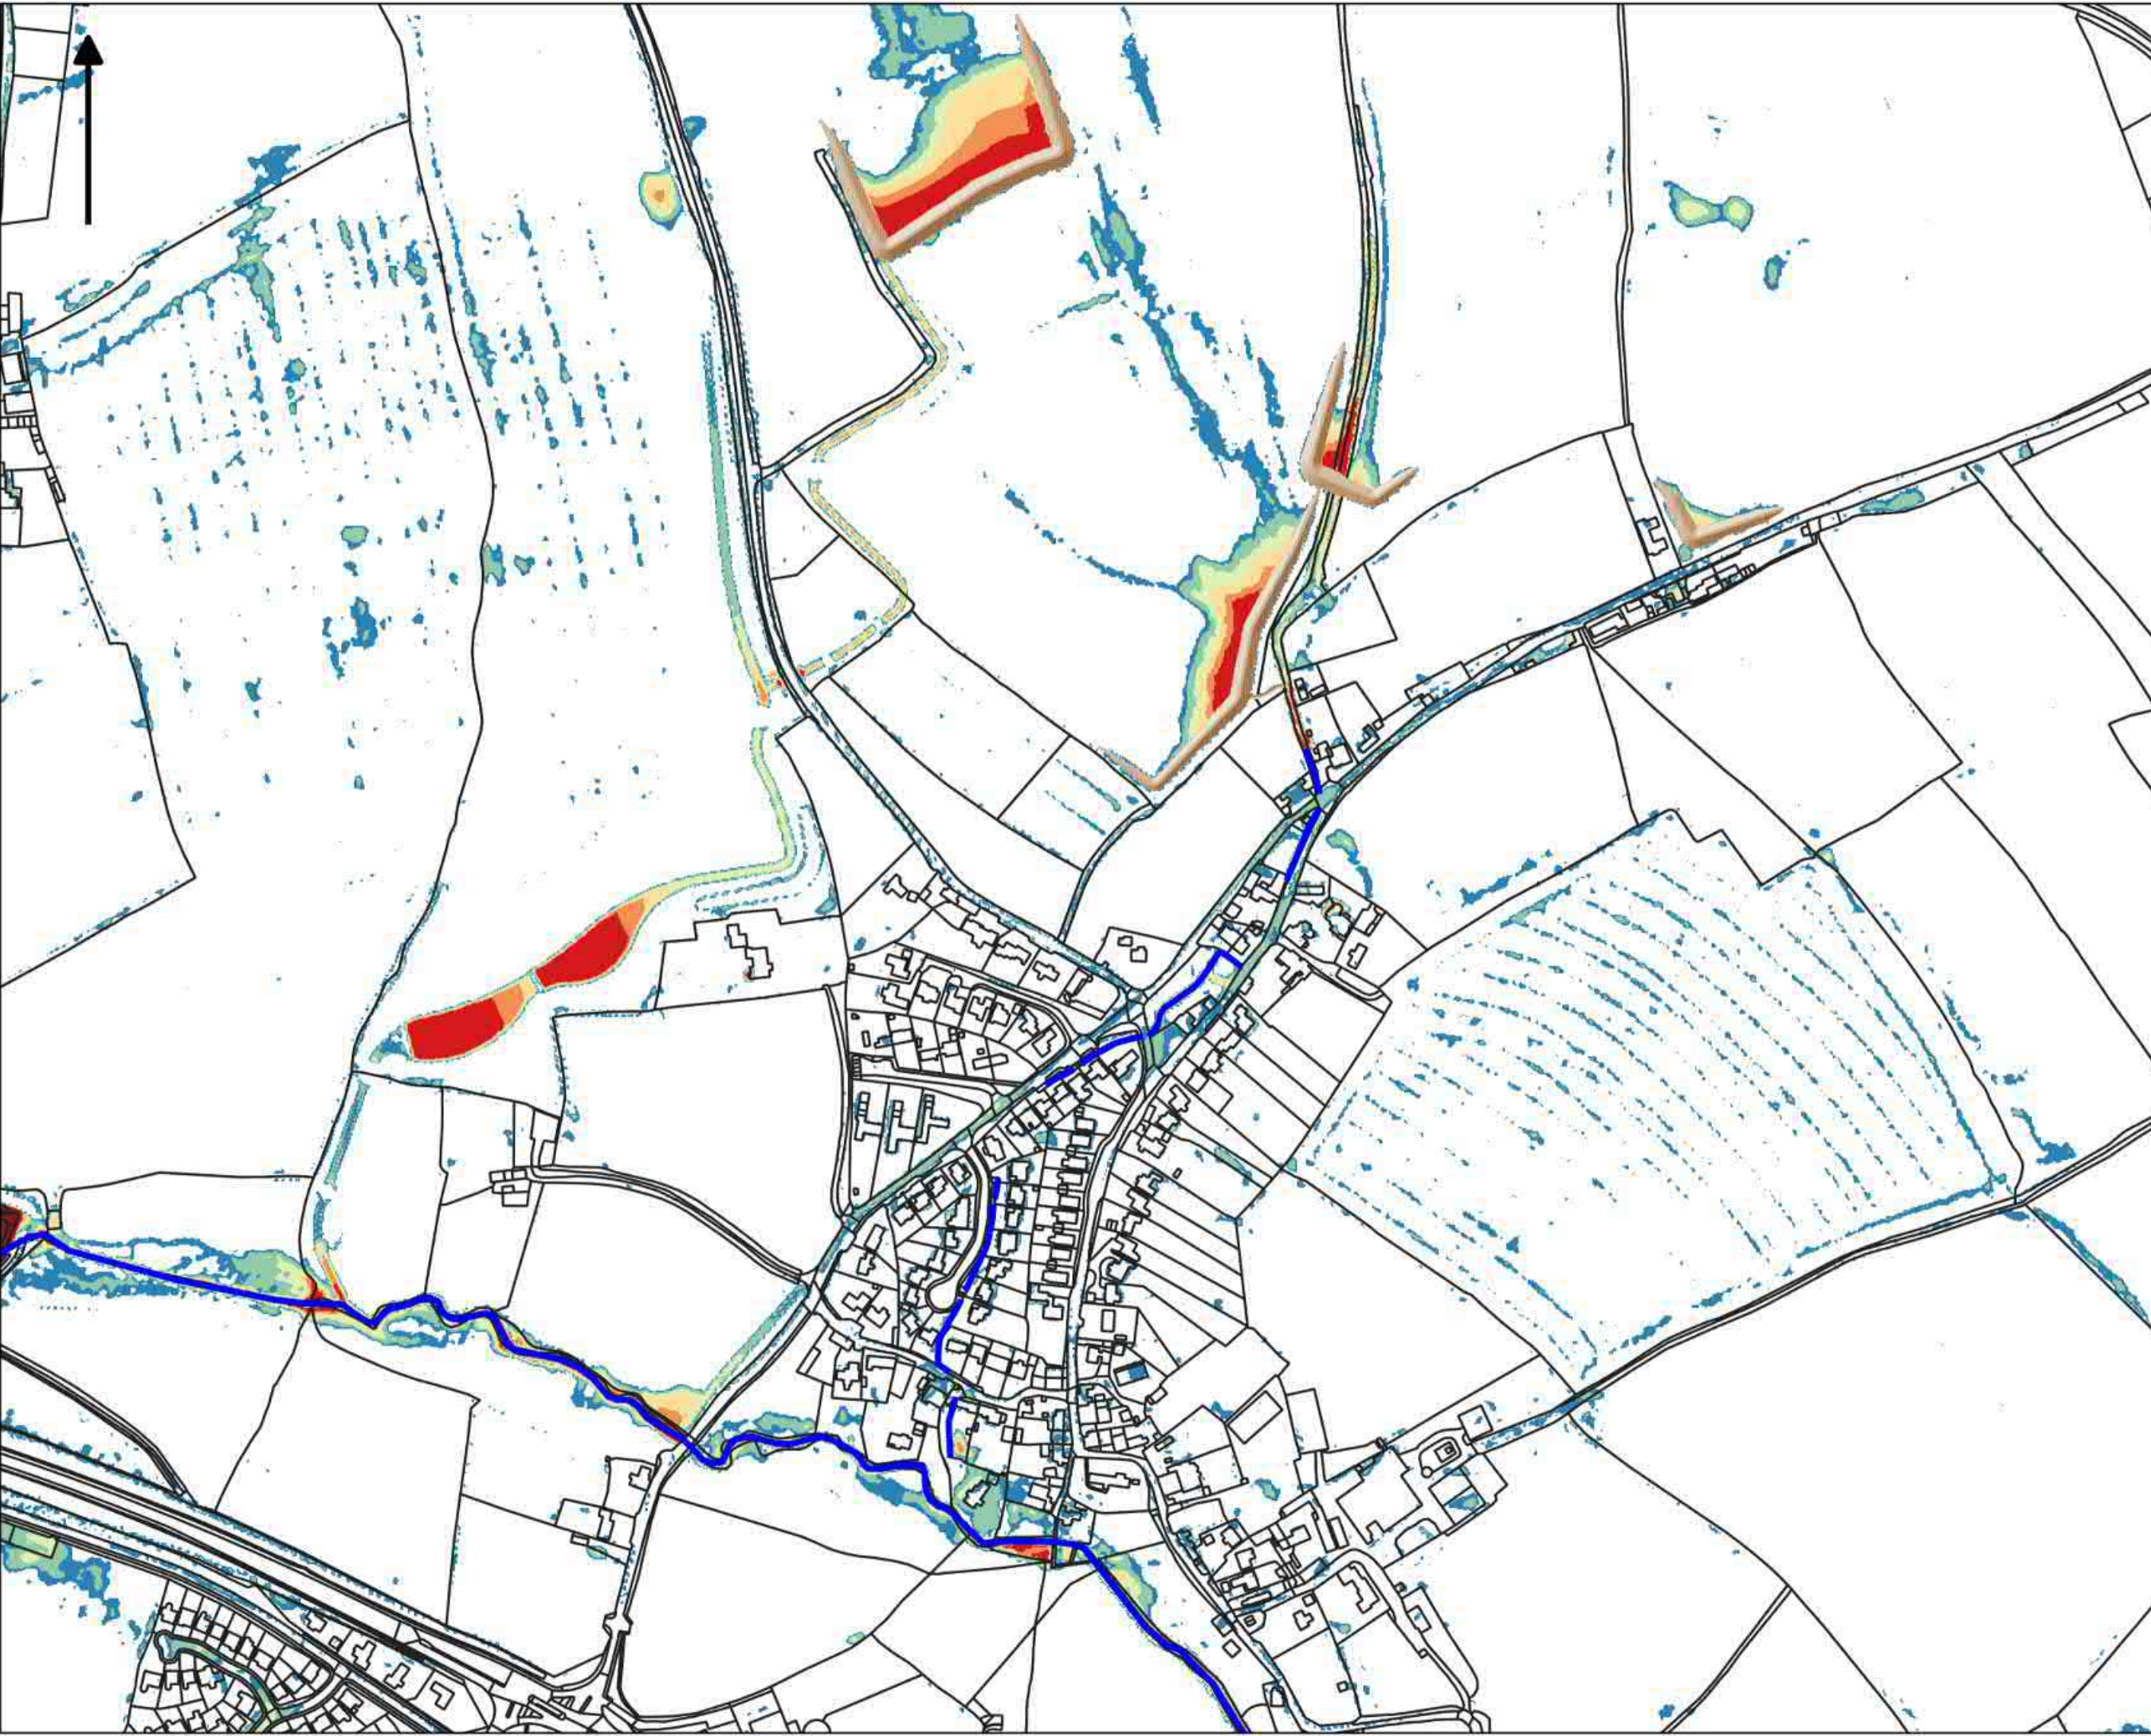

Legend

- Watercourse

Maximum Flood Depths (m)

- 0 - 0.05
- 0.02 - 0.1
- 0.1 - 0.2
- 0.2 - 0.3
- 0.3 - 0.4
- 0.4 - 0.5
- 0.5 - 1.0
- > 1.0

Flood Storage Area

Copyright
 THIS MAP IS BASED UPON ORDNANCE SURVEY MATERIAL WITH THE PERMISSION OF ORDNANCE SURVEY ON BEHALF OF THE CONTROLLER OF HER MAJESTY'S STATIONERY OFFICE. © CROWN COPYRIGHT. UNAUTHORISED REPRODUCTION INFRINGES CROWN COPYRIGHT AND MAY LEAD TO PROSECUTION OR CIVIL PROCEEDINGS. © CROWN COPYRIGHT 0100031673 2021"

Revision Details	By	Date	Scale

Drawing Status: **FINAL**

Job Title
Llanmaes Flood Alleviation Scheme


Drawing Title
**Maximum Flood Depth
 Proposed Option
 1% AEP**

Scale at A3: **1:4000**

Drawn: RC	Approved: RS
Stage 1 Check: RM	Stage 2 Check: AT
Originalled: AT	Date: 04/21



Drawing Number: **D13** Rev:

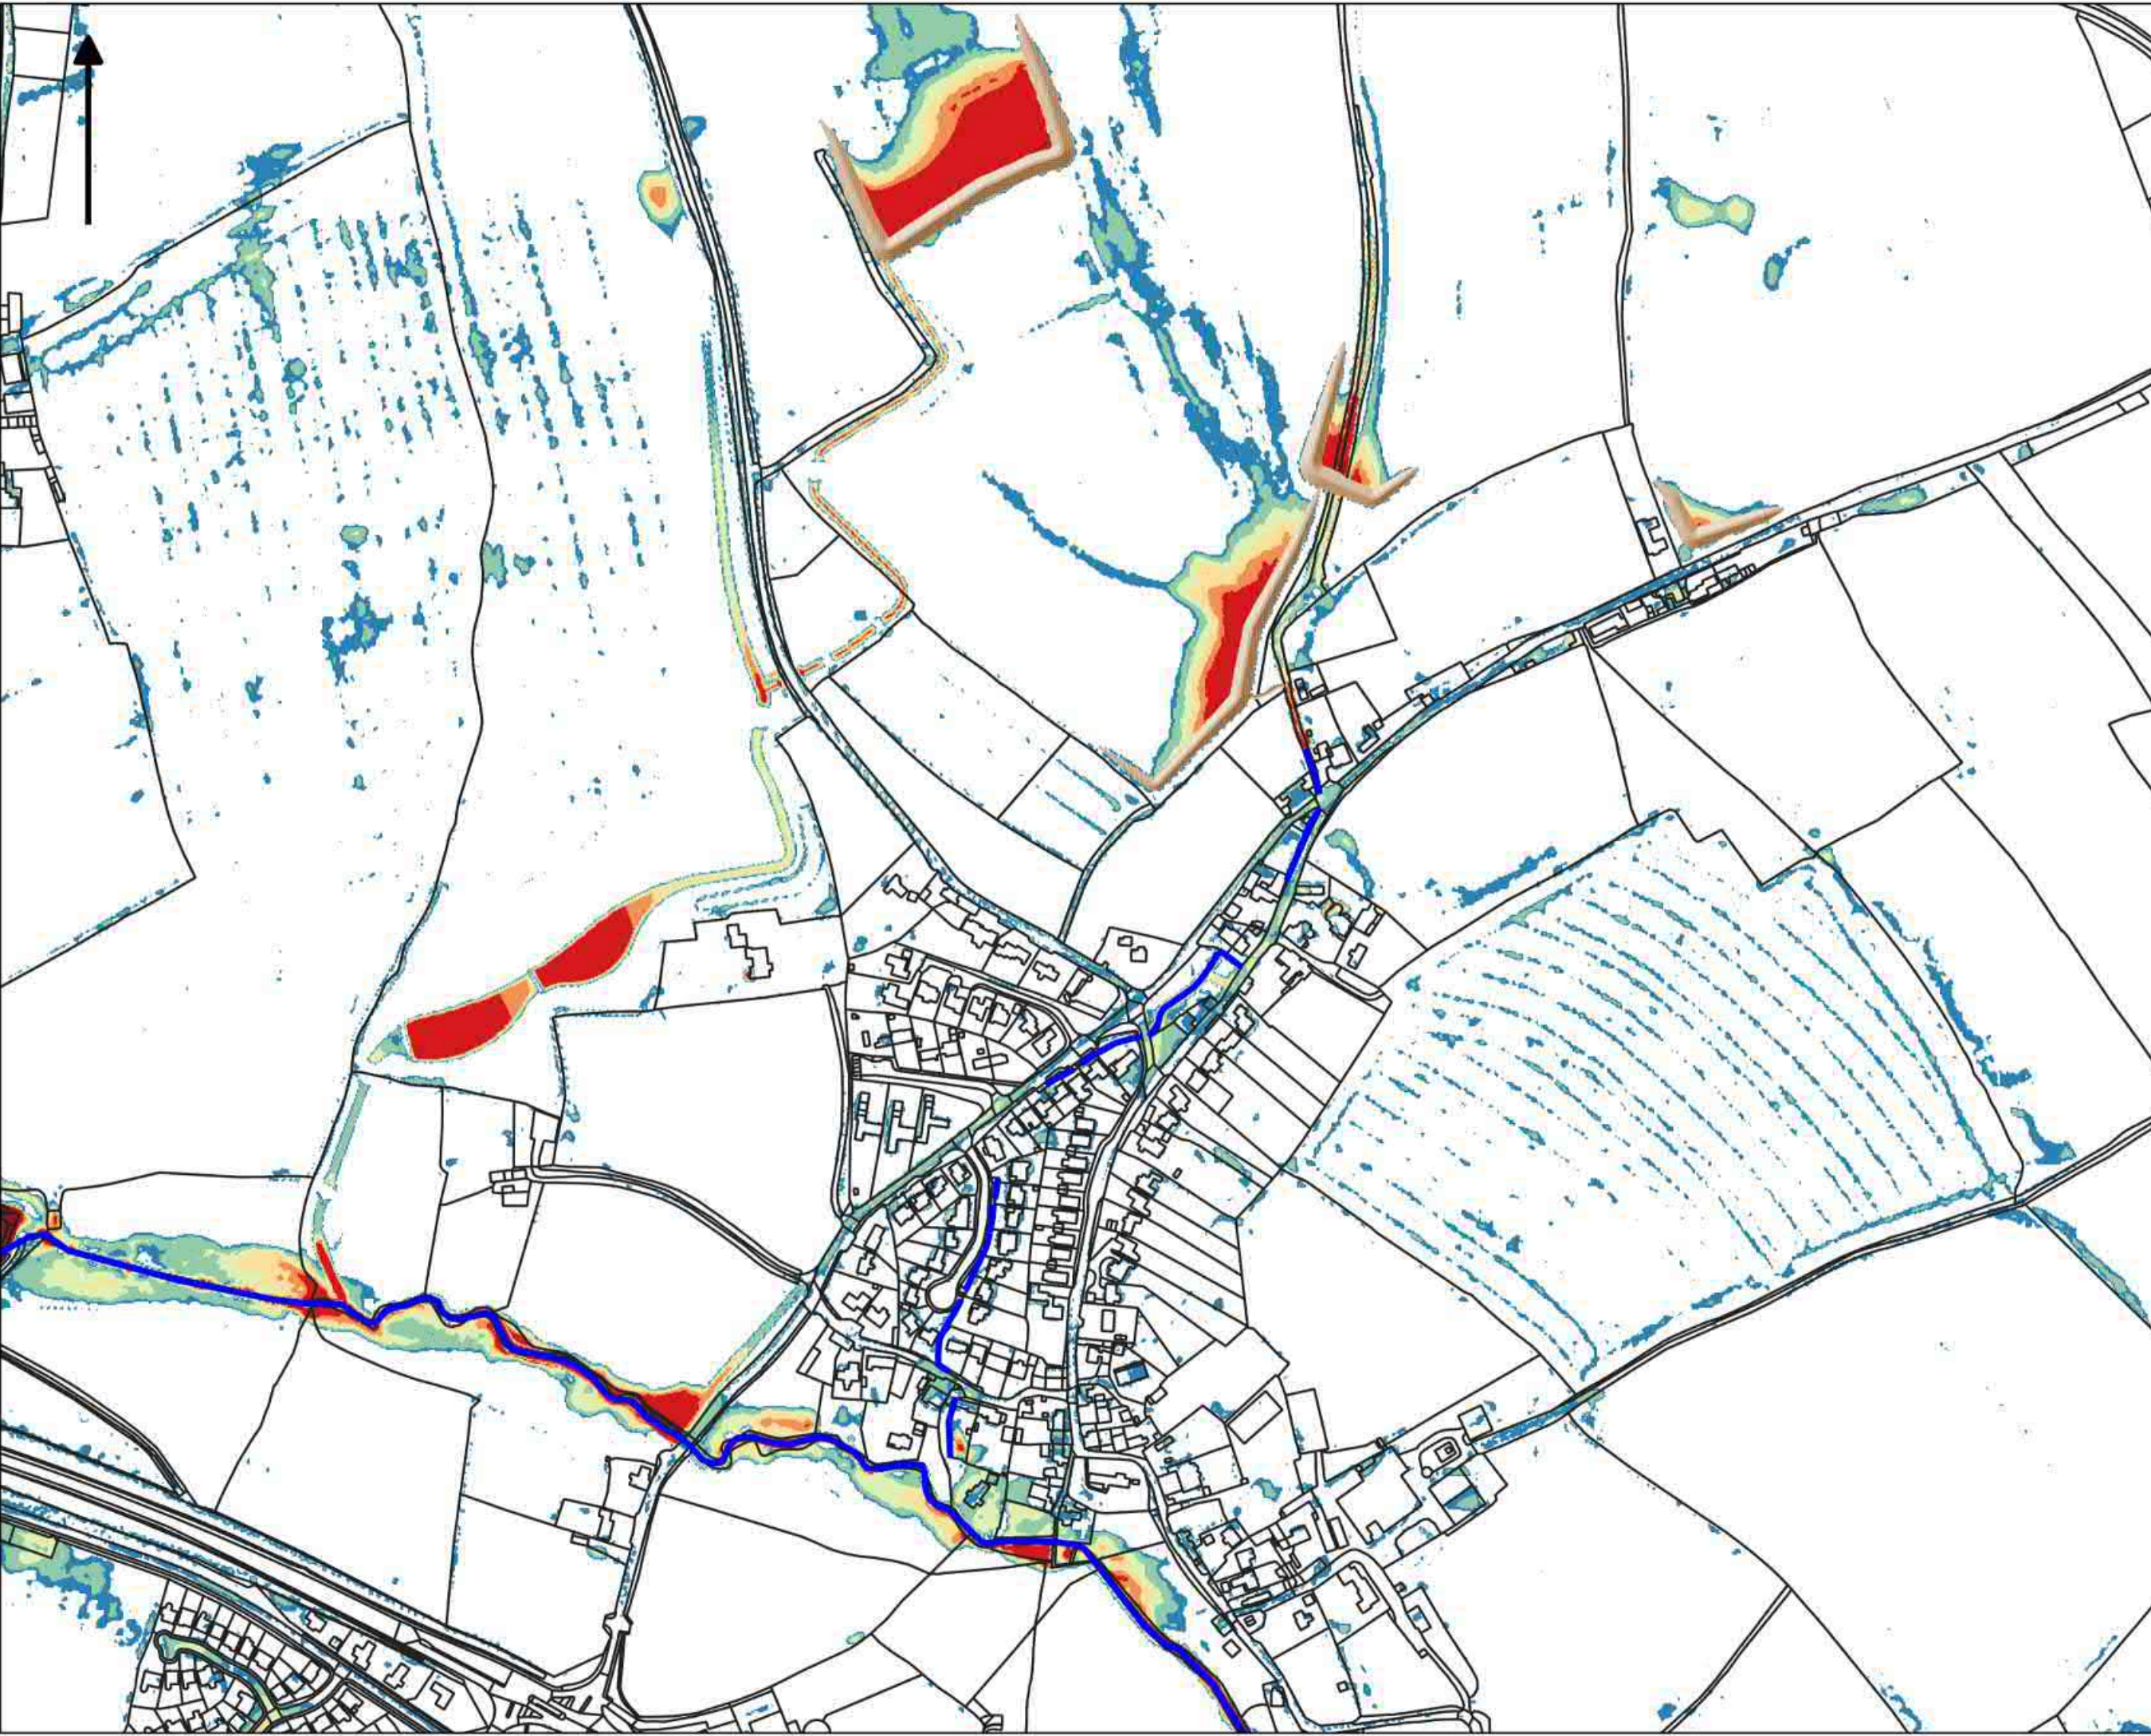

Legend

- Watercourse

Maximum Flood Depths (m)

- 0 - 0.05
- 0.02 - 0.1
- 0.1 - 0.2
- 0.2 - 0.3
- 0.3 - 0.4
- 0.4 - 0.5
- 0.5 - 1.0
- > 1.0

Flood Storage Area

Copyright
 THIS MAP IS BASED UPON ORDNANCE SURVEY MATERIAL WITH THE PERMISSION OF ORDNANCE SURVEY ON BEHALF OF THE CONTROLLER OF HER MAJESTY'S STATIONERY OFFICE. © CROWN COPYRIGHT. UNAUTHORISED REPRODUCTION INFRINGES CROWN COPYRIGHT AND MAY LEAD TO PROSECUTION OR CIVIL PROCEEDINGS. © CROWN COPYRIGHT 0100031673 2021"

Revision Details	By	Date	Scale

Drawing Status: **FINAL**

Job Title
Llanmaes Flood Alleviation Scheme

Drawing Title
**Maximum Flood Depth
 Proposed Option
 1% AEP + 30% Climate Change**

Scale at A3: **1:4000**

Drawn: RC	Approved: RS
Stage 1 Check: RM	Stage 2 Check: AT
Original Date: 04/21	Date: 04/21



Drawing Number: **D14** Rev:



Legend

- Watercourse

Maximum Flood Depths (m)

- 0 - 0.05
- 0.02 - 0.1
- 0.1 - 0.2
- 0.2 - 0.3
- 0.3 - 0.4
- 0.4 - 0.5
- 0.5 - 1.0
- > 1.0

Flood Storage Area

Copyright
 THIS MAP IS BASED UPON ORDNANCE SURVEY MATERIAL WITH THE PERMISSION OF ORDNANCE SURVEY ON BEHALF OF THE CONTROLLER OF HER MAJESTY'S STATIONERY OFFICE. © CROWN COPYRIGHT. UNAUTHORISED REPRODUCTION INFRINGES CROWN COPYRIGHT AND MAY LEAD TO PROSECUTION OR CIVIL PROCEEDINGS. © CROWN COPYRIGHT 0100031673 2021"

Revision Details	By	Date	Scale

Drawing Status: **FINAL**

Job Title
Llanmaes Flood Alleviation Scheme

Drawing Title
**Maximum Flood Depth
 Proposed Option
 1% AEP + 75% Climate Change**

Scale at A3: **1:4000**

Drawn: RC	Approved: RS
Stage 1 Check: RM	Stage 2 Check: AT
Originalled:	Date: 04/21



Drawing Number: **D15** Rev



Legend

- Watercourse

Maximum Flood Depths (m)

- 0 - 0.05
- 0.02 - 0.1
- 0.1 - 0.2
- 0.2 - 0.3
- 0.3 - 0.4
- 0.4 - 0.5
- 0.5 - 1.0
- > 1.0

Flood Storage Area

Copyright
 THIS MAP IS BASED UPON ORDNANCE SURVEY MATERIAL WITH THE PERMISSION OF ORDNANCE SURVEY ON BEHALF OF THE CONTROLLER OF HER MAJESTY'S STATIONERY OFFICE. © CROWN COPYRIGHT. UNAUTHORISED REPRODUCTION INFRINGES CROWN COPYRIGHT AND MAY LEAD TO PROSECUTION OR CIVIL PROCEEDINGS. © CROWN COPYRIGHT 0100031673 2021"

Revision Details	By	Date	Scale

Drawing Status: **FINAL**

Job Title
Llanmaes Flood Alleviation Scheme

Drawing Title
**Maximum Flood Depth
 Proposed Option
 0.1% AEP**

Scale at A3: **1:4000**

Drawn: RC	Approved: RS
Stage 1 Check: RM	Stage 2 Check: AT
Original Date: 04/21	Date: 04/21



Drawing Number: **D16** Rev: