


ISO A1 594mm x 841mm  
Approved: RM  
Checked: ATZ  
Designer: RD  
Project Management Initials:  
Last saved by: RHYS DAVIES(2021-07-07) Last Plotted: 2021-07-07  
Filename: P:\PROJECTS\HIGHWAY 5 - LLANMAES FLOOD ALLEVIATION SCHEME\B.0 CADD\B.0 DRAWINGS\SERIES 0000 - INTRO\30 0000 GENERAL\60160078-ACM-SHT-30-0000-CT-0001 (RD VERSION).DWG



PROJECT  
LLANMAES VILLAGE  
FLOOD ALLEVIATION  
SCHEME

CLIENT  
VALE OF GLAMORGAN COUNCIL

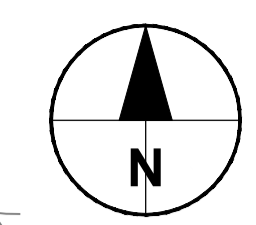

CONSULTANT  
AECOM  
1 CALLAGHAN SQUARE  
CARDIFF  
CF10 5BT  
TEL: (029) 20674600  
FAX: (029) 20674699

- NOTES
1. TO BE READ IN CONJUNCTION WITH ALL OTHER RELEVANT DOCUMENTATION / INFORMATION.
  2. ALL LEVELS RELATE TO ORDNANCE DATUM.
  3. DO NOT SCALE FROM THIS DRAWING. USE PRINTED DIMENSIONS ONLY.

LEGEND

01	SHEET LAYOUT AND NUMBER
----	-------------------------

STATUS  
DETAILED DESIGN



ISSUE/REVISION

IR	DATE	DESCRIPTION
C	07/07/2021	FOR PRICING
B	26/02/2021	DETAILED DESIGN
A	16/12/2020	DRAFT DETAILED DESIGN

PROJECT NUMBER  
60160078

SHEET TITLE  
LLANMAES VILLAGE  
FLOOD ALLEVIATION SCHEME  
LOCATION PLAN  
SCALE: 1:2500

SHEET NUMBER  
60160078-ACM-SHT-30-0000-CT-0001

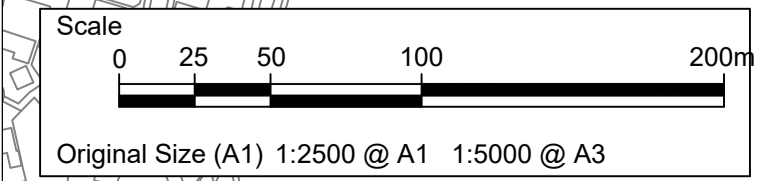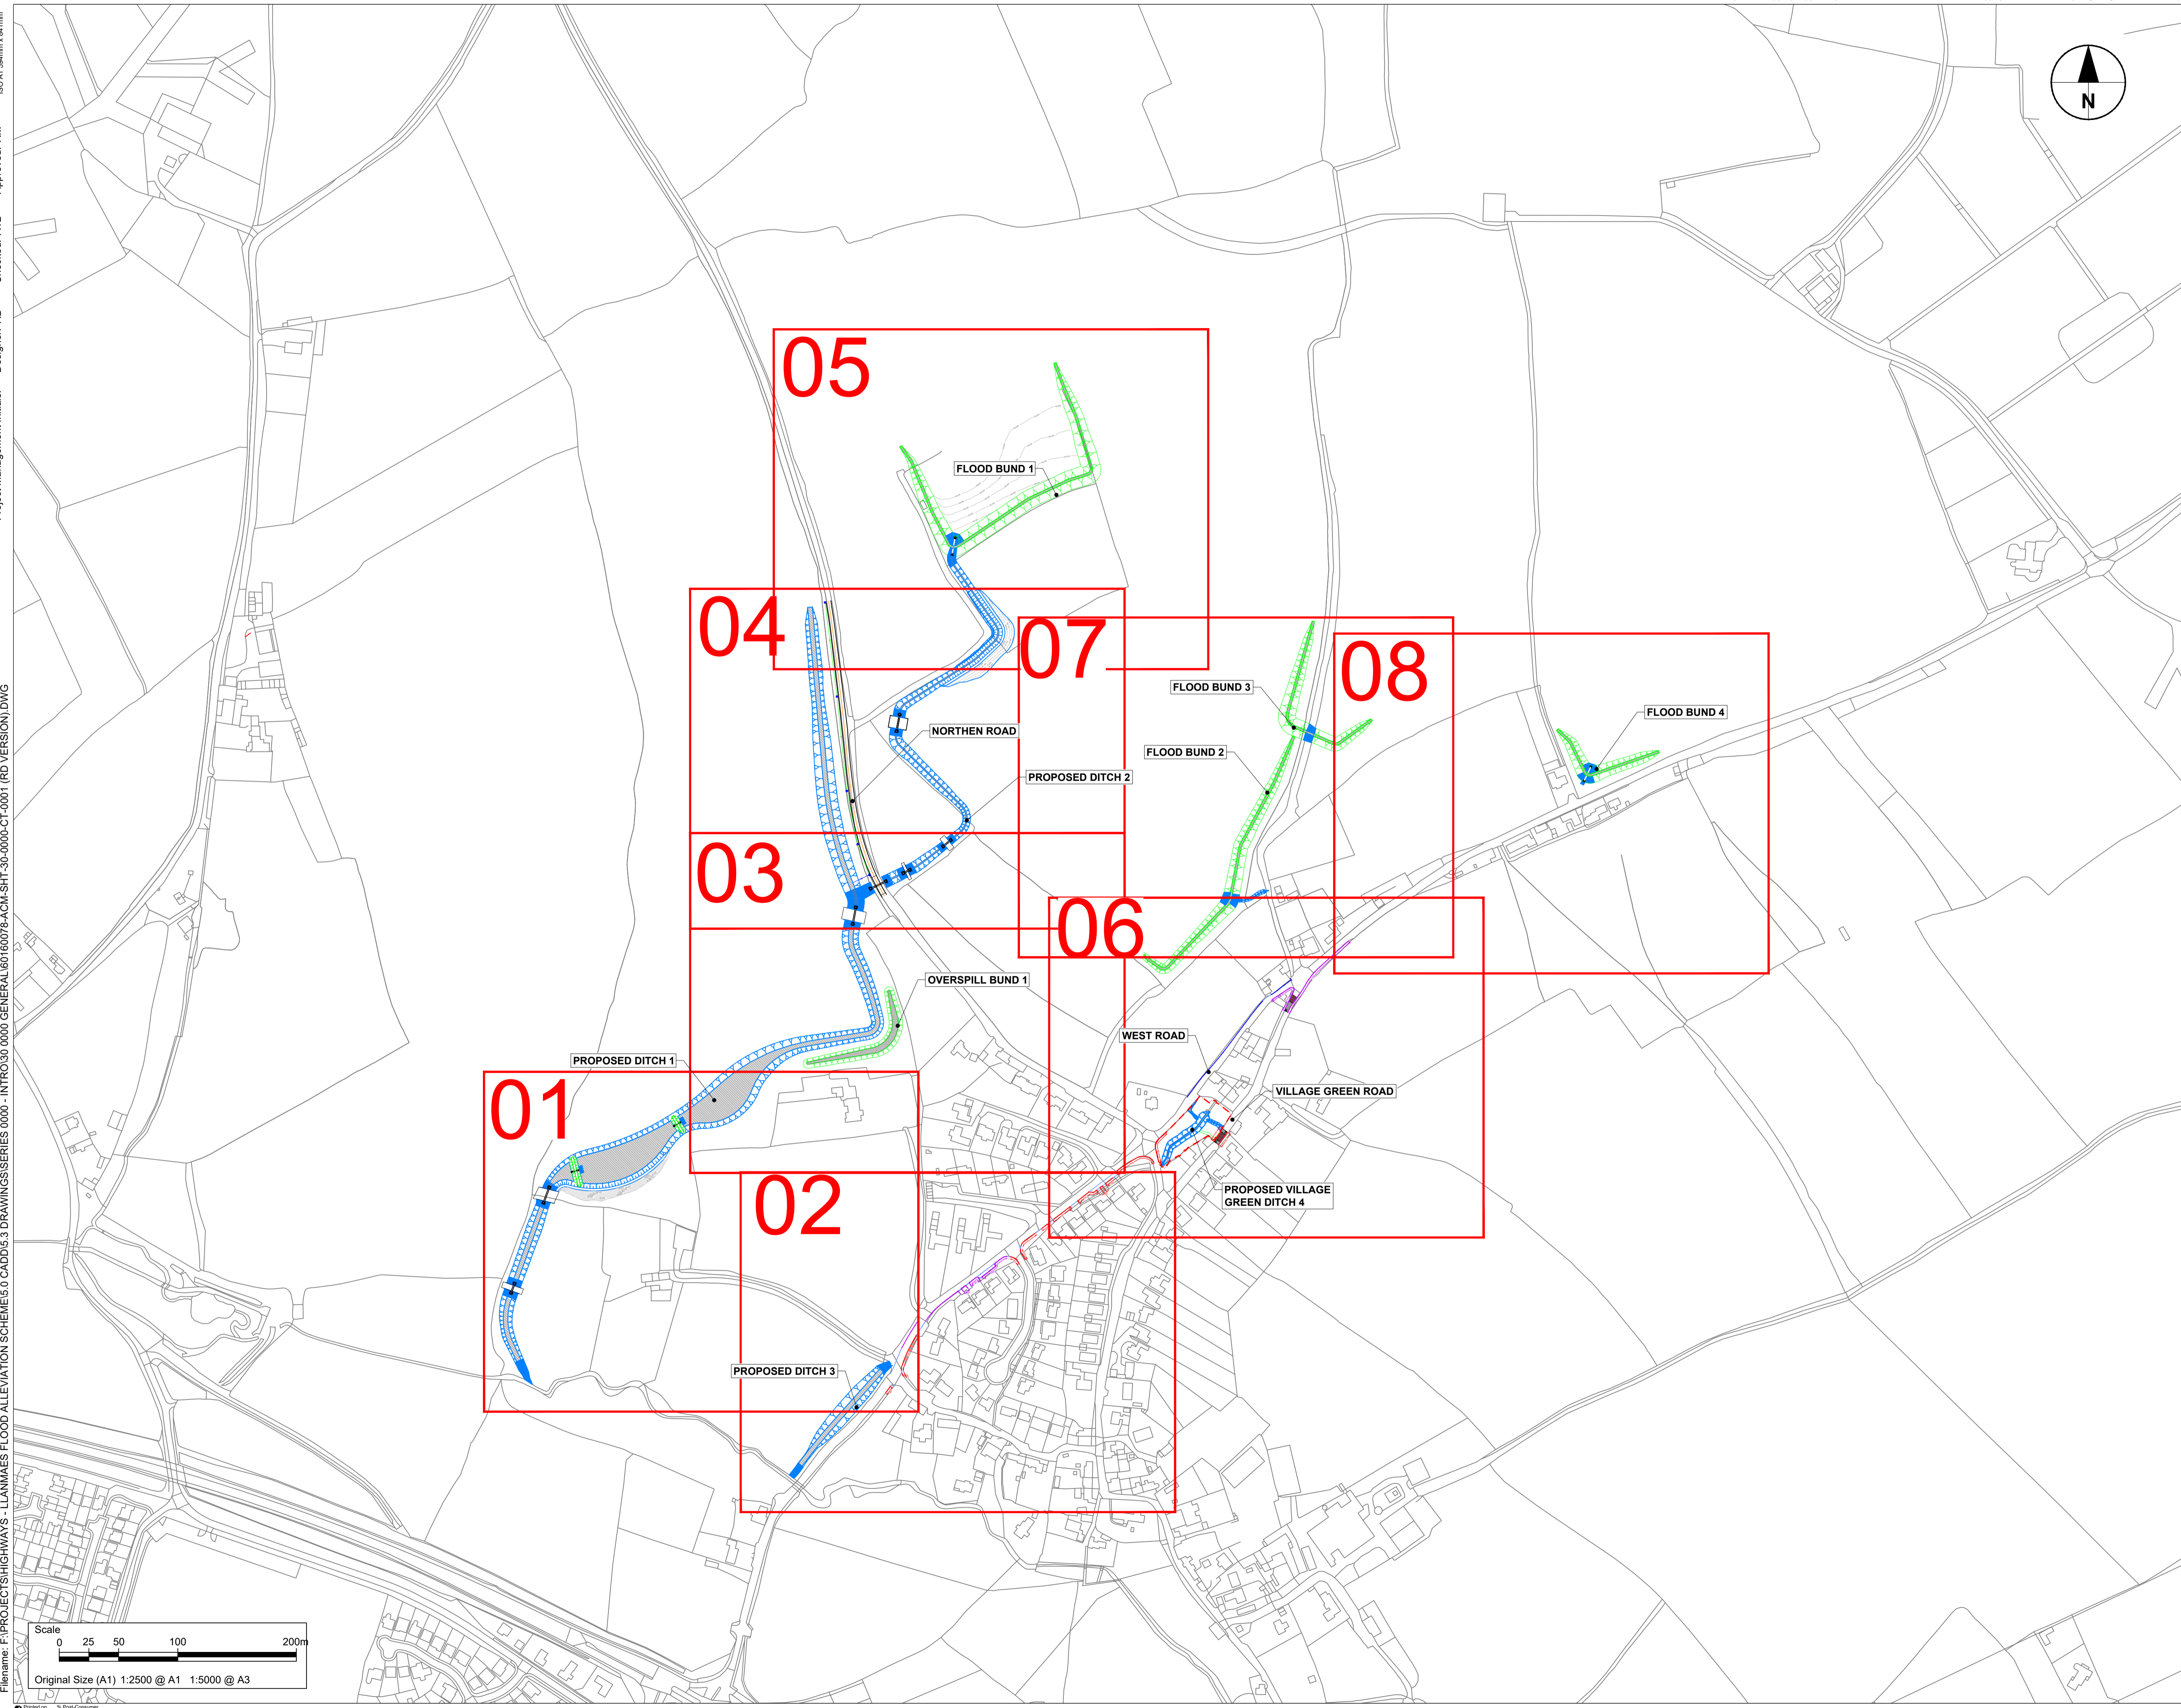

Printed on: A3  
Recycled Content Paper