

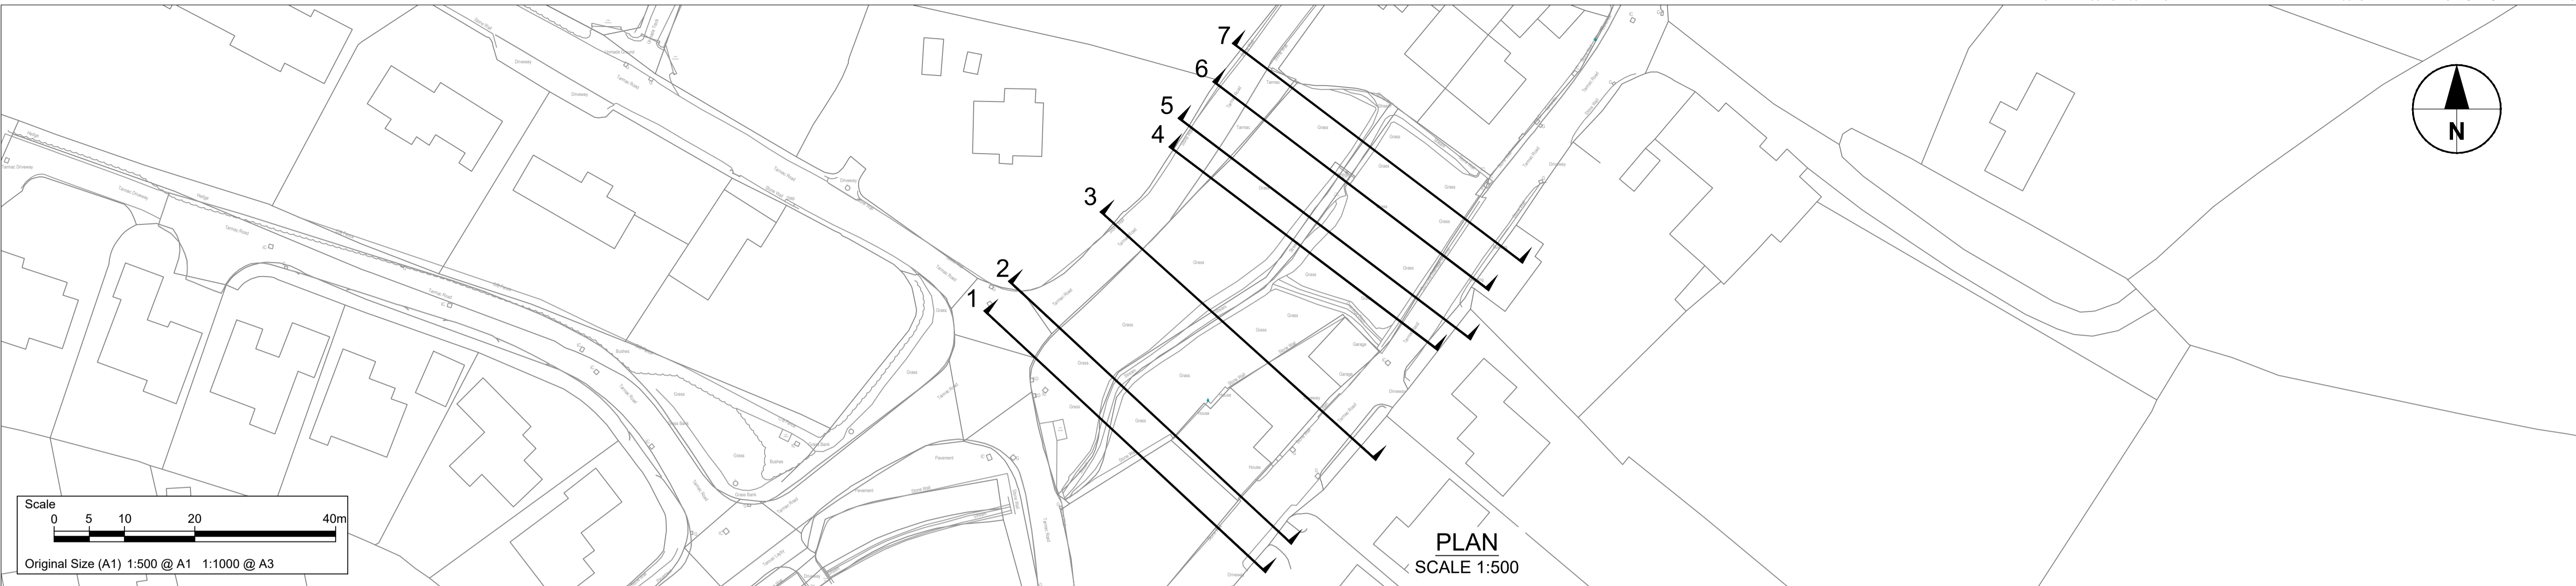


Project Management Initials: Designer: KP Checked: ATZ Approved: RM
 Date: 2021-07-08
 File: F:\PROJECTS\HIGHWAYS - LLANMAES FLOOD ALLEVIATION SCHEMES\0 CADDD\5.3 DRAWINGS\SERIES 0100 - PRELIM\30 0110 CROSS SECTIONS\60160078-ACM-SHT-30-0150-CT-0201-0206.DWG

Last saved by: RHYSDAVIDS (2021-08-02) Last Plotted: 2021-07-08
 File Name: F:\PROJECTS\HIGHWAYS - LLANMAES FLOOD ALLEVIATION SCHEMES\0 CADDD\5.3 DRAWINGS\SERIES 0100 - PRELIM\30 0110 CROSS SECTIONS\60160078-ACM-SHT-30-0150-CT-0201-0206.DWG

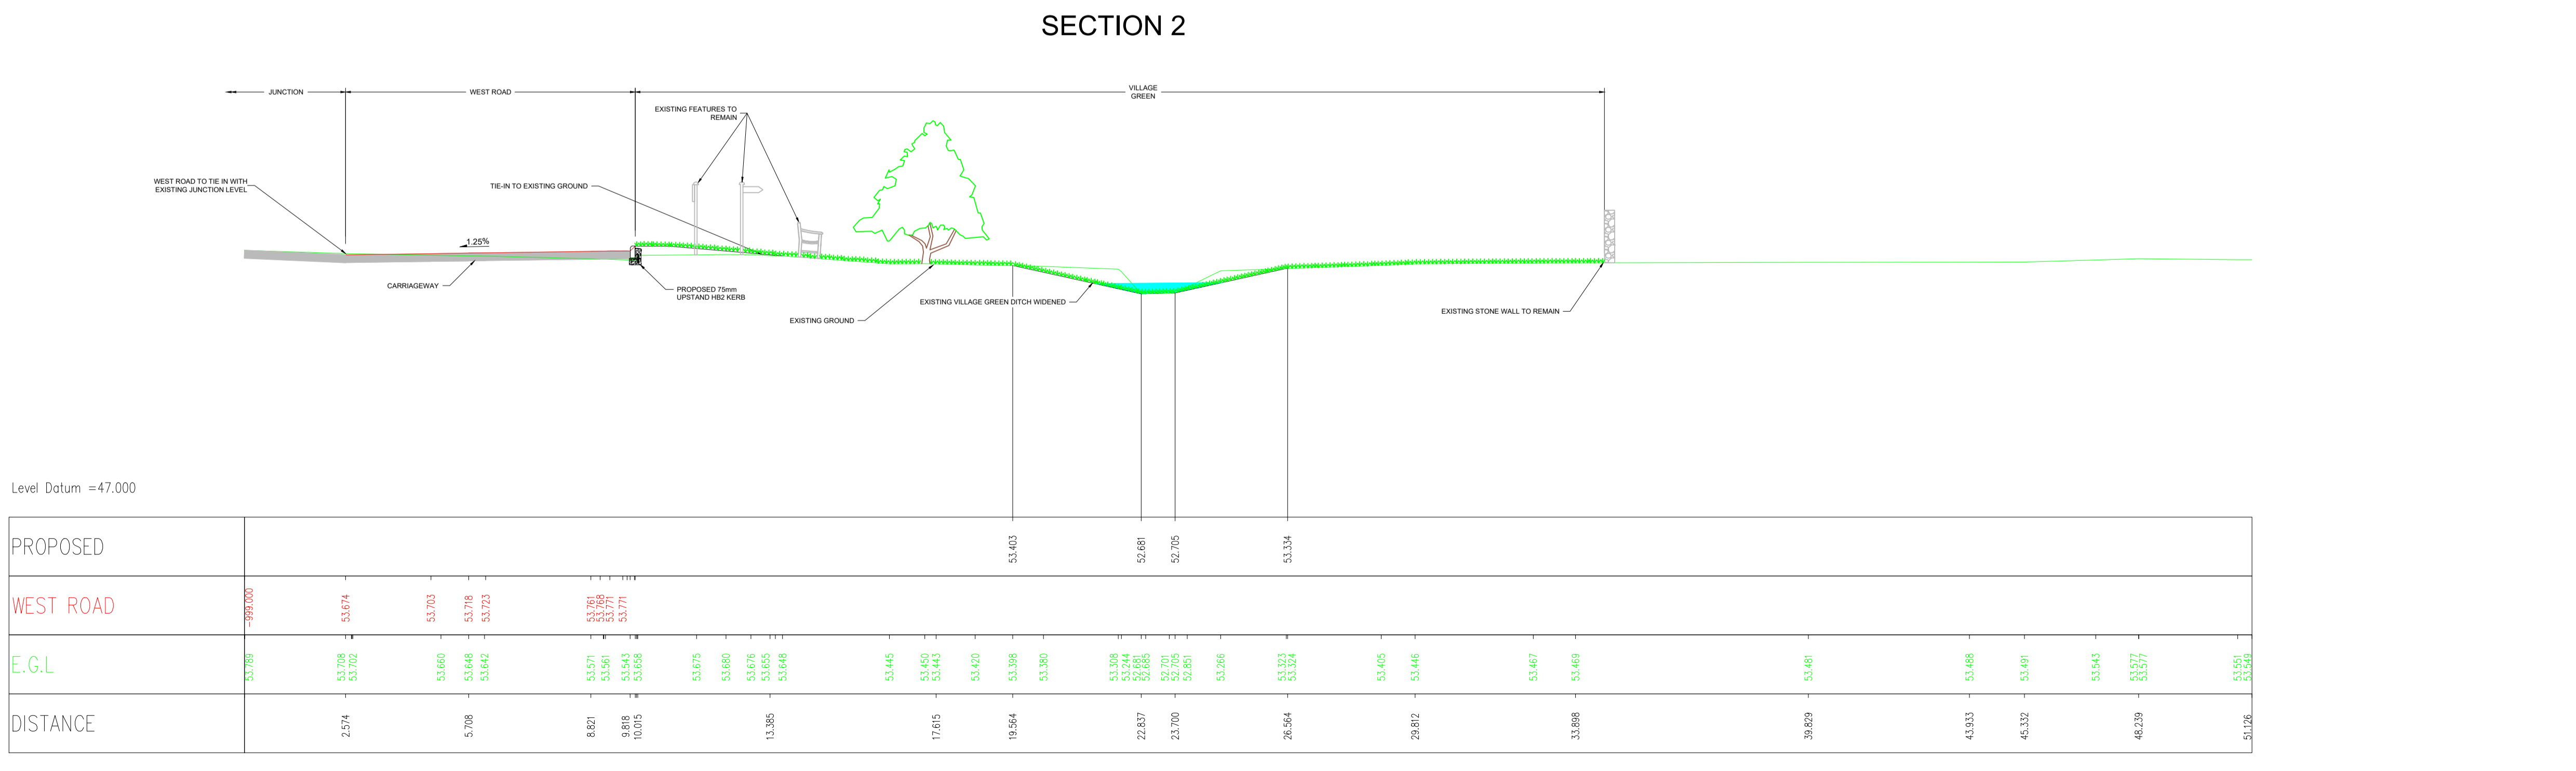

Project Management Initials: Designer: KP Checked: ATZ Approved: RM
 Date: 2021-07-08
 File: F:\PROJECTS\HIGHWAYS - LLANMAES FLOOD ALLEVIATION SCHEMES\0 CADDD\5.3 DRAWINGS\SERIES 0100 - PRELIM\30 0110 CROSS SECTIONS\60160078-ACM-SHT-30-0150-CT-0201-0206.DWG

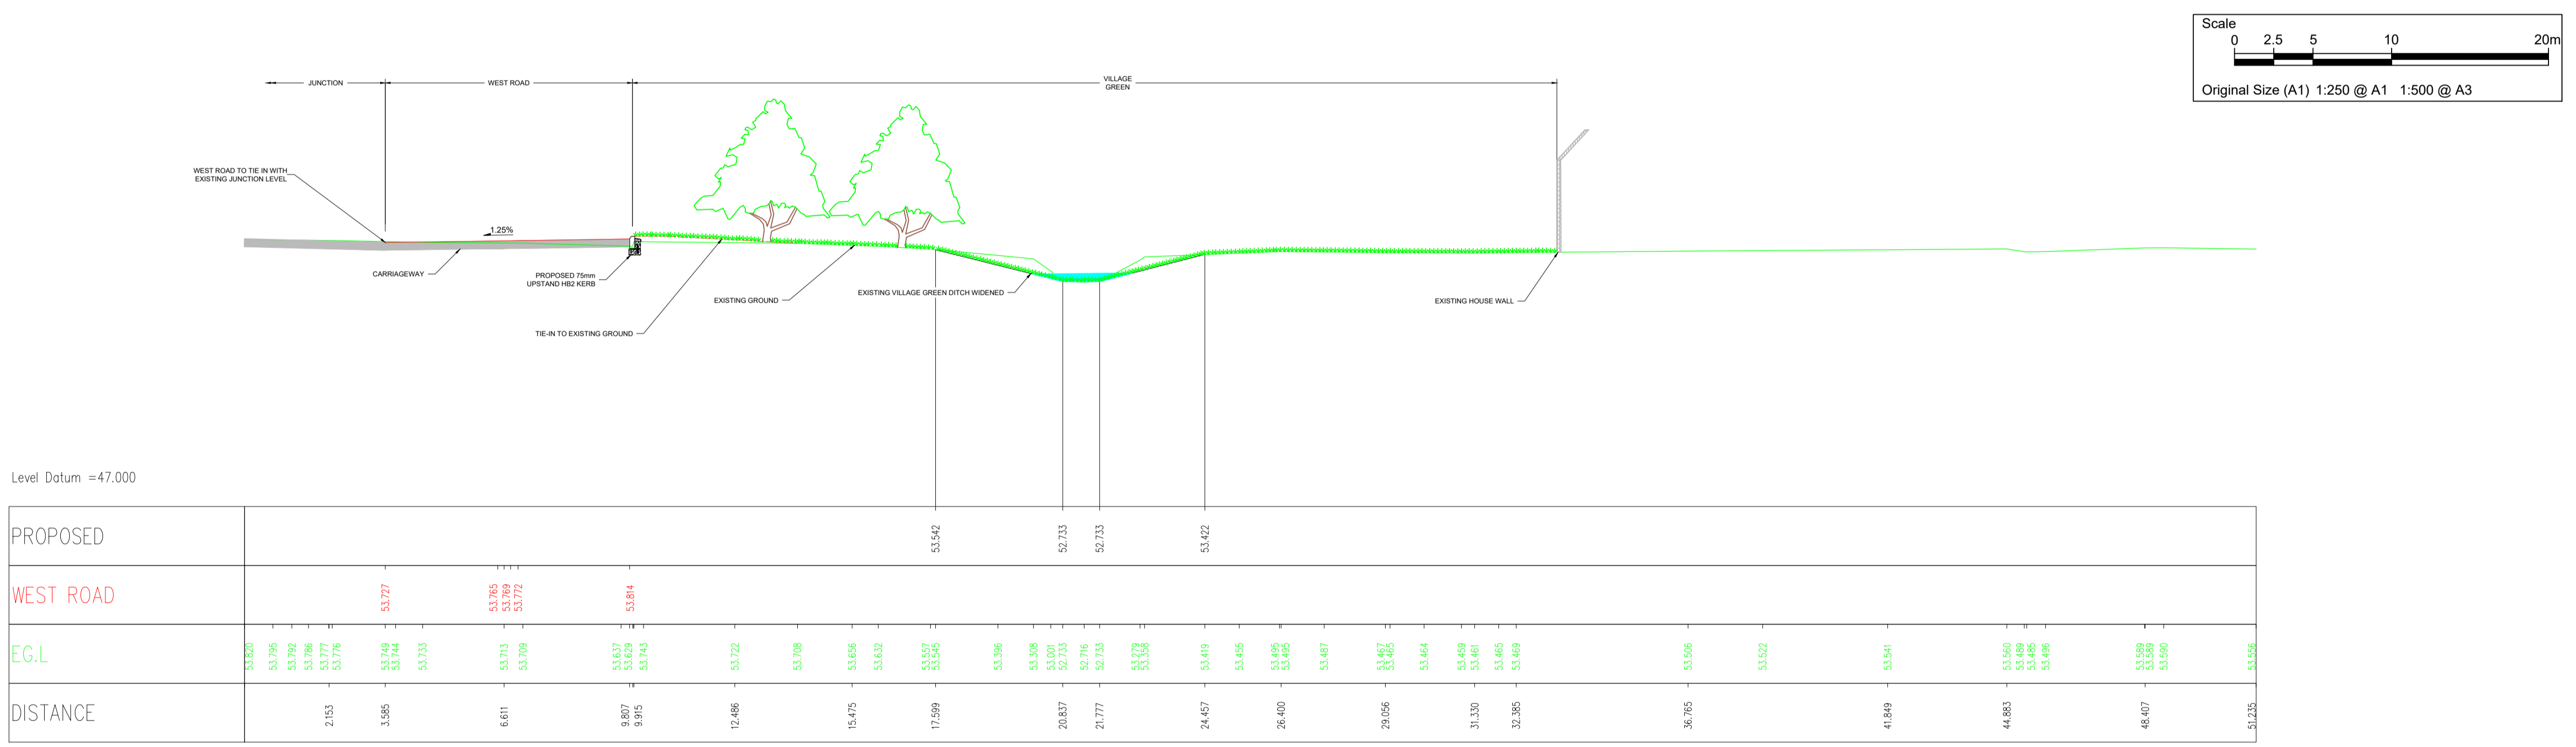

Scale
 0 2.5 5 10 20m
 Original Size (A1) 1:250 @ A1 1:500 @ A3

STATUS
 DETAILED DESIGN

ISSUE/REVISION

NO	DATE	DESCRIPTION
B	07/07/2021	FOR PRICING
A	26/02/2021	DETAILED DESIGN
IR		

PROJECT NUMBER
 60160078

SHEET TITLE
 LLANMAES VILLAGE
 FLOOD ALLEVIATION SCHEME
 VILLAGE GREEN CROSS SECTIONS
 SHEET 1 OF 4

SHEET NUMBER