
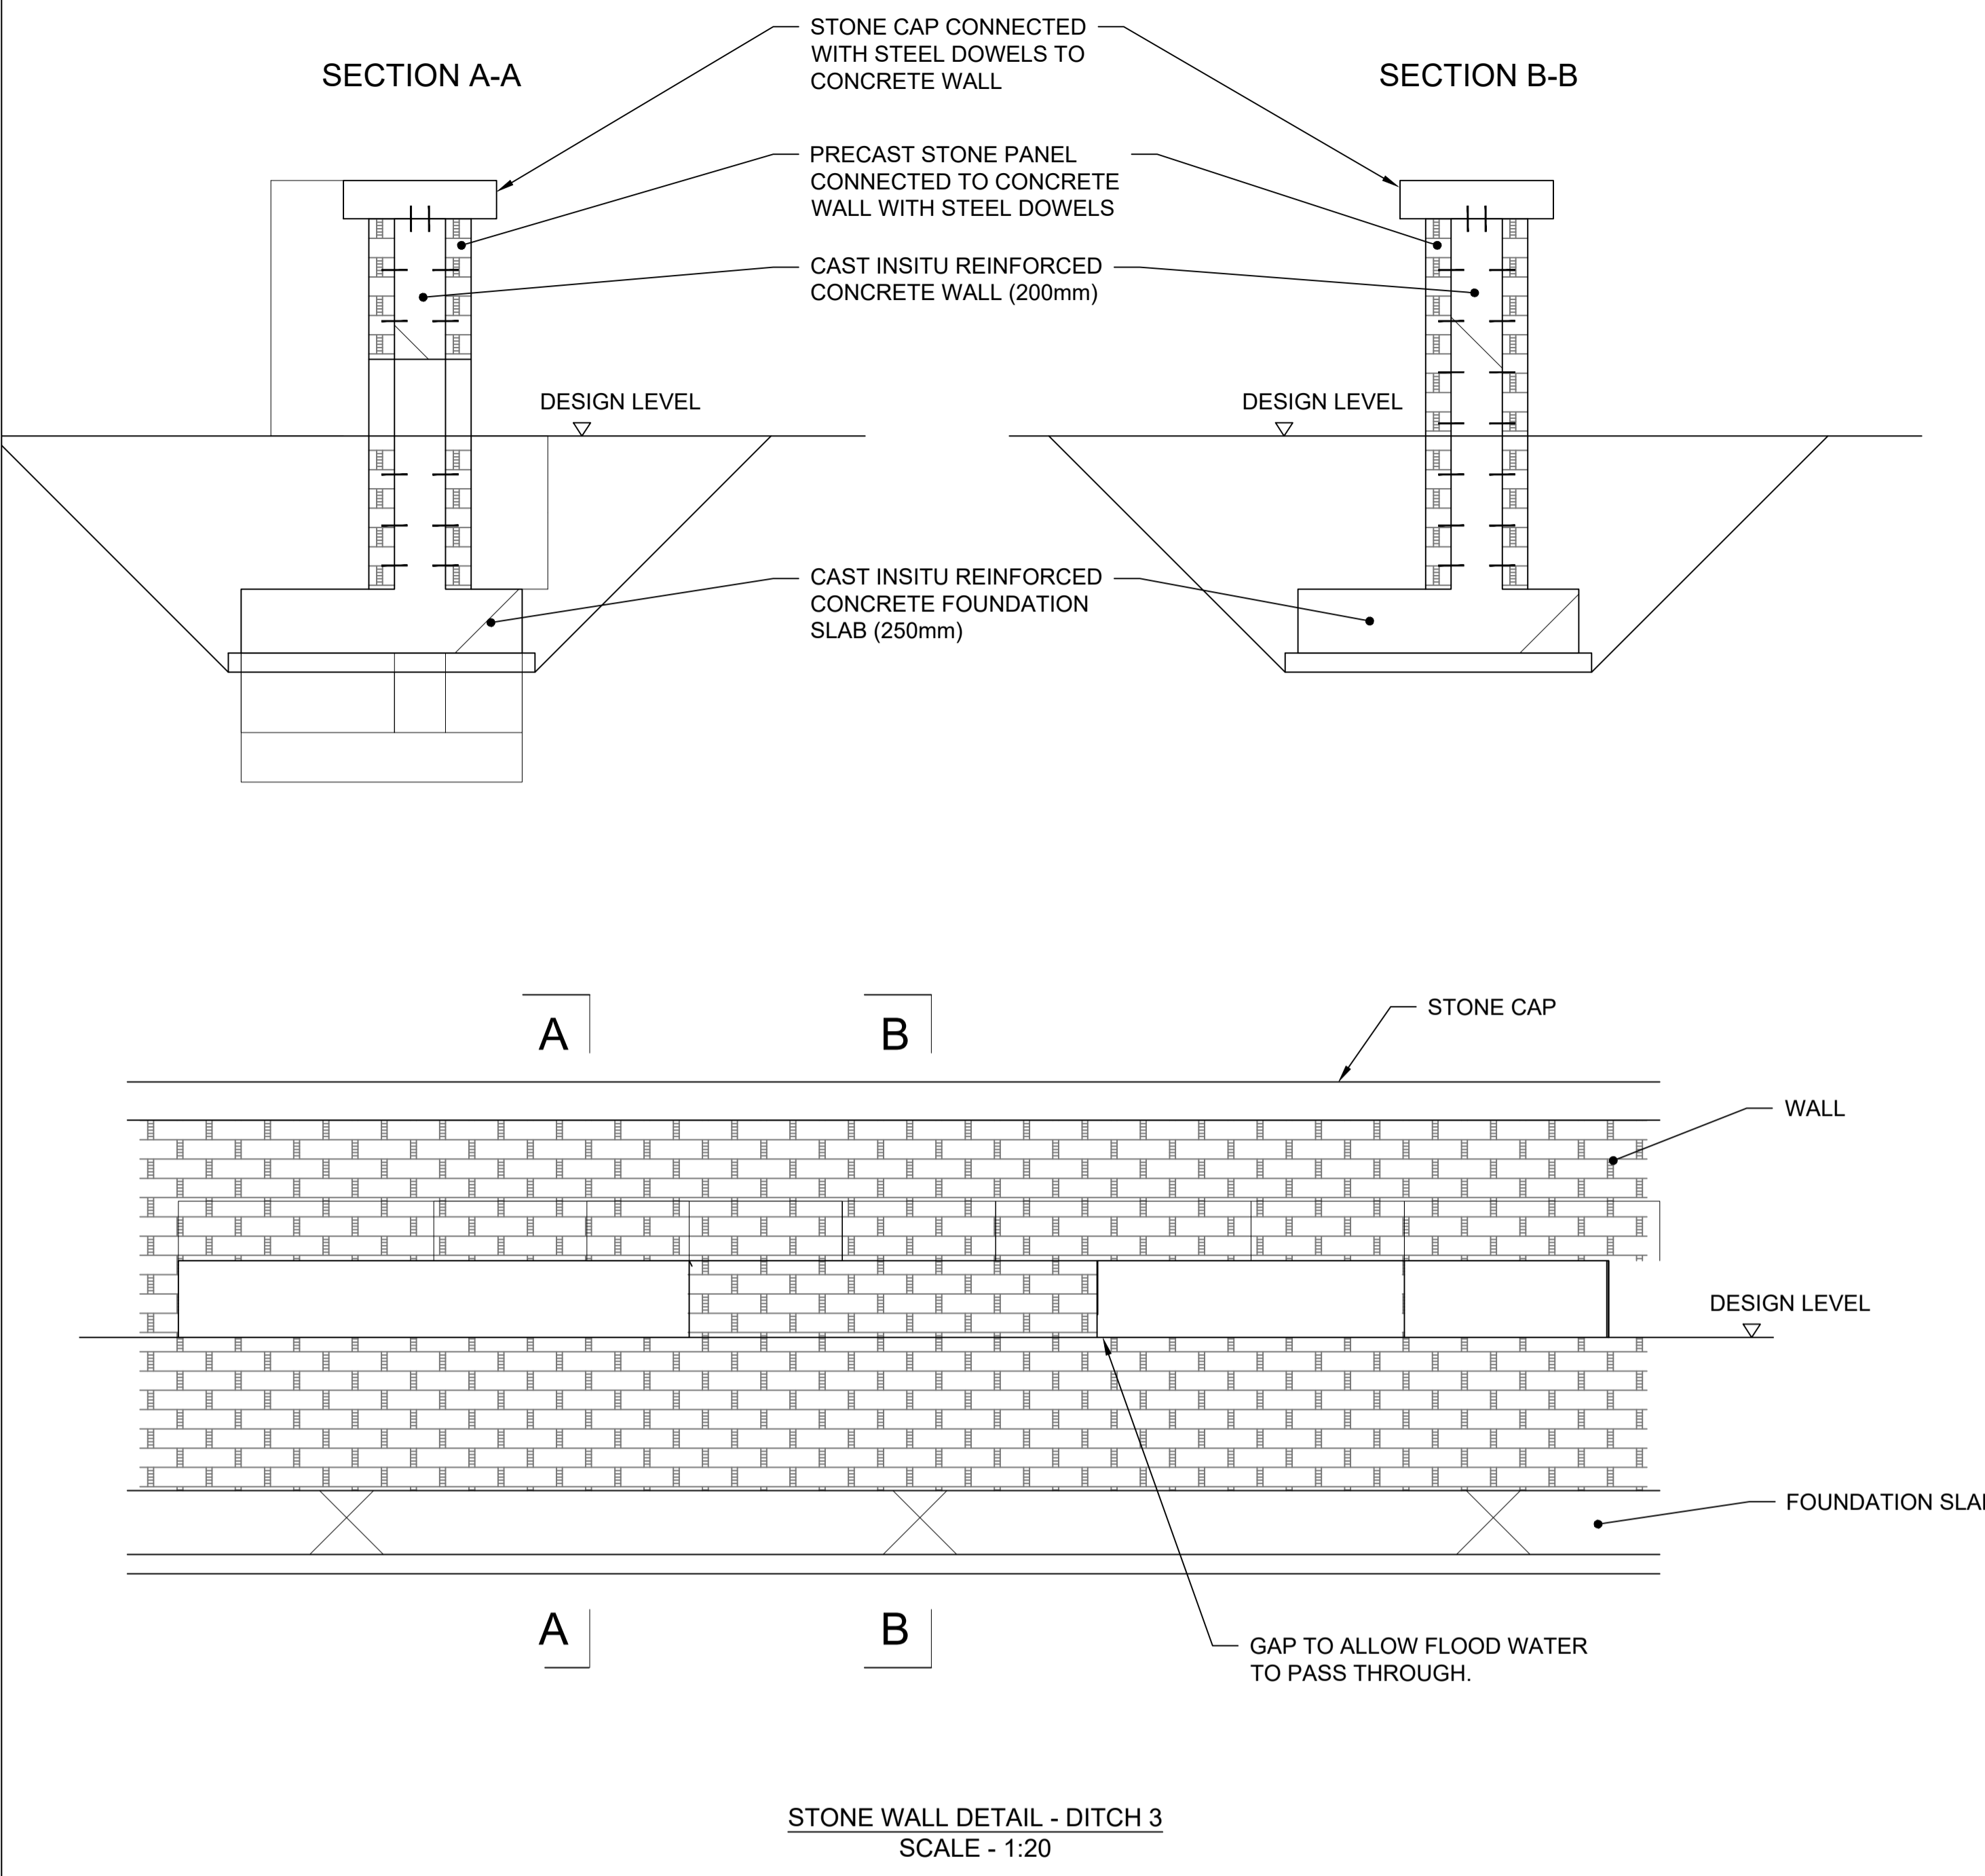


Project Management Initials: Designer: KP Checked: ATz Approved: RM


ISO A1 594mm x 841mm  
 R:\PROJECTS\HIGHWAYS - LLANMAES FLOOD ALLEVIATION SCHEMES\0 CAD\5.3 DRAWINGS\SERIES 2000 - MISCELLANEOUS\30 9000 STANDARD DETAILS\50509148-ACM-SHT-30-9000-CT-9000.DWG  
 Last saved by: RHYS DAVIES(2021-03-15) Last Plotted: 2021-07-09  
 Filename: F:\PROJECTS\HIGHWAYS - LLANMAES FLOOD ALLEVIATION SCHEMES\0 CAD\5.3 DRAWINGS\SERIES 2000 - MISCELLANEOUS\30 9000 STANDARD DETAILS\50509148-ACM-SHT-30-9000-CT-9000.DWG

**AECOM**  
 PROJECT  
**LLANMAES VILLAGE FLOOD ALLEVIATION SCHEME**  
 CLIENT  
 VALE OF GLAMORGAN COUNCIL  
  
 CONSULTANT  
 AECOM  
 1 CALLAGHAN SQUARE  
 CARDIFF  
 CF10 5BT  
 TEL: (029) 20674600  
 FAX: (029) 20674699




STONE WALL DETAIL - DITCH 3  
 SCALE - 1:20

Notes:  
 -2m LONG DRAINAGE SLOTS TO BE PROVIDED  
 -CONTRACTOR TO SEEK OVERSEEING ORGANISATIONS APPROVAL ON REINSTATEMENT SOLUTION PRIOR IMPLEMENTATION

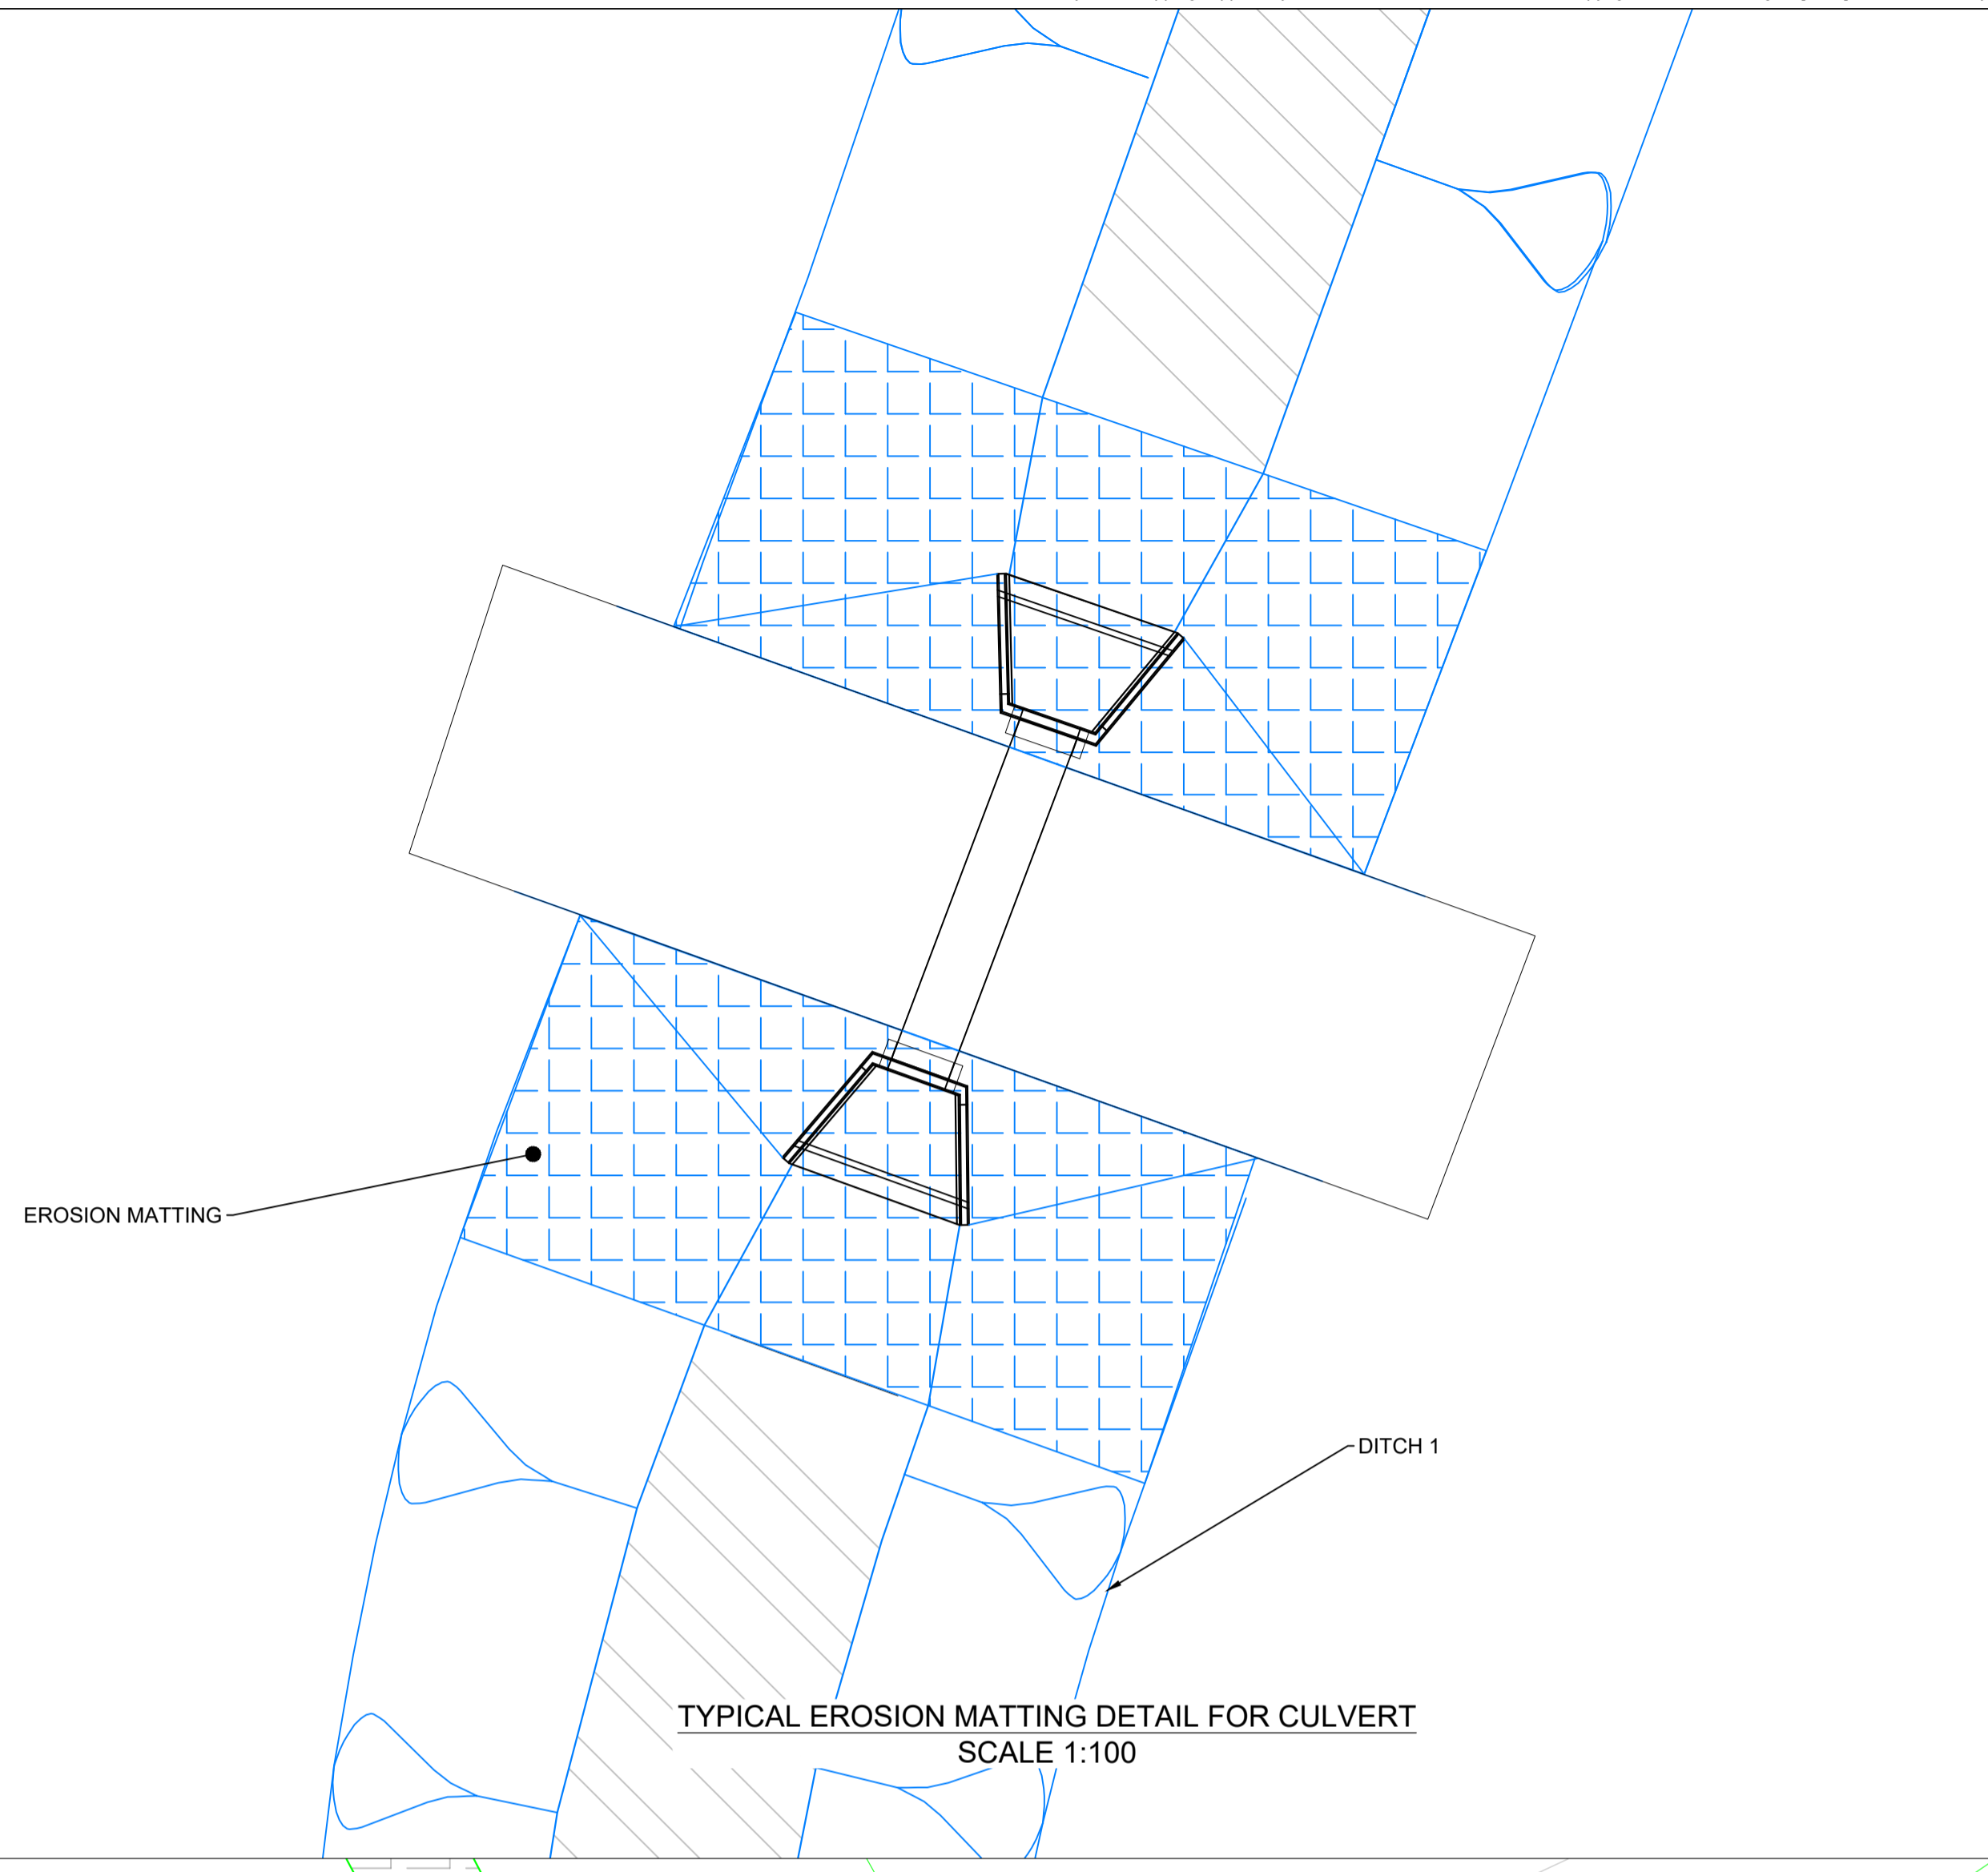

TYPICAL EROSION MATTING DETAIL FOR CULVERT  
 SCALE 1:100

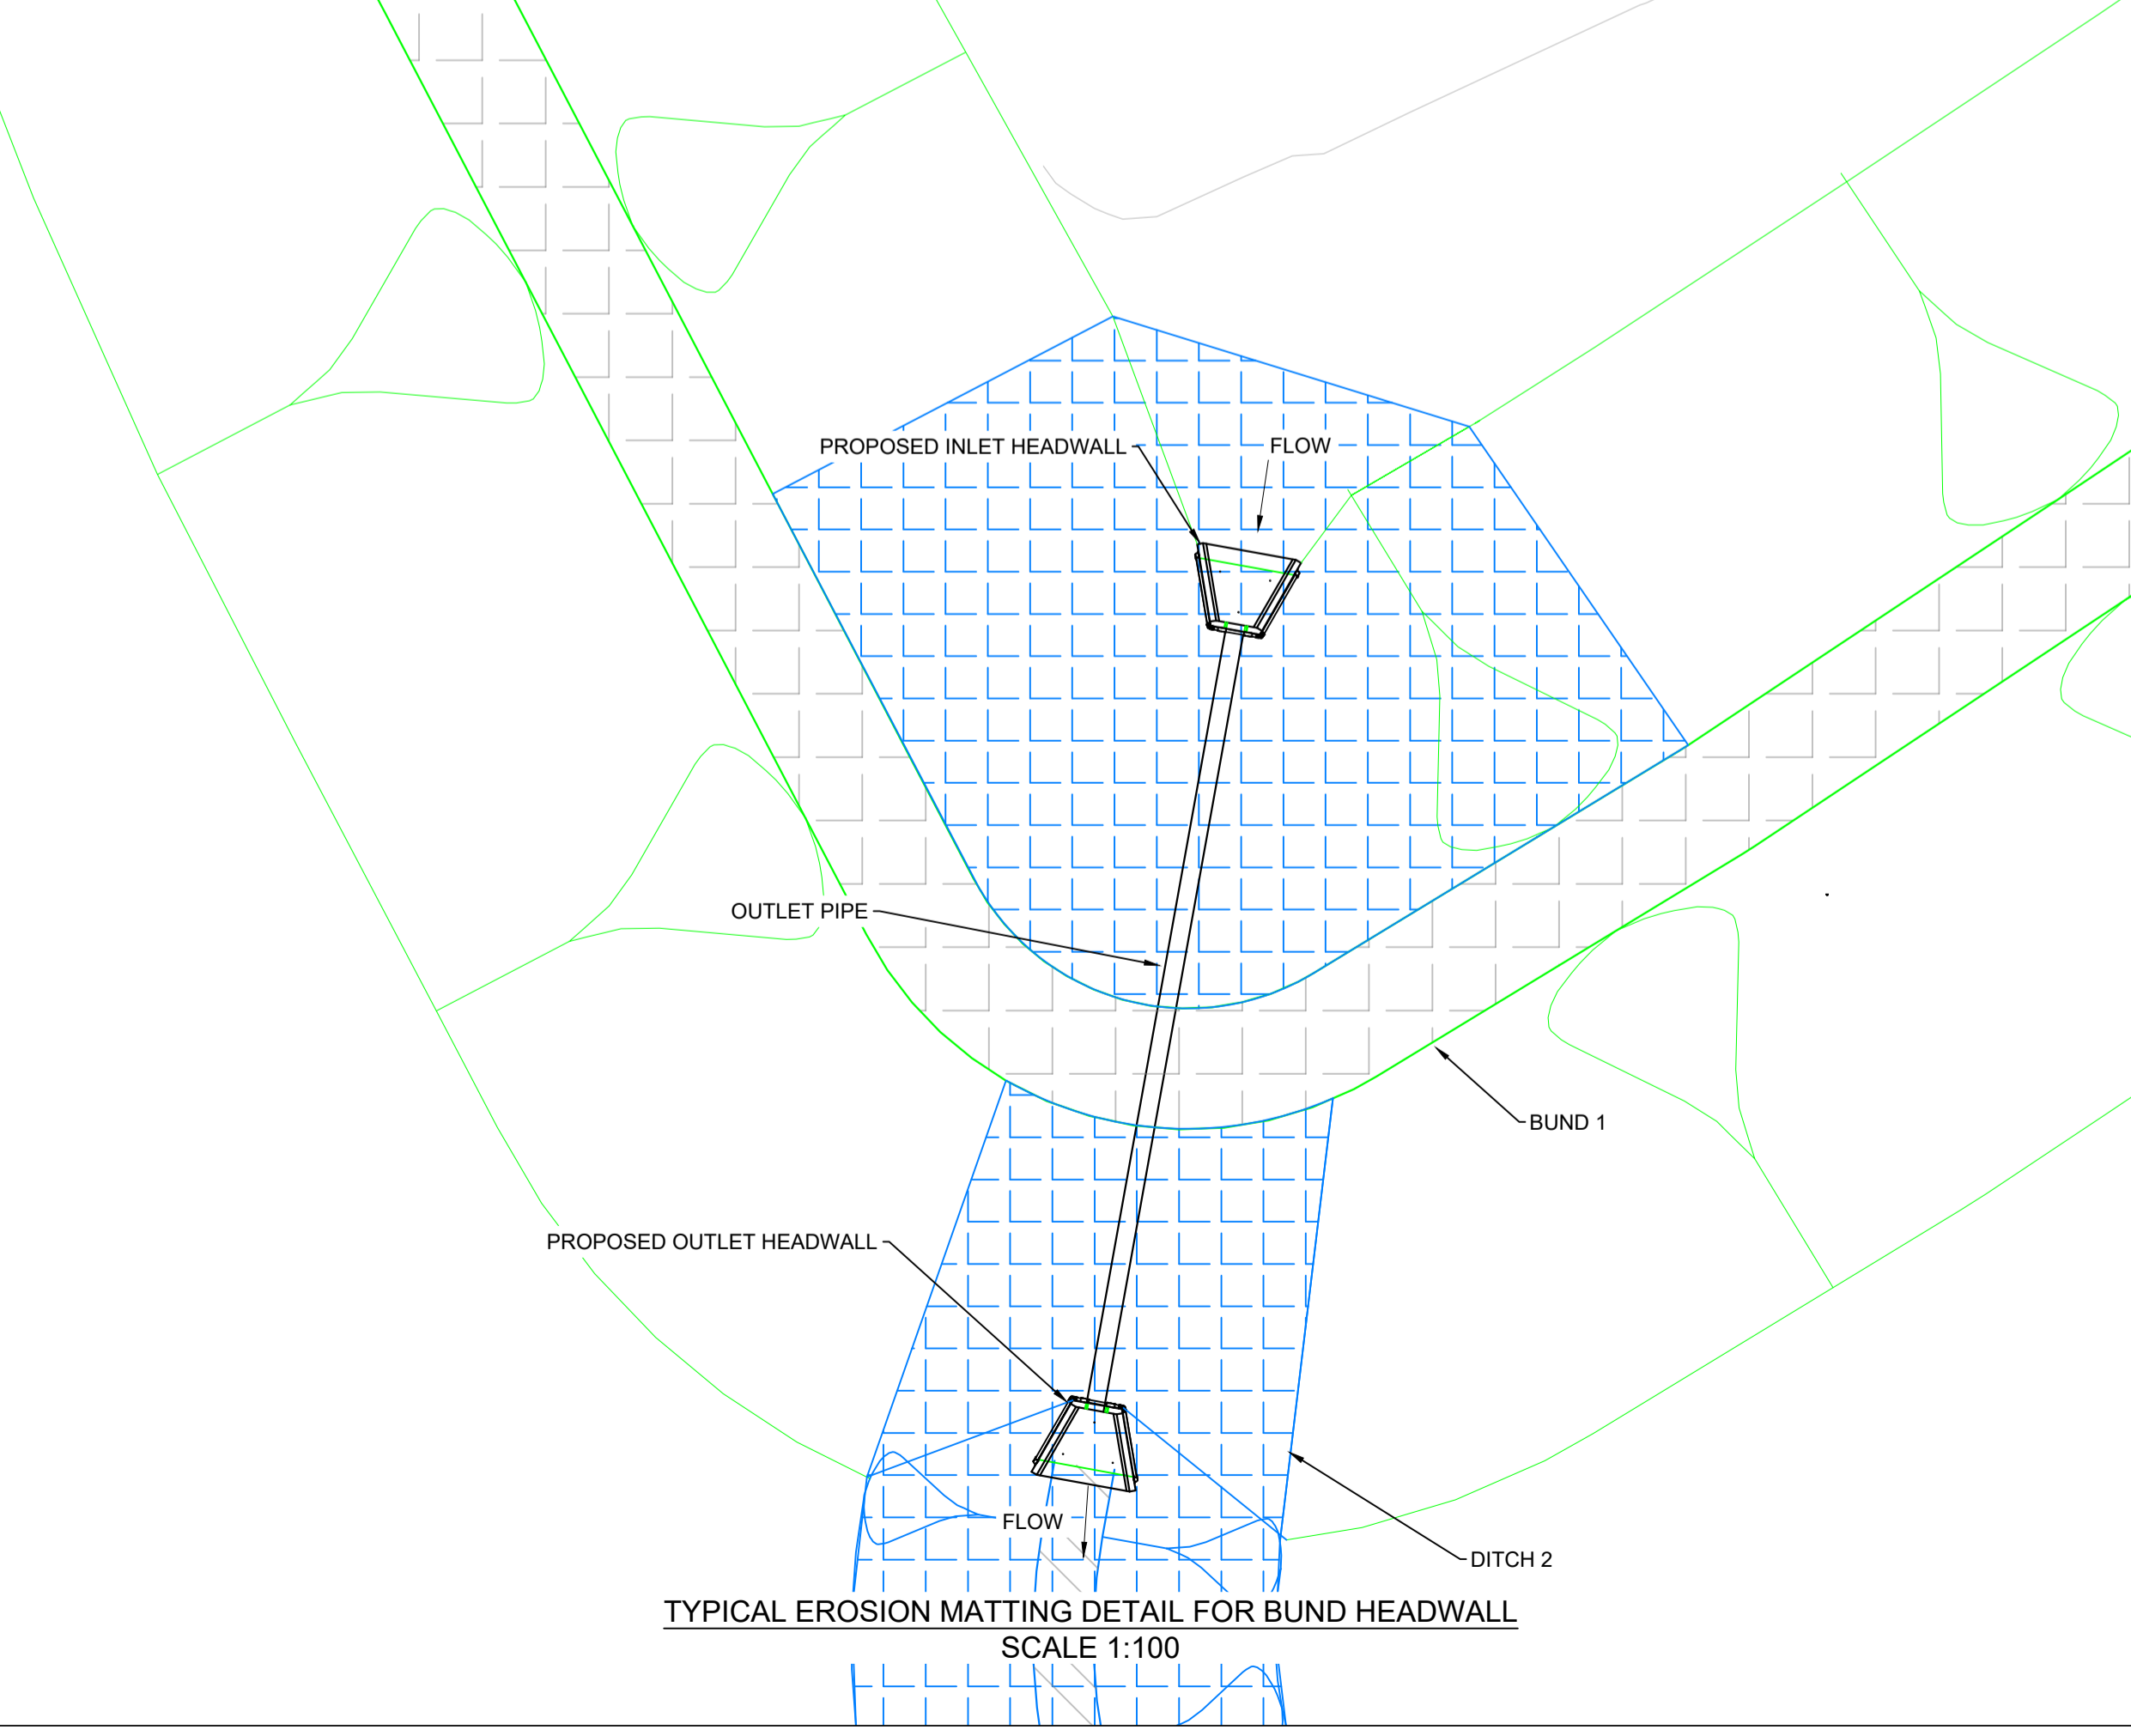

TYPICAL EROSION MATTING DETAIL FOR BUND HEADWALL  
 SCALE 1:100

STATUS  
 DETAILED DESIGN

ISSUE/REVISION

IR	DATE	DESCRIPTION
C	07/07/2021	FOR PRICING
B	26/02/2021	DETAILED DESIGN
A	16/12/2020	DRAFT DETAILED DESIGN

PROJECT NUMBER  
 60160078  
 SHEET TITLE  
 LLANMAES VILLAGE FLOOD ALLEVIATION SCHEME STANDARD DETAILS SHEET 7 OF 7  
 SHEET NUMBER  
 60160078-ACM-SHT-30-9000-CT-9006

This drawing has been prepared for the use of AECOM's client. It may not be used, modified, reproduced or relied upon by third parties, except as agreed by AECOM or as required by law. AECOM accepts no responsibility, and denies any liability whatsoever, to any party that uses or relies on this drawing without AECOM's express written consent. Do not scale. This document, its contents and all measurements must be obtained from the stated dimensions.