



NOTES
1. SITE GRID AND LEVELS BASED UPON NETWORK
2. SITE GRID CORRECTED FOR THE ACTIVE BPS

Do not touch the drawing

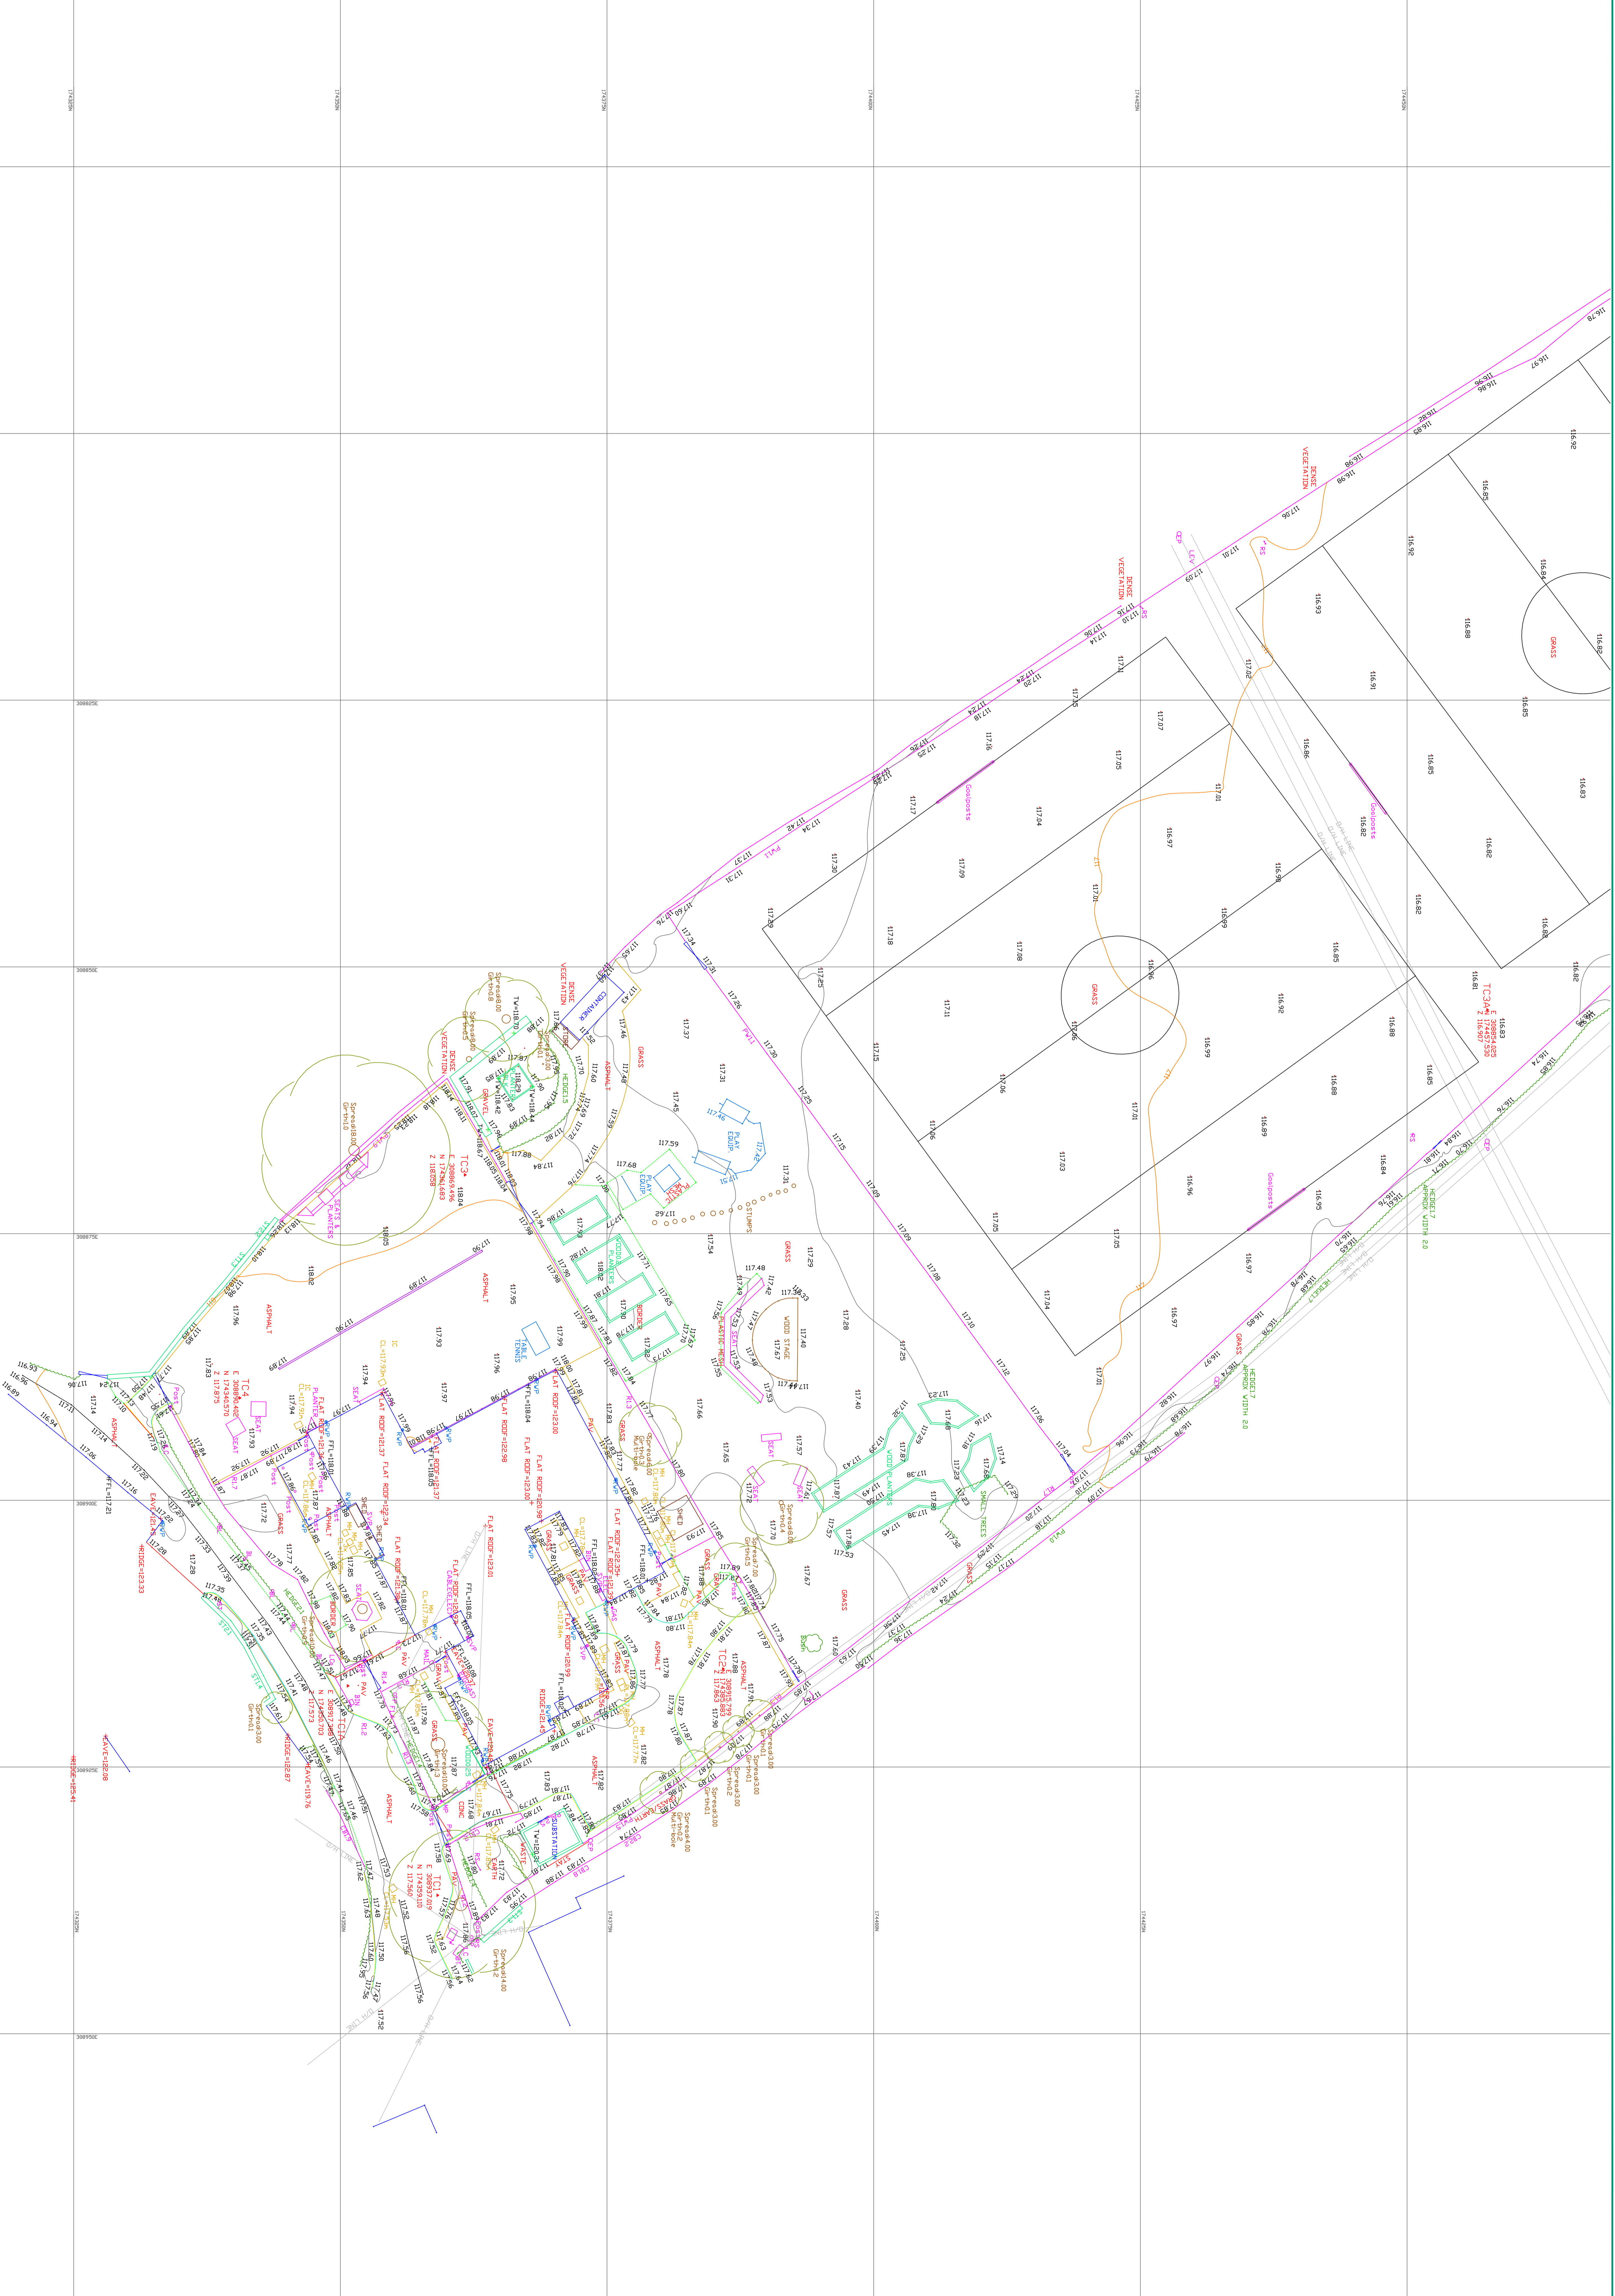

This drawing is copyright


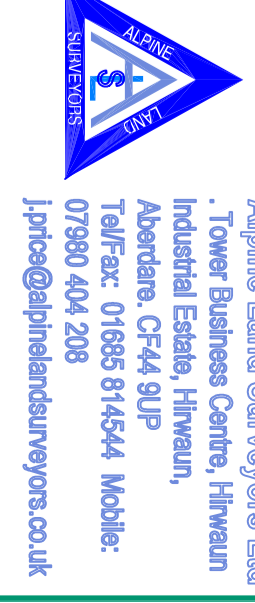


AECOM

PROJECT:
TOPOGRAPHICAL SURVEY
ST NICHOLAS PRIMARY,
VALE OF GLAMORGAN.
Scale 1:200 Date: 01.05.19
Dwgs: AL5/02394
Project Reference No. AEC/SNP/702
Sheet Number