
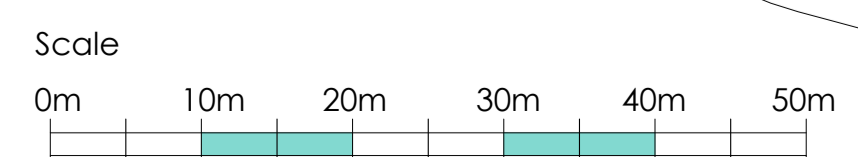
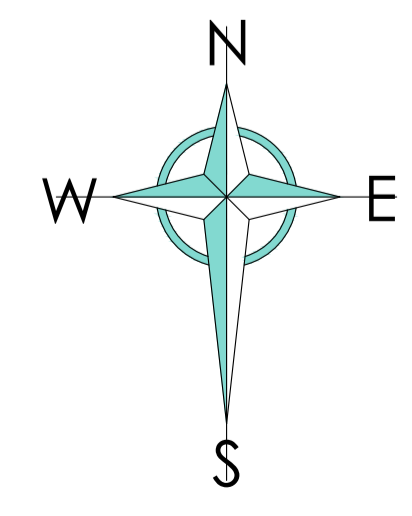


BOUNDARY ENCLOSURES KEY

- 1.1m High Metal Railings
- 1.8m High Close Board Timber Fence
- 1.8m High Hit and Miss Timber Fence
- 1.8m High Brick Screen wall (to match main house bricks)
- 1.1m High Metal Gate
- 1.8m High Timber Closeboard Gate

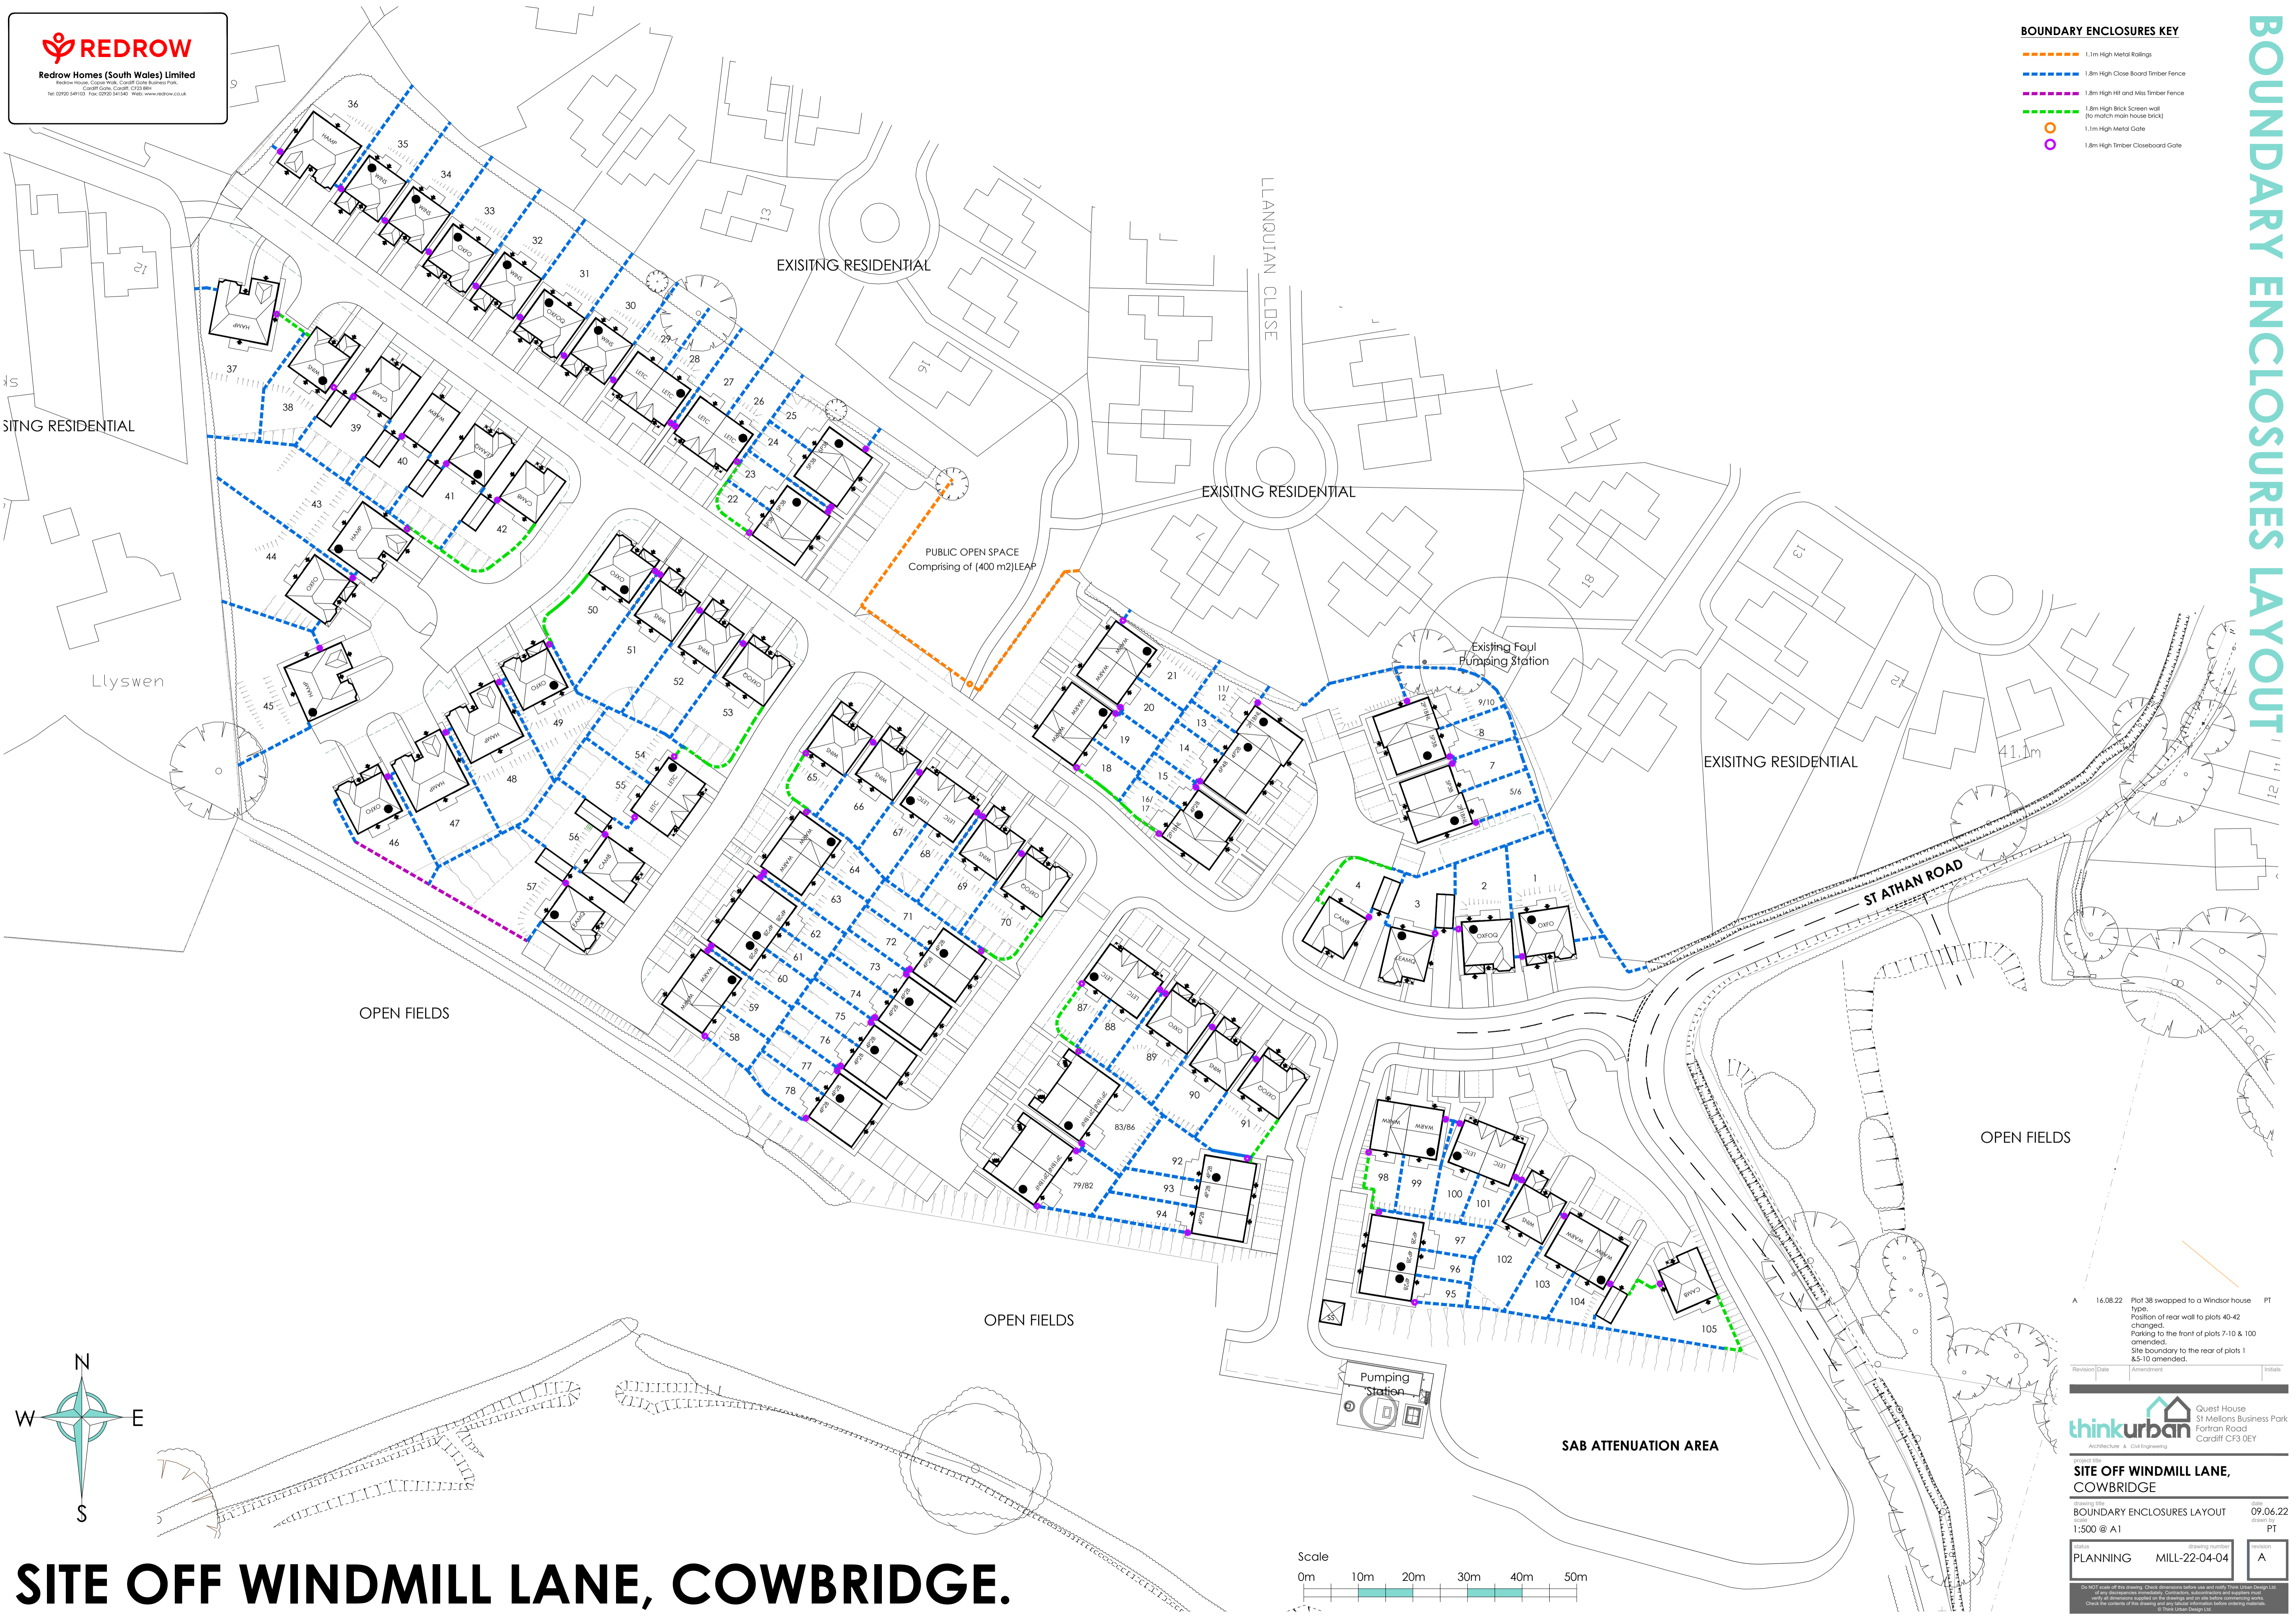

Revision	Date	Amendment	Initials
A	16.08.22	Plot 38 swapped to a Windor house type. Position of rear wall to plots 40-42 changed. Parking to the front of plots 7-10 & 100 amended. Site boundary to the rear of plots 1 & 5-10 amended.	PT

thinkurban Quest House
St Mellons Business Park
Fortran Road
Cardiff CF3 9EY
Architecture & Civil Engineering

SITE OFF WINDMILL LANE, COWBRIDGE

Drawing title: **BOUNDARY ENCLOSURES LAYOUT** Date: **09.06.22**
Scale: **1:500 @ A1** Sheet: **PT**

Issue	Drawing Number	Revision
PLANNING	MILL-22-04-04	A

Do NOT use off this drawing. Check necessary before use and notify Think Urban Design Ltd. All of the information, representations, calculations, drawings and/or schedules are provided as is. Check the contents of this drawing and any other information before ordering materials. © Think Urban Design Ltd.

SITE OFF WINDMILL LANE, COWBRIDGE.

BOUNDARY ENCLOSURES LAYOUT